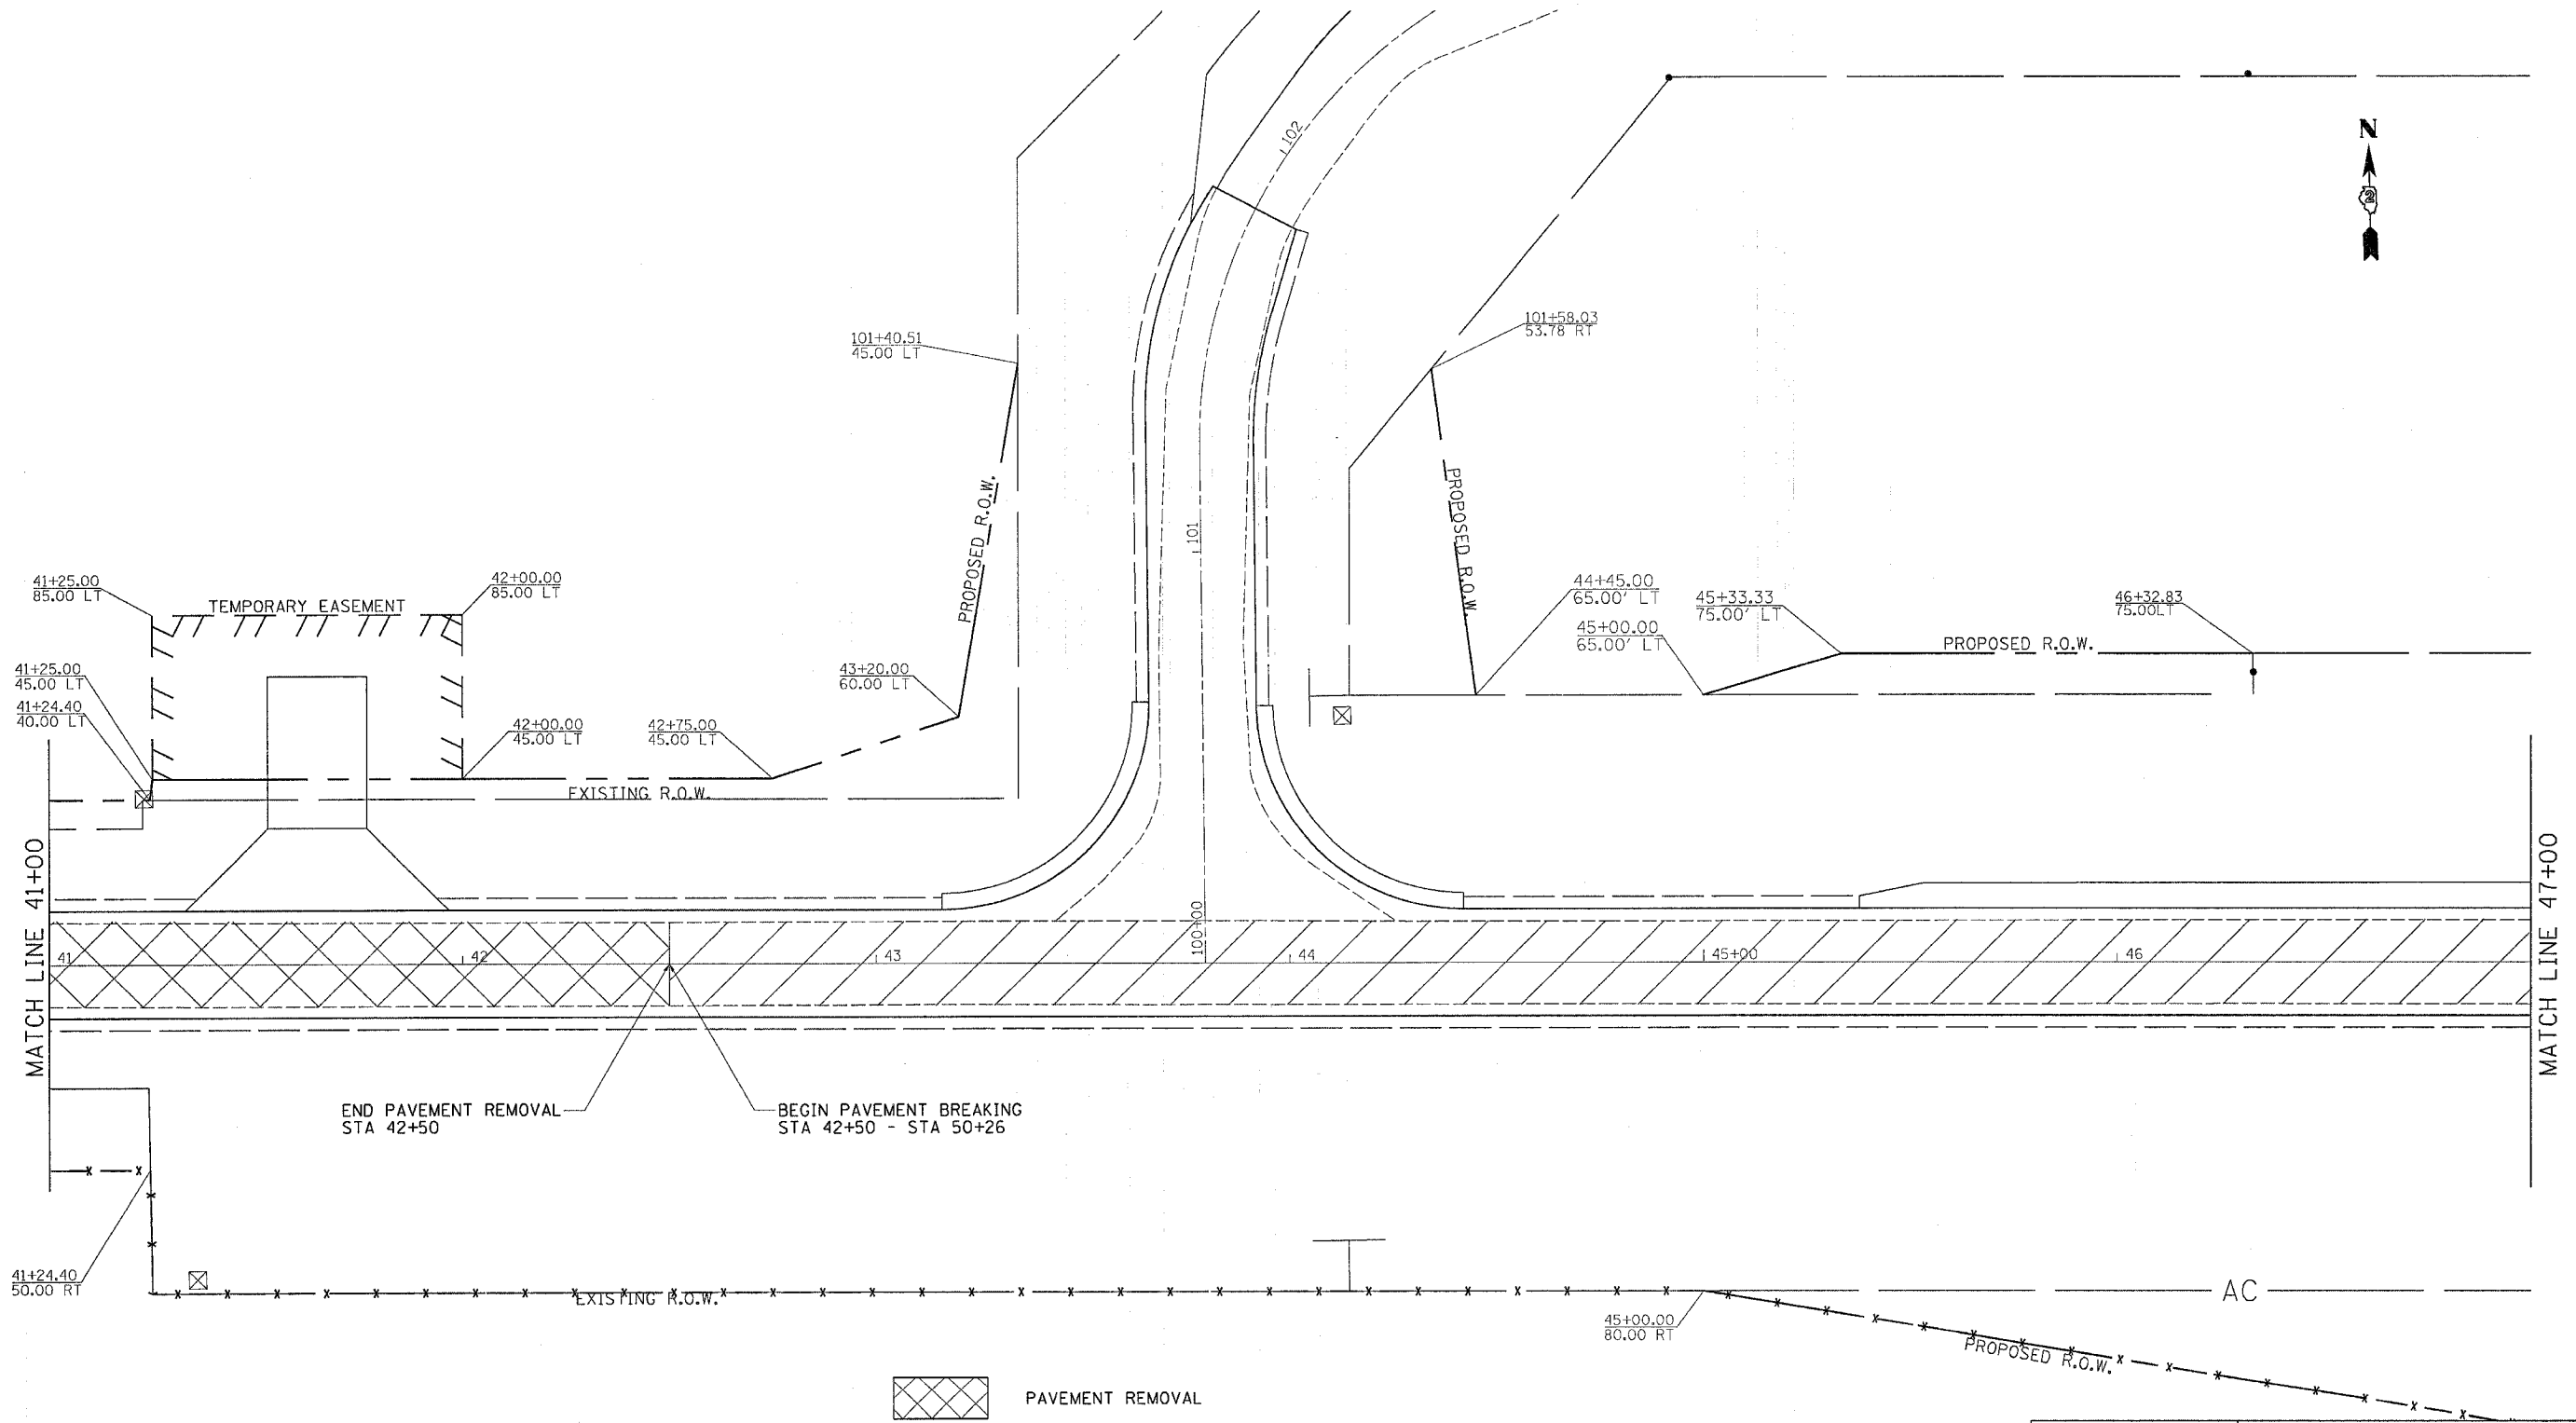

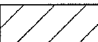
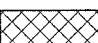
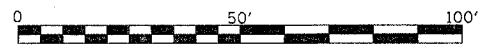


F.A.I. RTE.	SECTION	COUNTY	TOTAL SHEETS	SHEET NO.
80	37-1HBR-J	HENRY	133	57
STA. 41+00.0000		TO STA. 47+00.0000		
FED. ROAD DIST. NO.		ILLINOIS FED. AID PROJECT		

R.O.W. & EASEMENT DETAILS, PAVEMENT REMOVAL



-  PAVEMENT REMOVAL
-  PAVEMENT BREAKING
-  APPROACH SLAB REMOVAL



REVISIONS	
NAME	DATE

ILLINOIS DEPARTMENT OF TRANSPORTATION

SCALE: VERT. _____
 HORIZ. _____

DATE _____

DRAWN BY _____
 CHECKED BY _____

PLOT DATE = Mon Oct 02 08:45:33 2006
 PLOT NAME = C:\projects\64602\64602.dwg
 PLOT SCALE = 20.0000 / IN.
 USER NAME = rethel,j