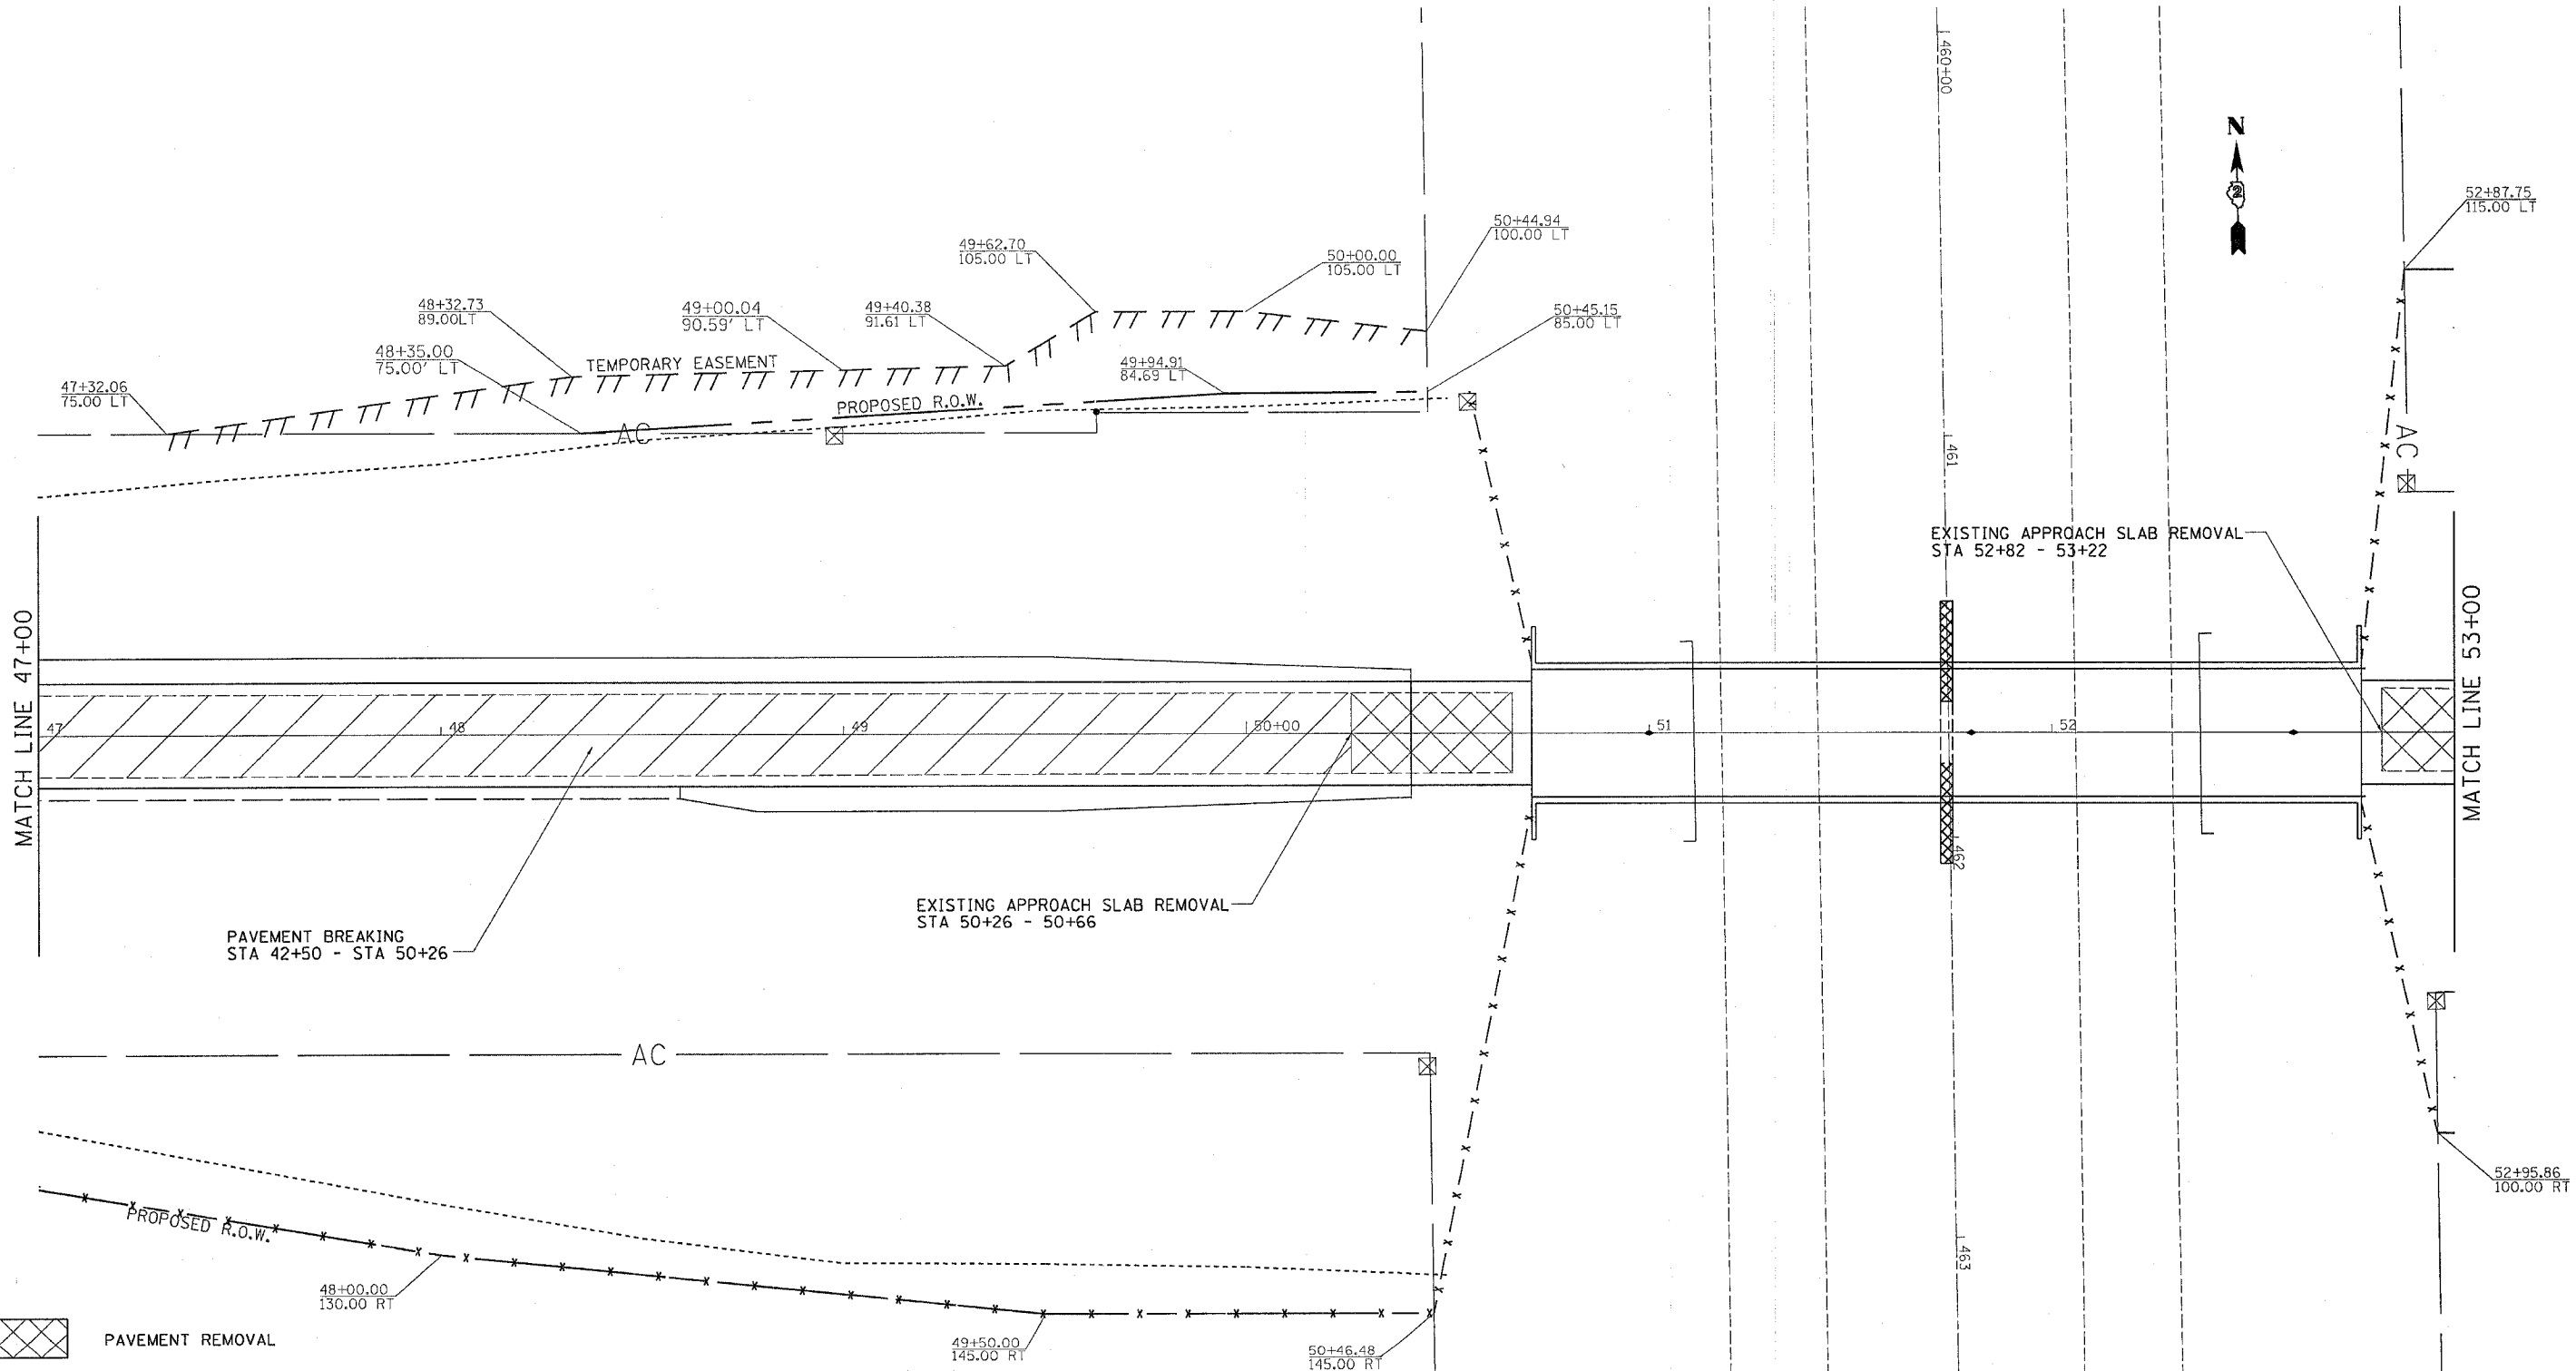
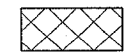
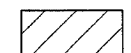

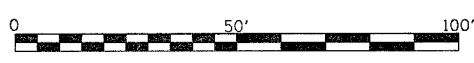


F.A.I. RTE.	SECTION	COUNTY	TOTAL SHEETS	SHEET NO.
80	37-1HBR-1	HENRY	133	58
STA. 47+00.0000		TO STA. 53+00.0000		
FED. ROAD DIST. NO.		ILLINOIS		FED. AID PROJECT

R.O.W. & EASEMENT DETAILS, PAVEMENT REMOVAL



-  PAVEMENT REMOVAL
-  PAVEMENT BREAKING
-  APPROACH SLAB REMOVAL



REVISIONS	
NAME	DATE

ILLINOIS DEPARTMENT OF TRANSPORTATION

SCALE: VERT. / HORIZ. / DATE

DRAWN BY / CHECKED BY

PLOT DATE = Fri, Sep 01 10:05:29 2006
 FILE NAME = c:\projects\64602\3100\64602_3100_wes.dgn
 PLOT SCALE = 28.00000' / IN.
 USER NAME = renkaej