


| F.A.I. RTE. | SECTION | COUNTY | TOTAL SHEETS | SHEET NO. |
|------------------------------------|-----------|------------------|--------------|-----------|
| 80 | 37-1HBR-1 | HENRY | 133 | 109 |
| STA. 46+50.0000 TO STA. 47+00.0000 | | | | |
| FED. ROAD DIST. NO. | ILLINOIS | FED. AID PROJECT | | |

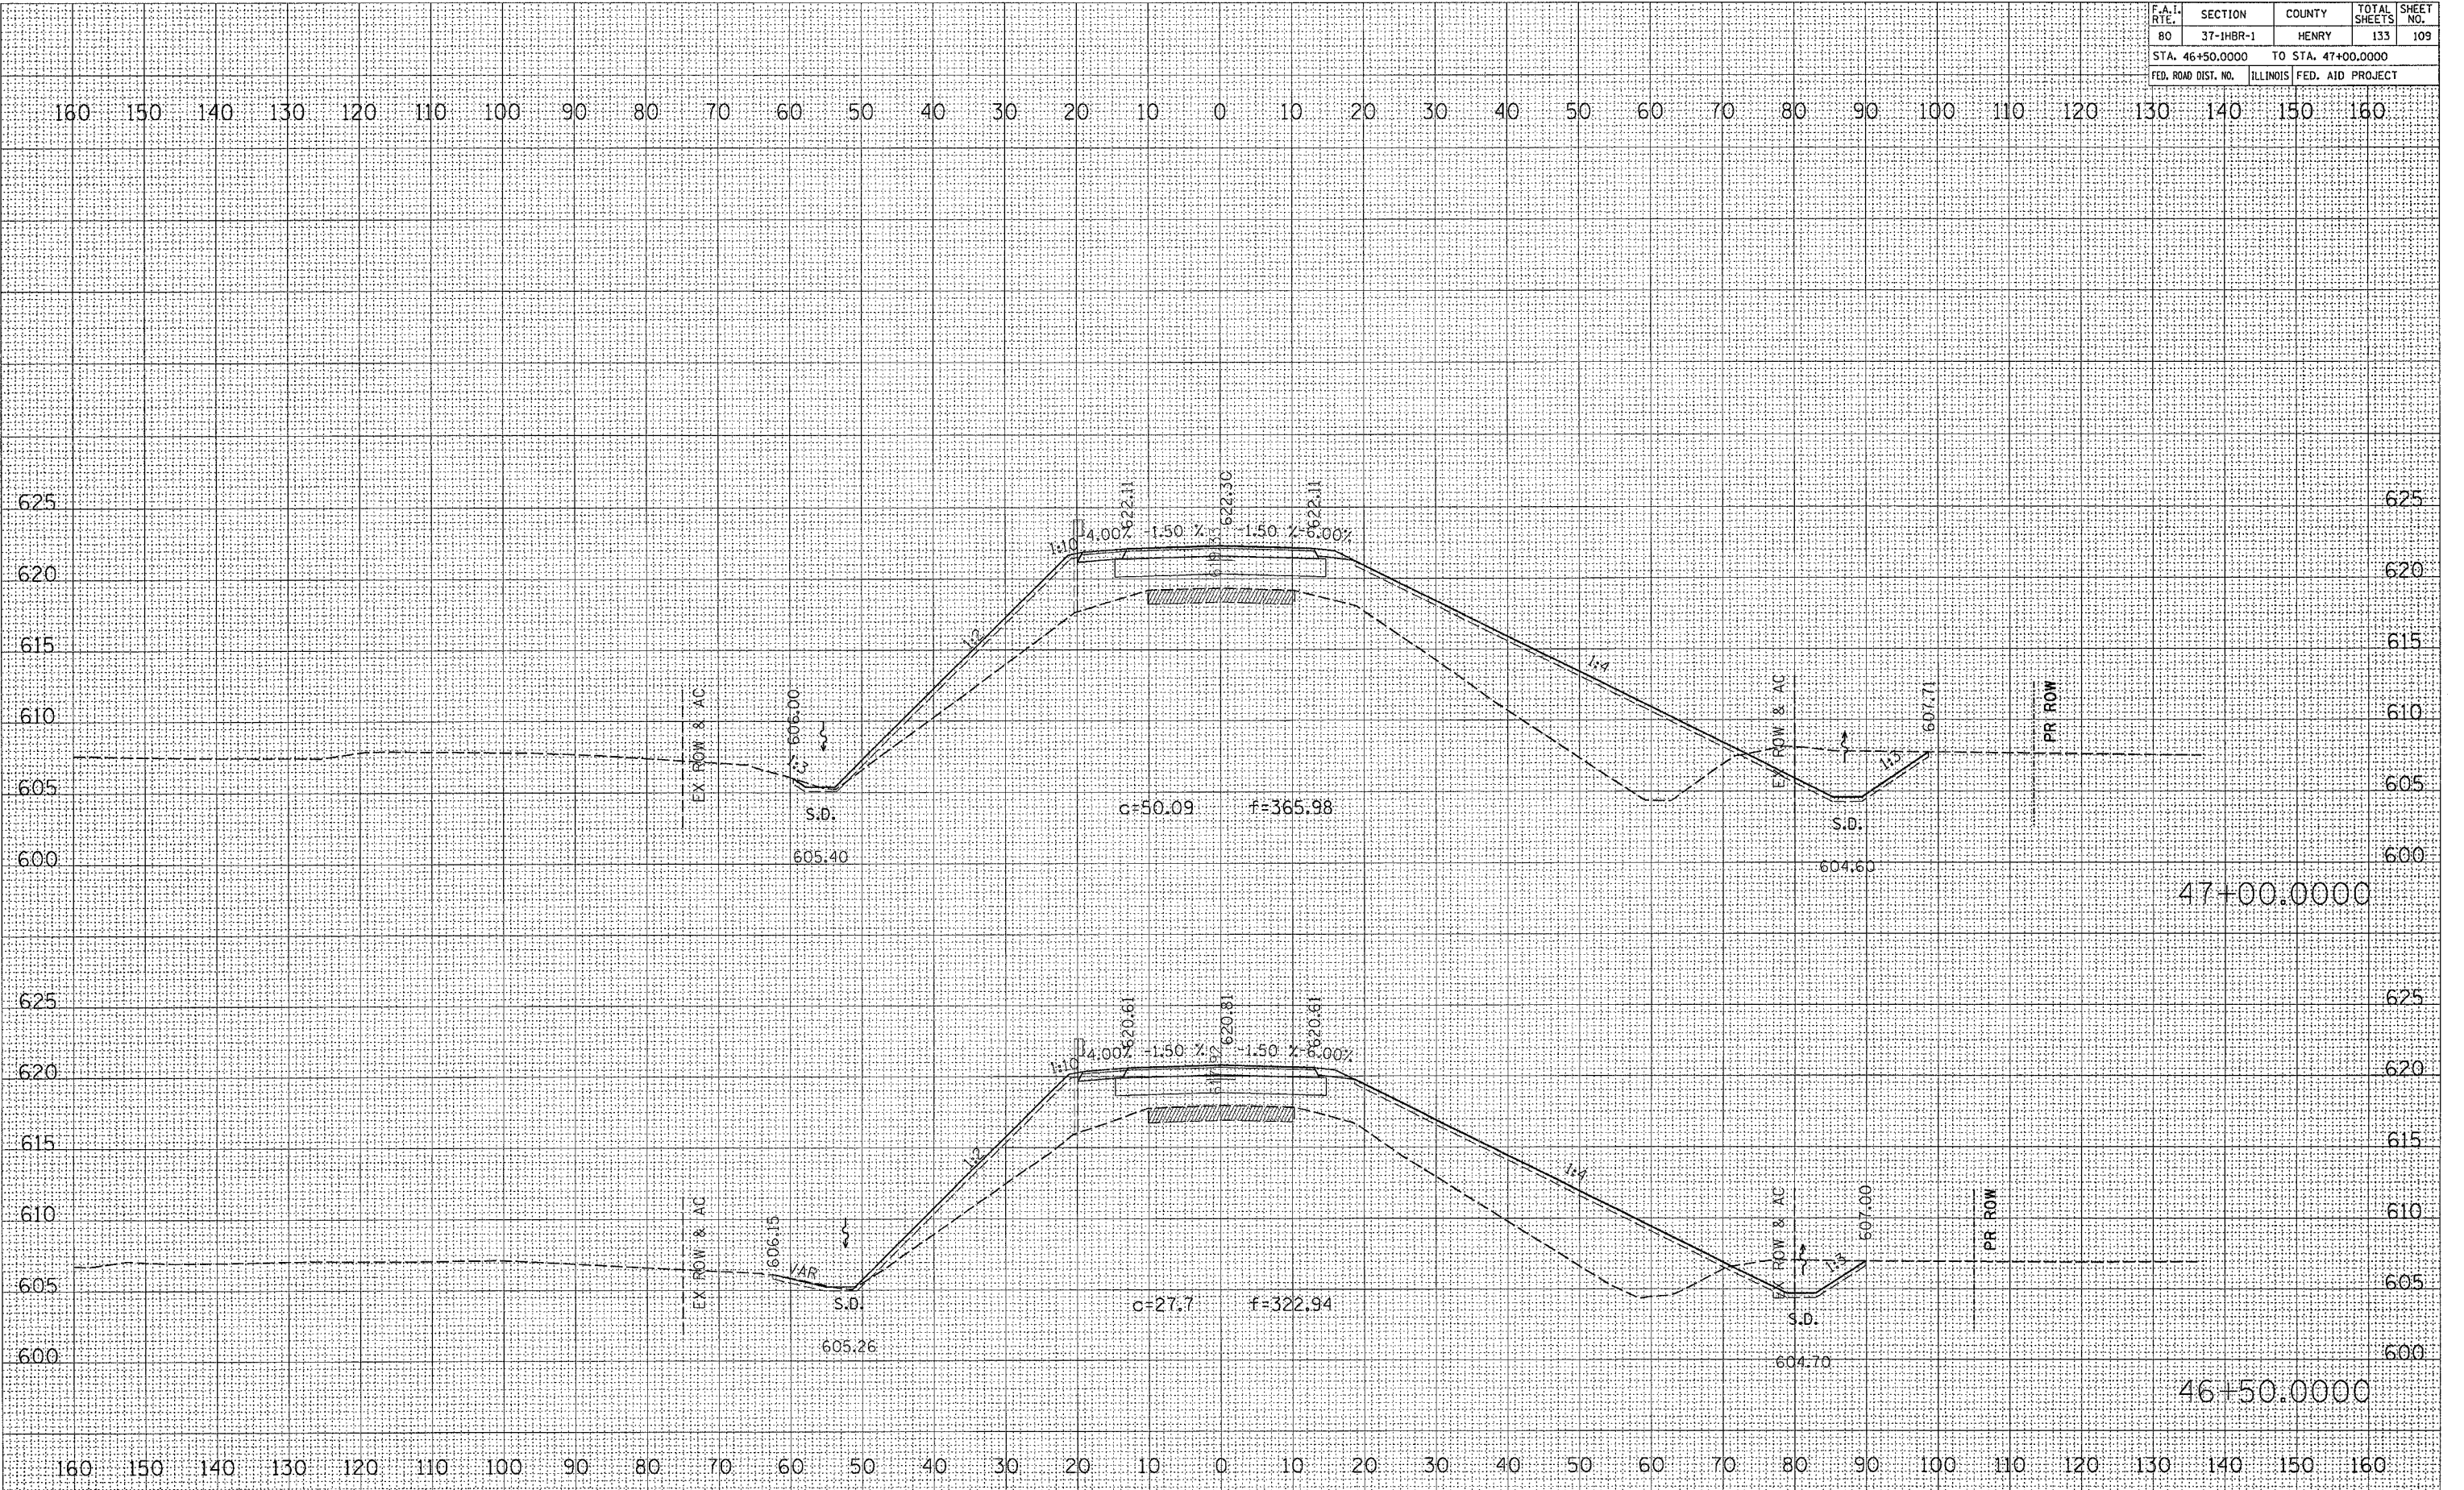

DATE: _____
 BY: _____
 SURVEYED: _____
 FINISH: _____
 NOTE BOOK: _____
 NO. _____

DATE: _____
 BY: _____
 SURVEYED: _____
 ORIGINAL: _____
 NOTE BY: _____
 NO. _____

PLOT DATE = Fri, Sep 01 10:10:46 2006
 FILE NAME = c:\projects\23102\rd13100\rd13100.plt
 PLOT SCALE = 1/8" = 100'
 USER NAME = mckeej