

F.A. RTE.	SECTION	COUNTY	TOTAL SHEETS	SHEET NO.
80	37-1HBR-1	HENRY	133	119
STA. 58+50.0000 TO STA. 59+50.0000				
FED. ROAD DIST. NO. ILLINOIS FED. AID PROJECT				

DATE	BY

NO.	AREAS CHECKED

NO.	NOTE

NO.	TEMP. PLATE

NO.	PLOTTED

NO.	FINAL SURVEY

DATE	BY

NO.	AREAS CHECKED


NO.	NOTE

NO.	TEMP. PLATE

NO.	PLOTTED

NO.	ORIGINAL SURVEY

PLOT DATE = Mon Oct 02 11:23:29 2006
 FILE NAME = c:\temp\jstest\212108\ad3102a.dgn
 USER = jstest
 USER NAME = jstest

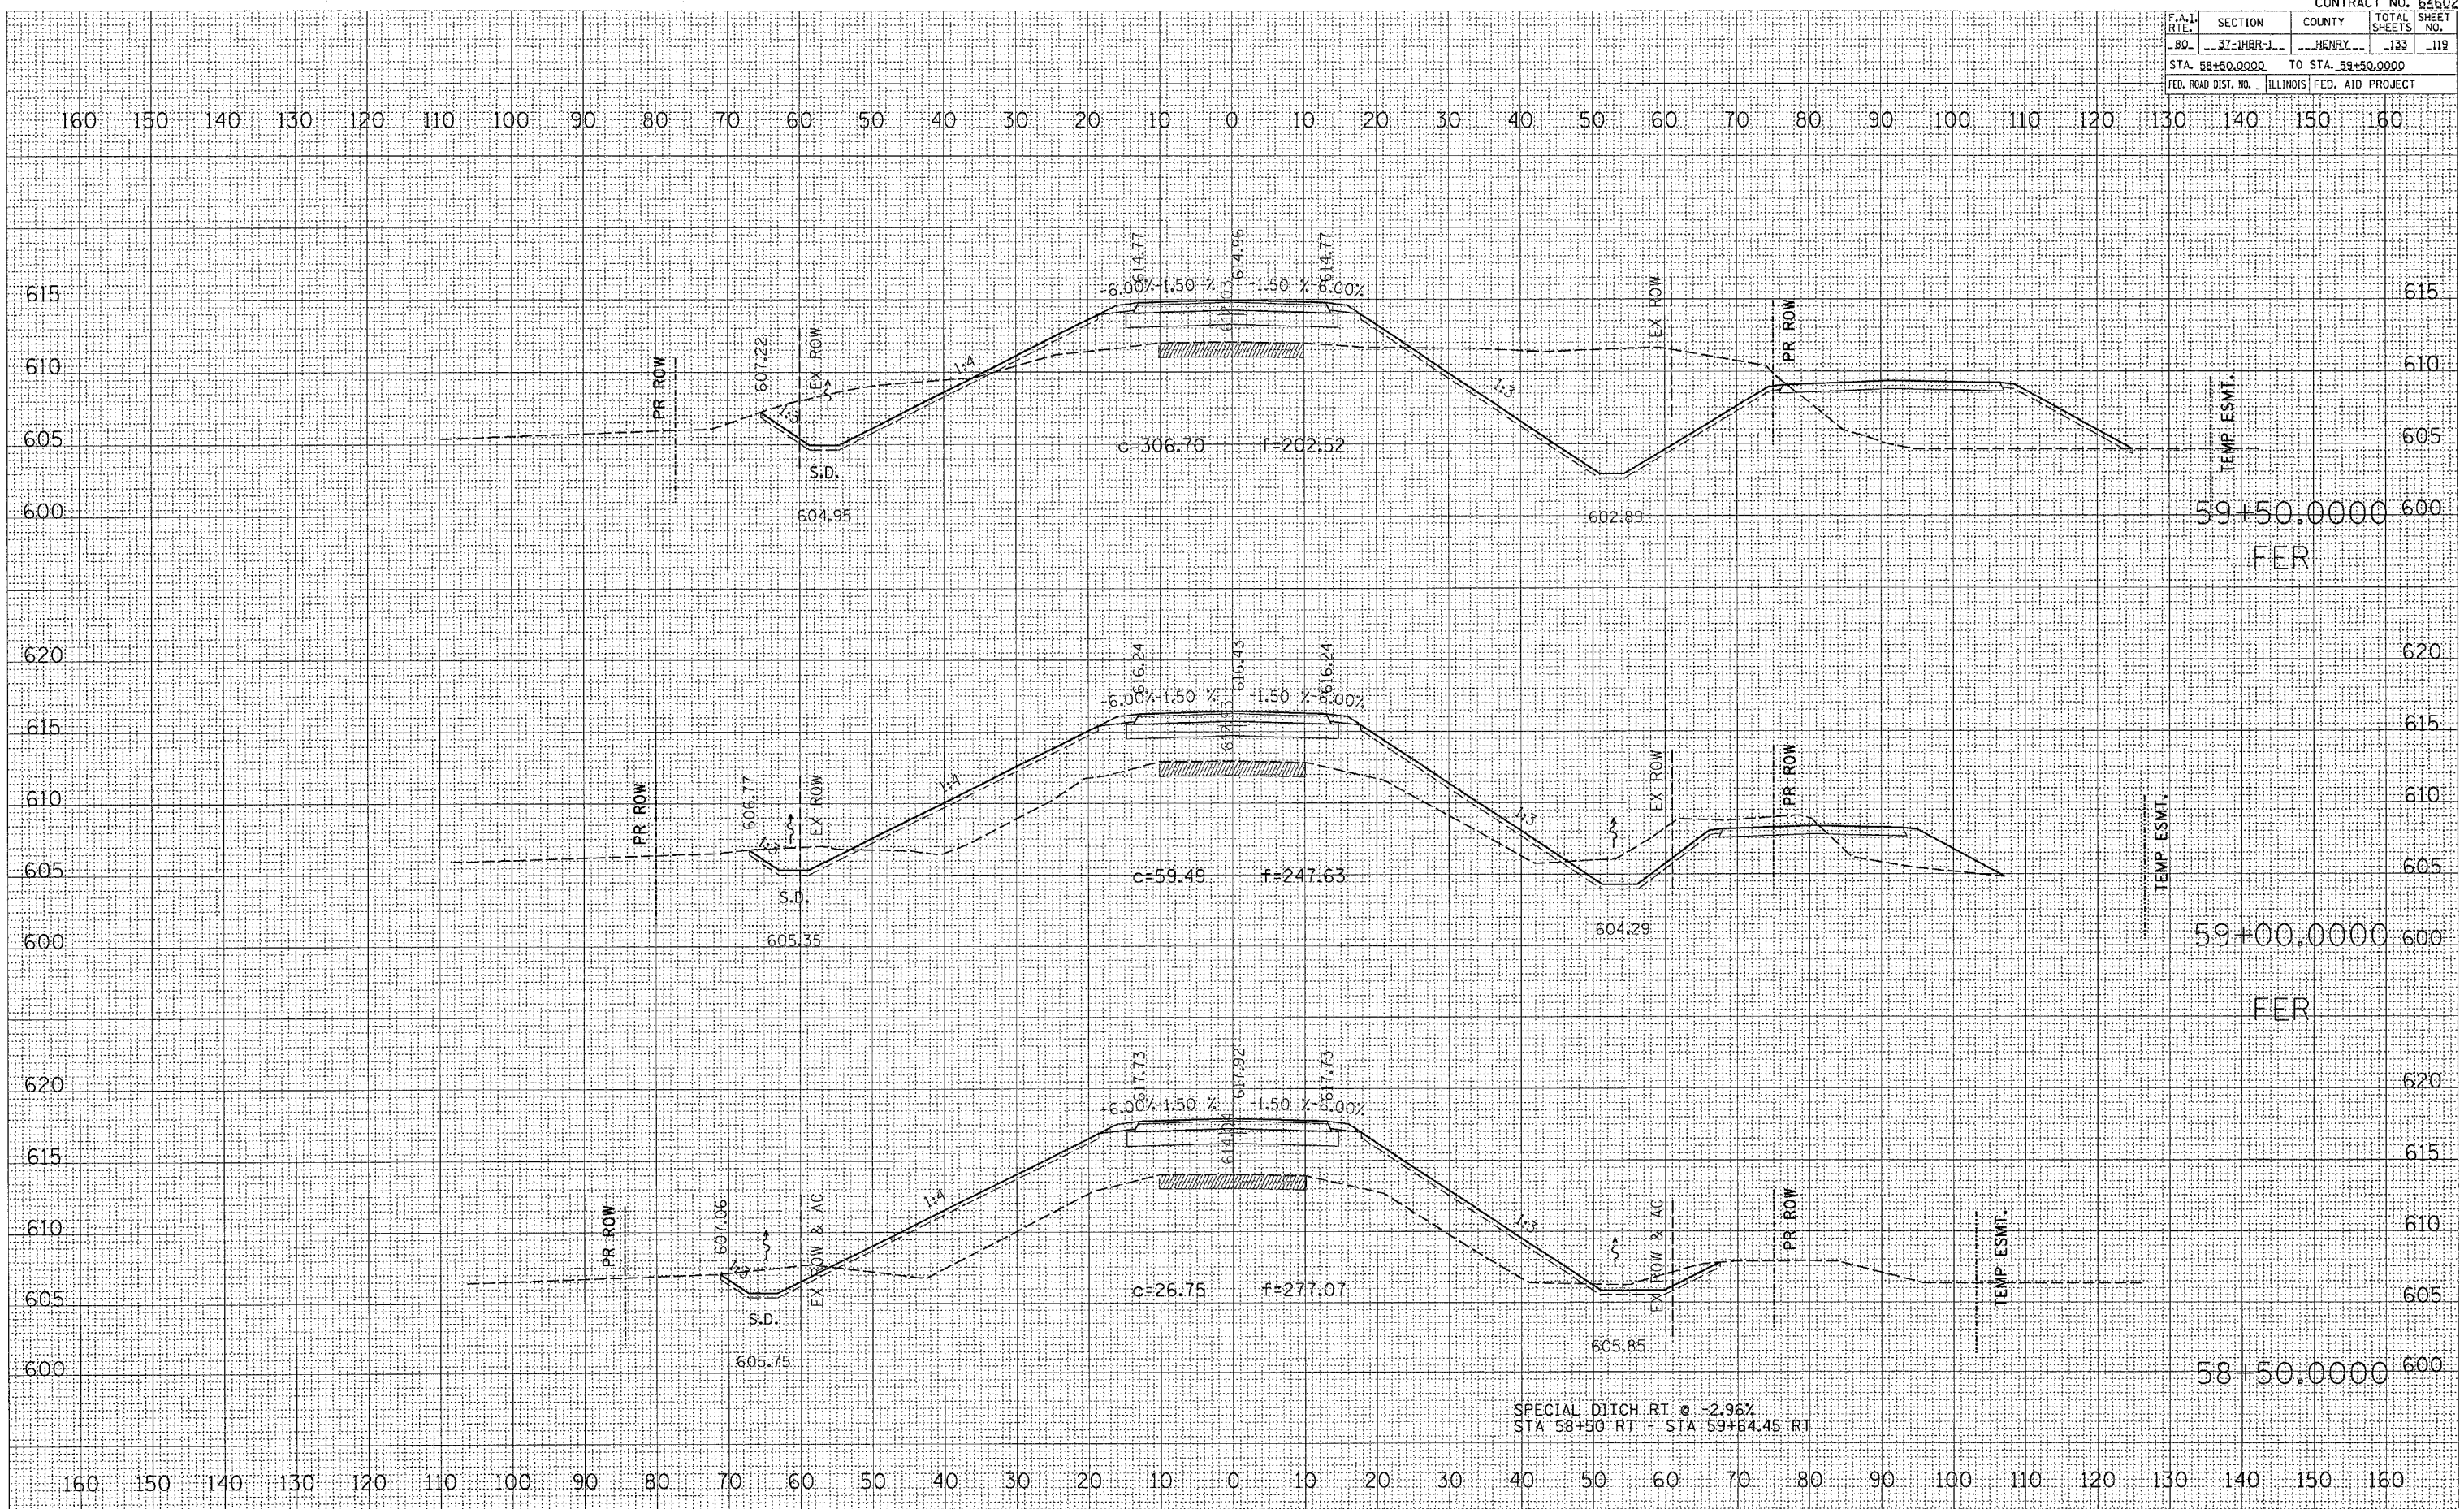

SPECIAL DITCH RT @ -2.96%
 STA 58+50 RT - STA 59+64.45 RT