


| F.A.I. RTE. | SECTION | COUNTY | TOTAL SHEETS | SHEET NO. |
|---|-----------|--------|--------------|-----------|
| 80 | 37-IHBR-1 | HENRY | 133 | 123 |
| STA. 100+00.000 TO STA.100+50.000 | | | | |
| FED. ROAD DIST. NO. ILLINOIS FED. AID PROJECT | | | | |

| DATE | BY | FILED | DATE |
|------|----|-------|------|
| | | | |

| DATE | BY | FILED | DATE |
|------|----|-------|------|
| | | | |

PLOT DATE = Fri Sep 01 10:14:15 2006
 PLOT SCALE = 1/8" = 20.0000' / IN
 USER NAME = rnkmlj

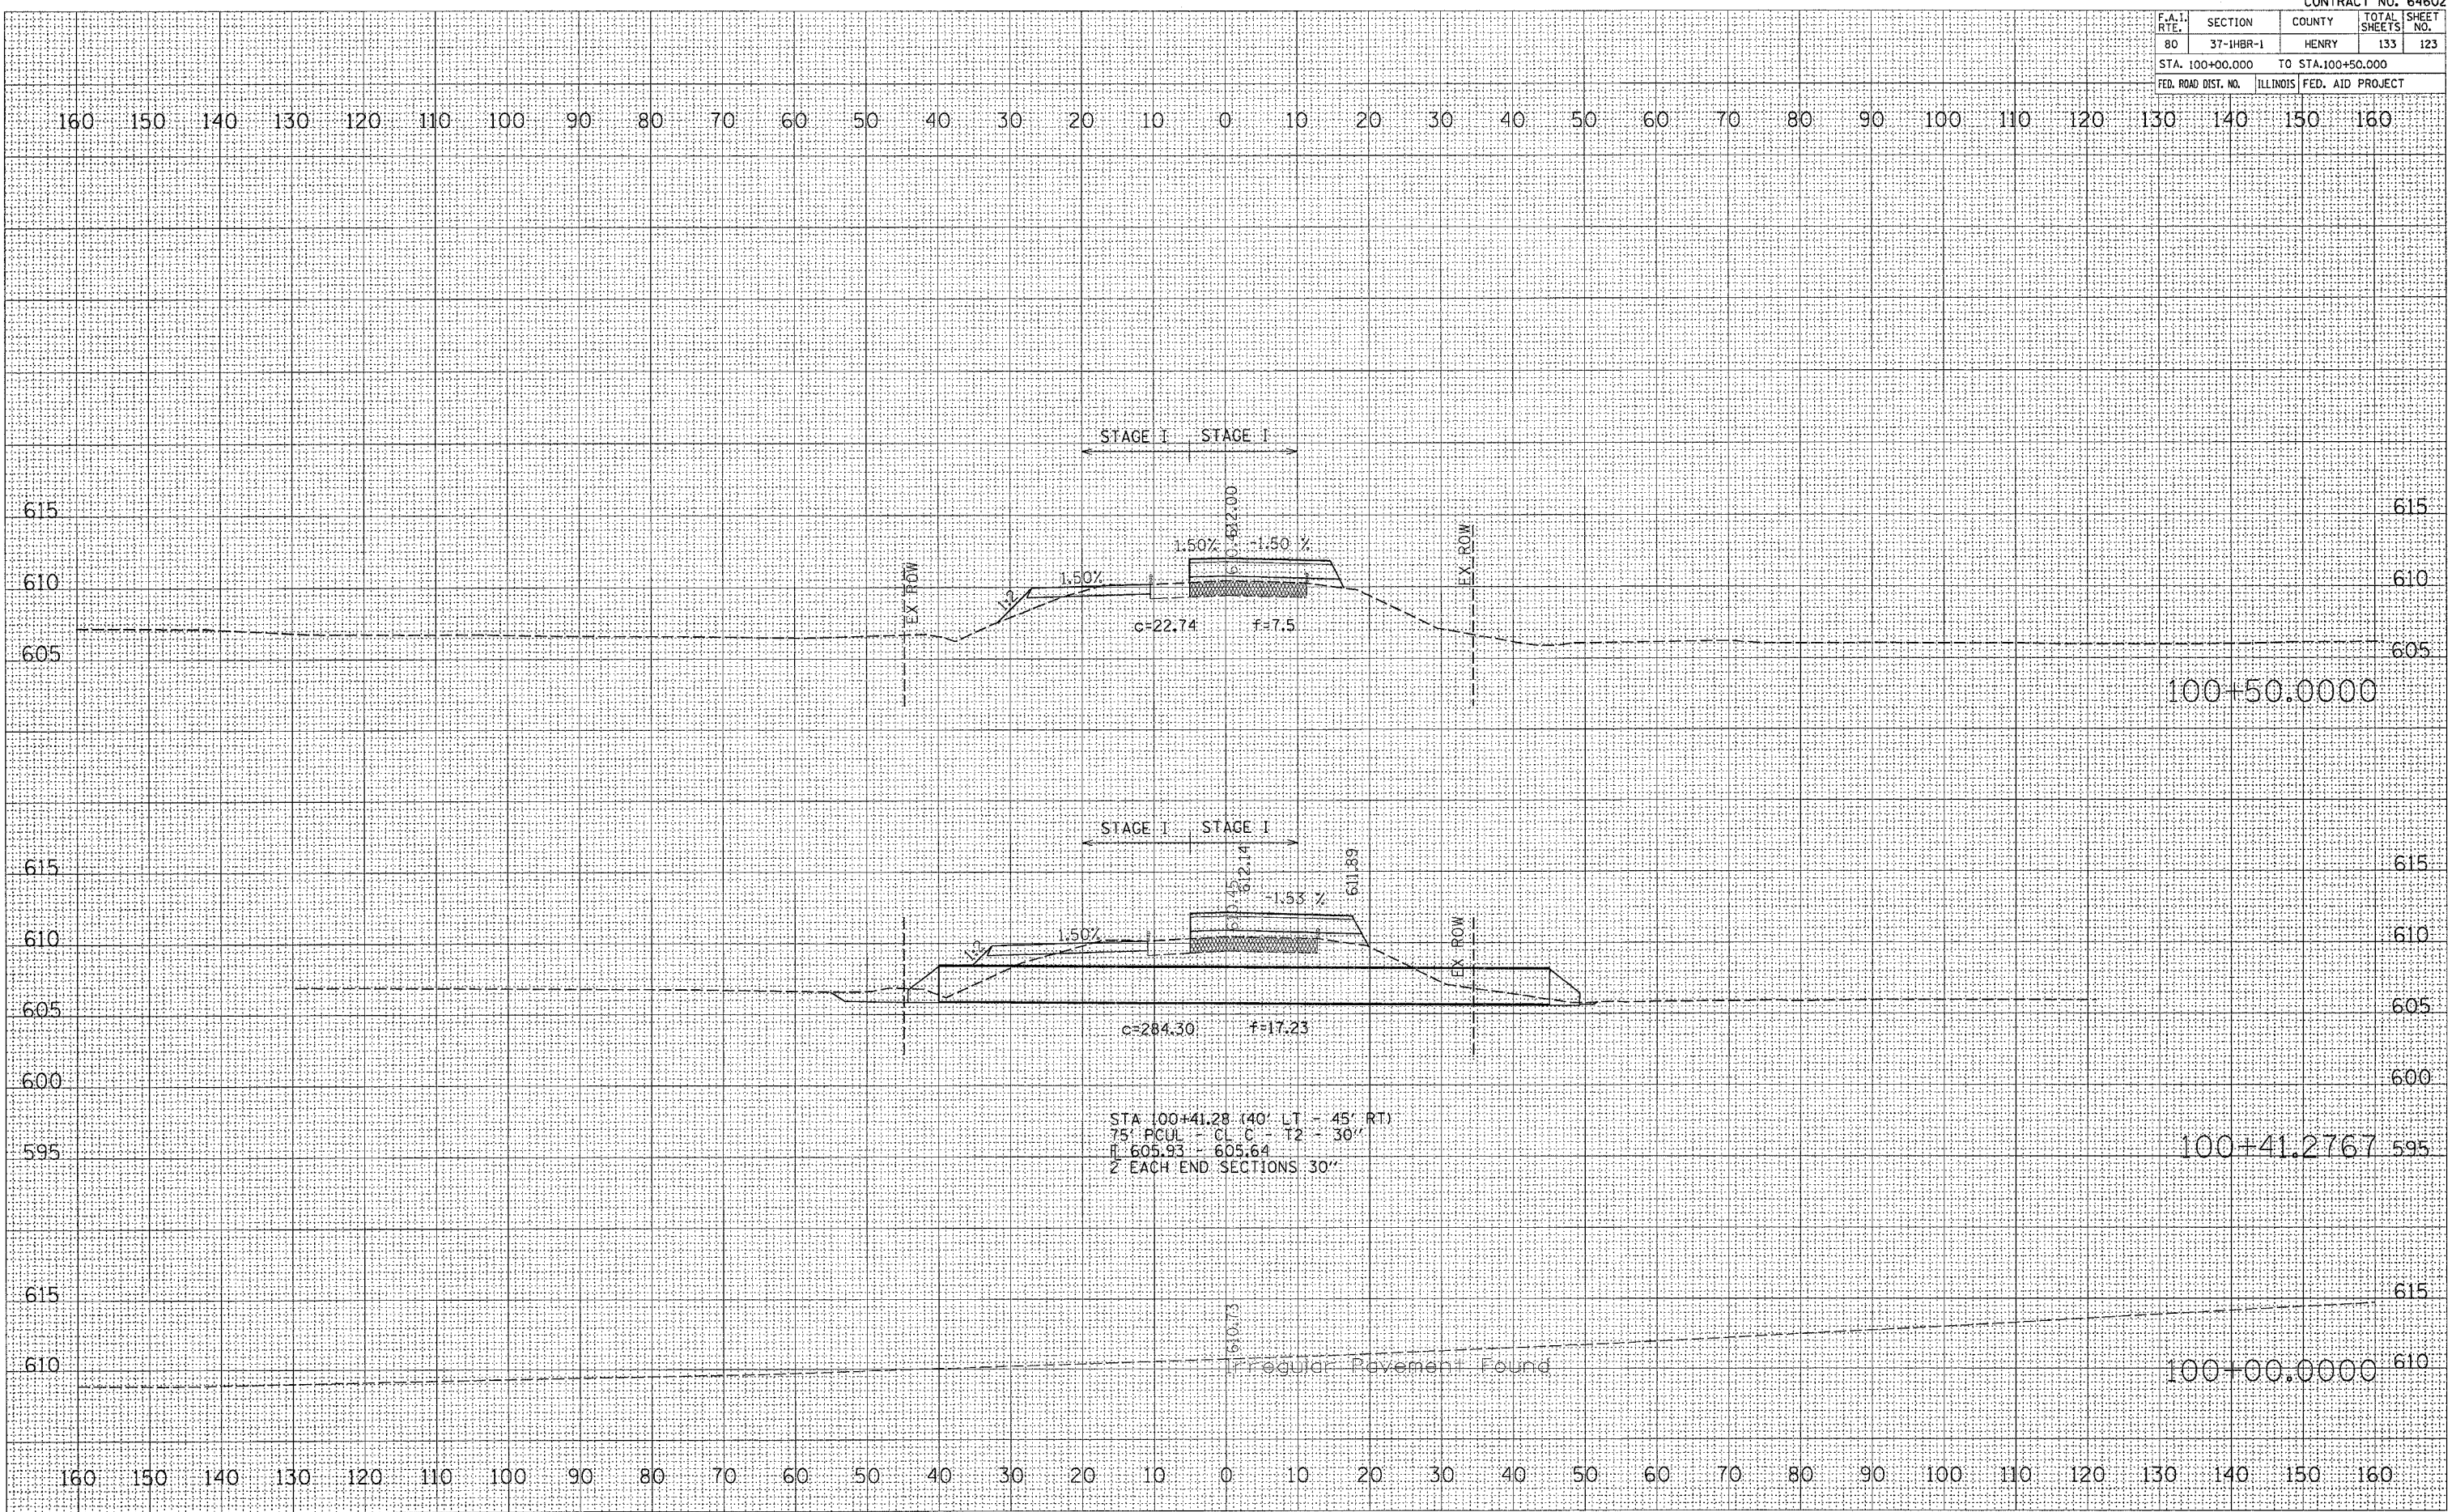

STA 100+41.28 (40' LT - 45' RT)
 75' PCUL - CL C - T2 - 30"
 E 605.93 - 605.64
 Z EACH END SECTIONS 30"