


F.A.I. RTE.	SECTION	COUNTY	TOTAL SHEETS	SHEET NO.
80	37-1HBR-1	HENRY	133	124
STA. 101+00.000		TO STA. 102+00.000		
FED. ROAD DIST. NO.	ILLINOIS	FED. AID PROJECT		

DATE	
BY	
DATE	
BY	
DATE	
BY	
DATE	
BY	
DATE	
BY	

DATE	
BY	
DATE	
BY	
DATE	
BY	
DATE	
BY	
DATE	
BY	

PLOT DATE = Fri, Sep 01 10:15:26 2006  
 FILE NAME = c:\p0\p022\2213102\101\100-03.dgn  
 PLOT SCALE = 10.0000' / IN.  
 USER NAME = mhasej

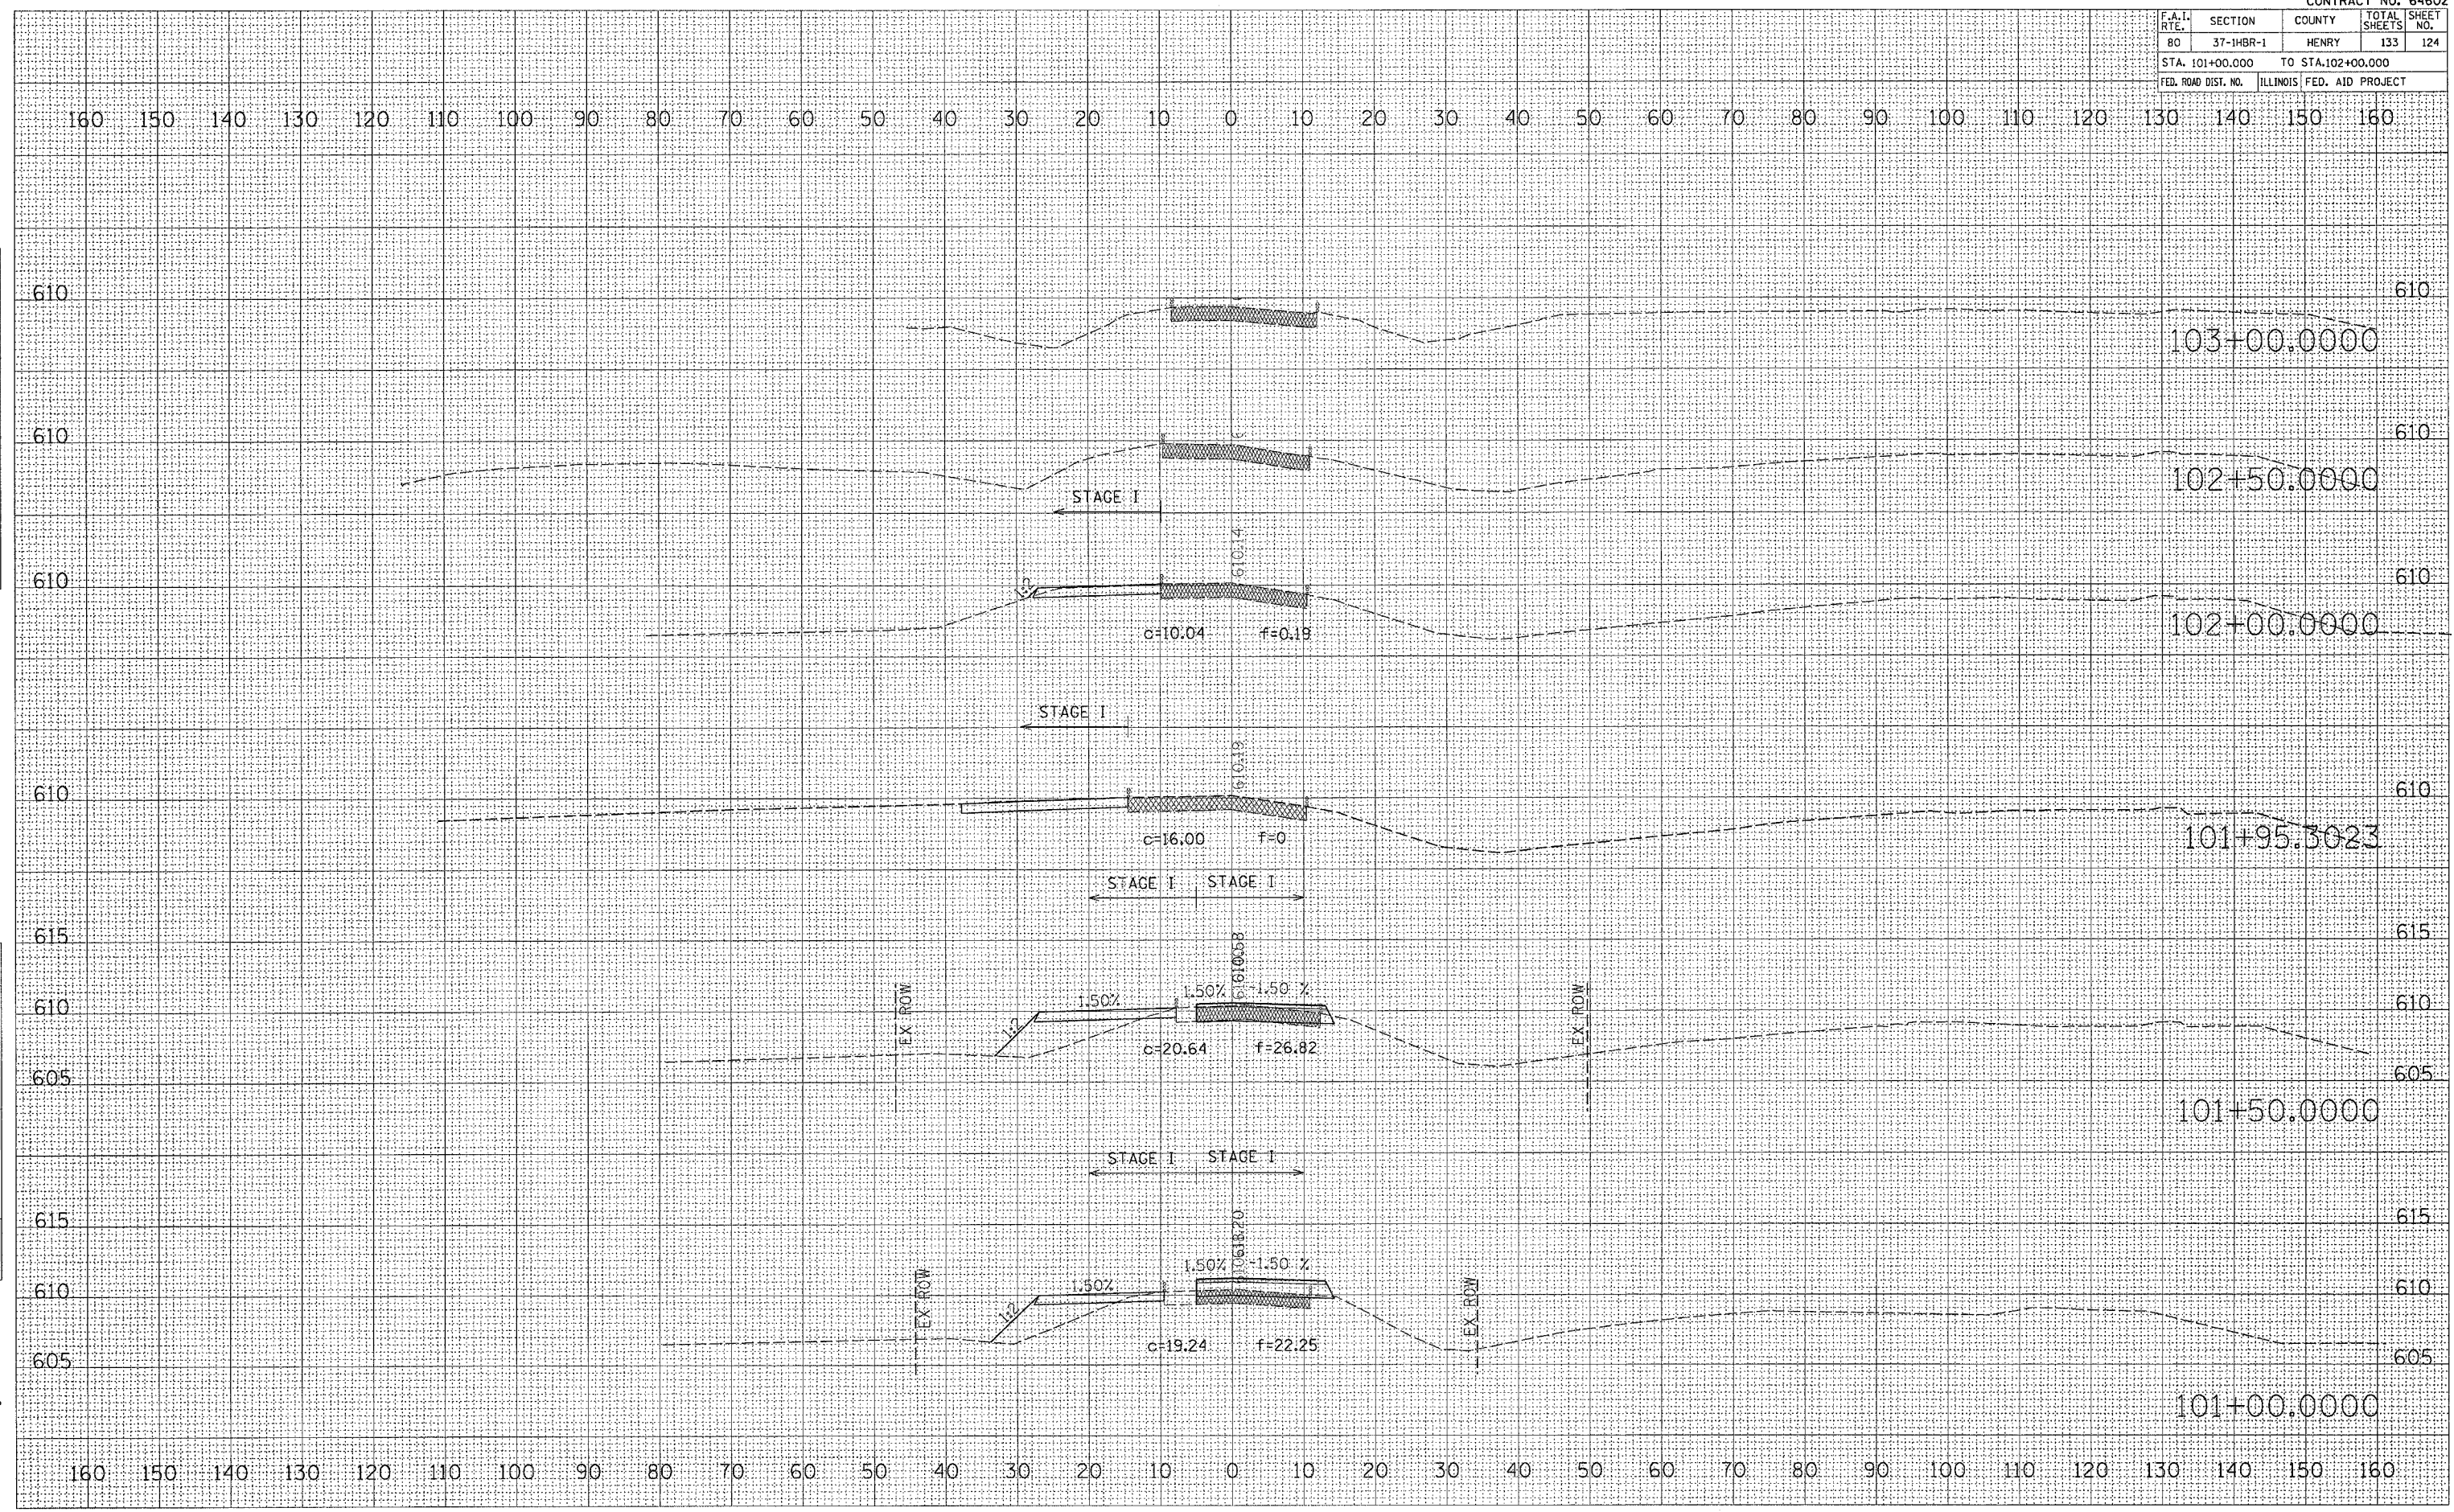

STAGE I CARROLL ST