


| F.A.P. RTE. | SECTION | COUNTY | TOTAL SHEETS | SHEET NO. |
|-------------|---------|----------|--------------|-----------|
| 635 | 105-B | KANKAKEE | 25 | 24 |

STA. 163+50 TO STA. 164+50
CROSS SECTIONS

| | |
|--------------|--|
| DATE | |
| BY | |
| FINAL SURVEY | |
| PLOTTED | |
| TEMPLATE | |
| NOTE BOOK | |
| NO. | |

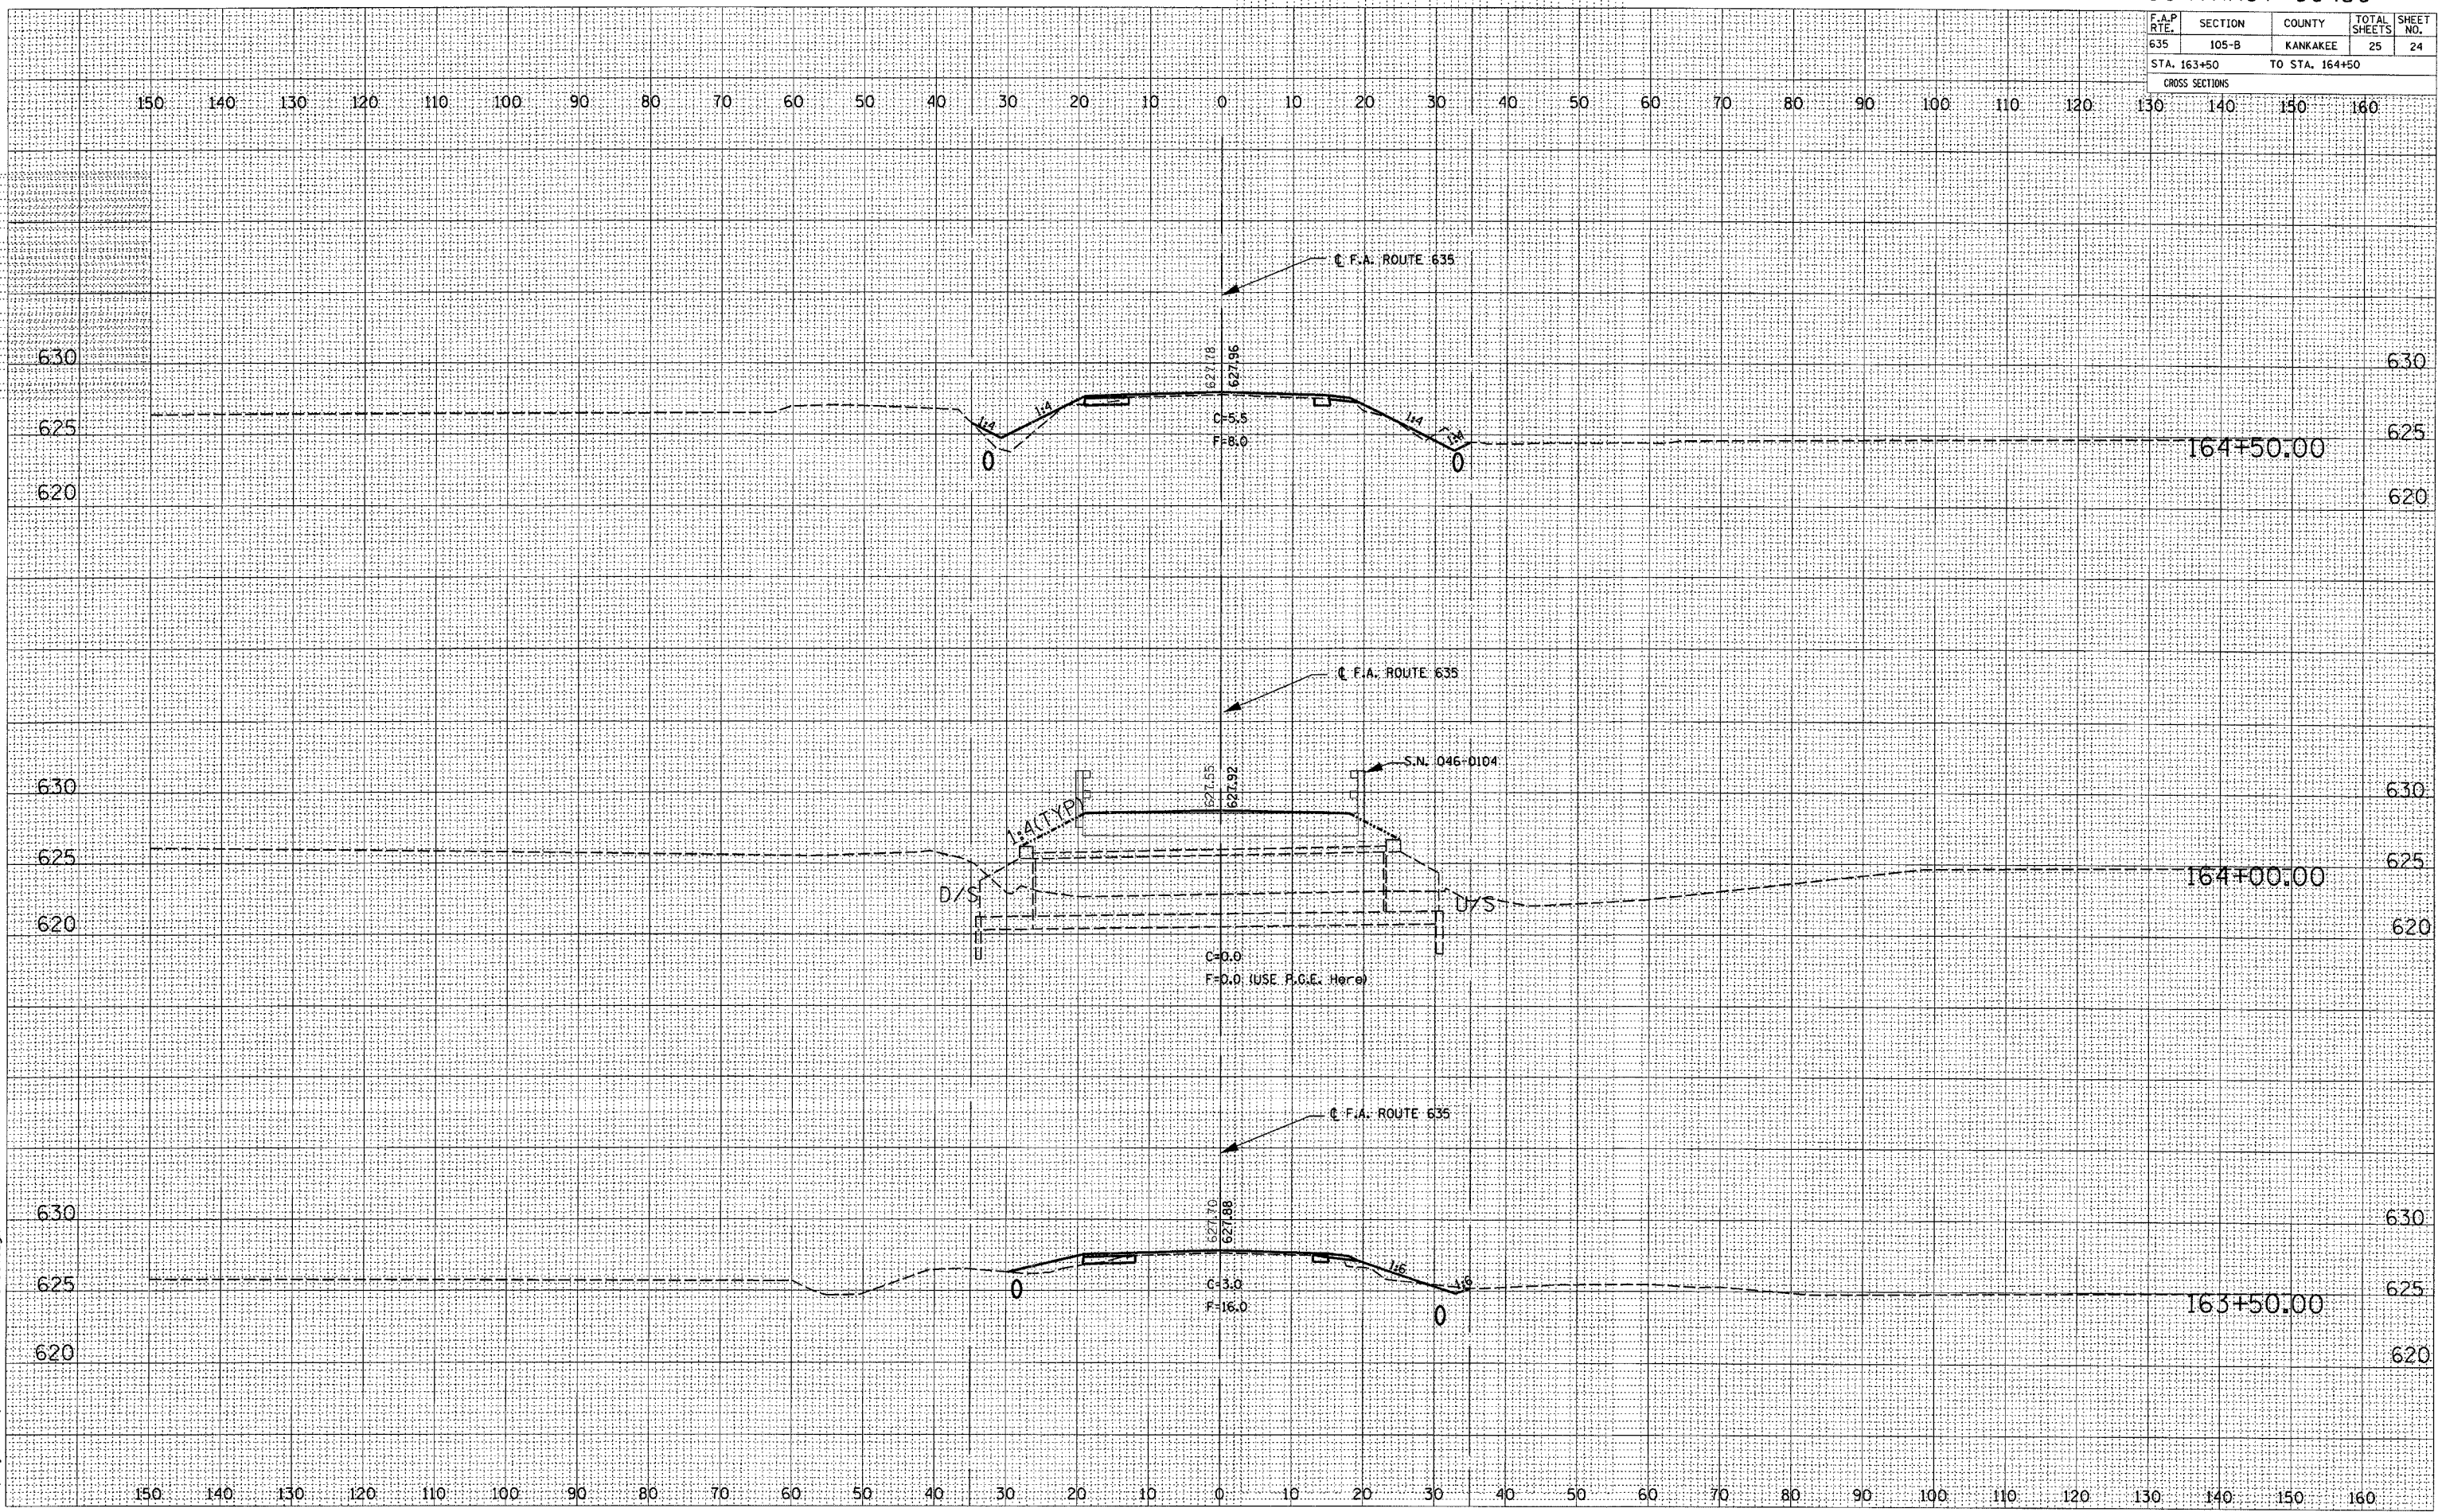

8/31/2006 12:57:54 PM
c:\pro\ecfs\ep04003\consul\1\shhod.dgn