


F.A.P. RTE.	SECTION	COUNTY	TOTAL SHEETS	SHEET NO.
635	105-B	KANKAKEE	25	25
STA. 165+00		TO STA. 166+00		
CROSS SECTIONS				

FINAL SURVEY	SURVEYED	DATE
NOTE BOOK	PLOTTED	
	TEMPLATE	
	AREAS CHECKED	

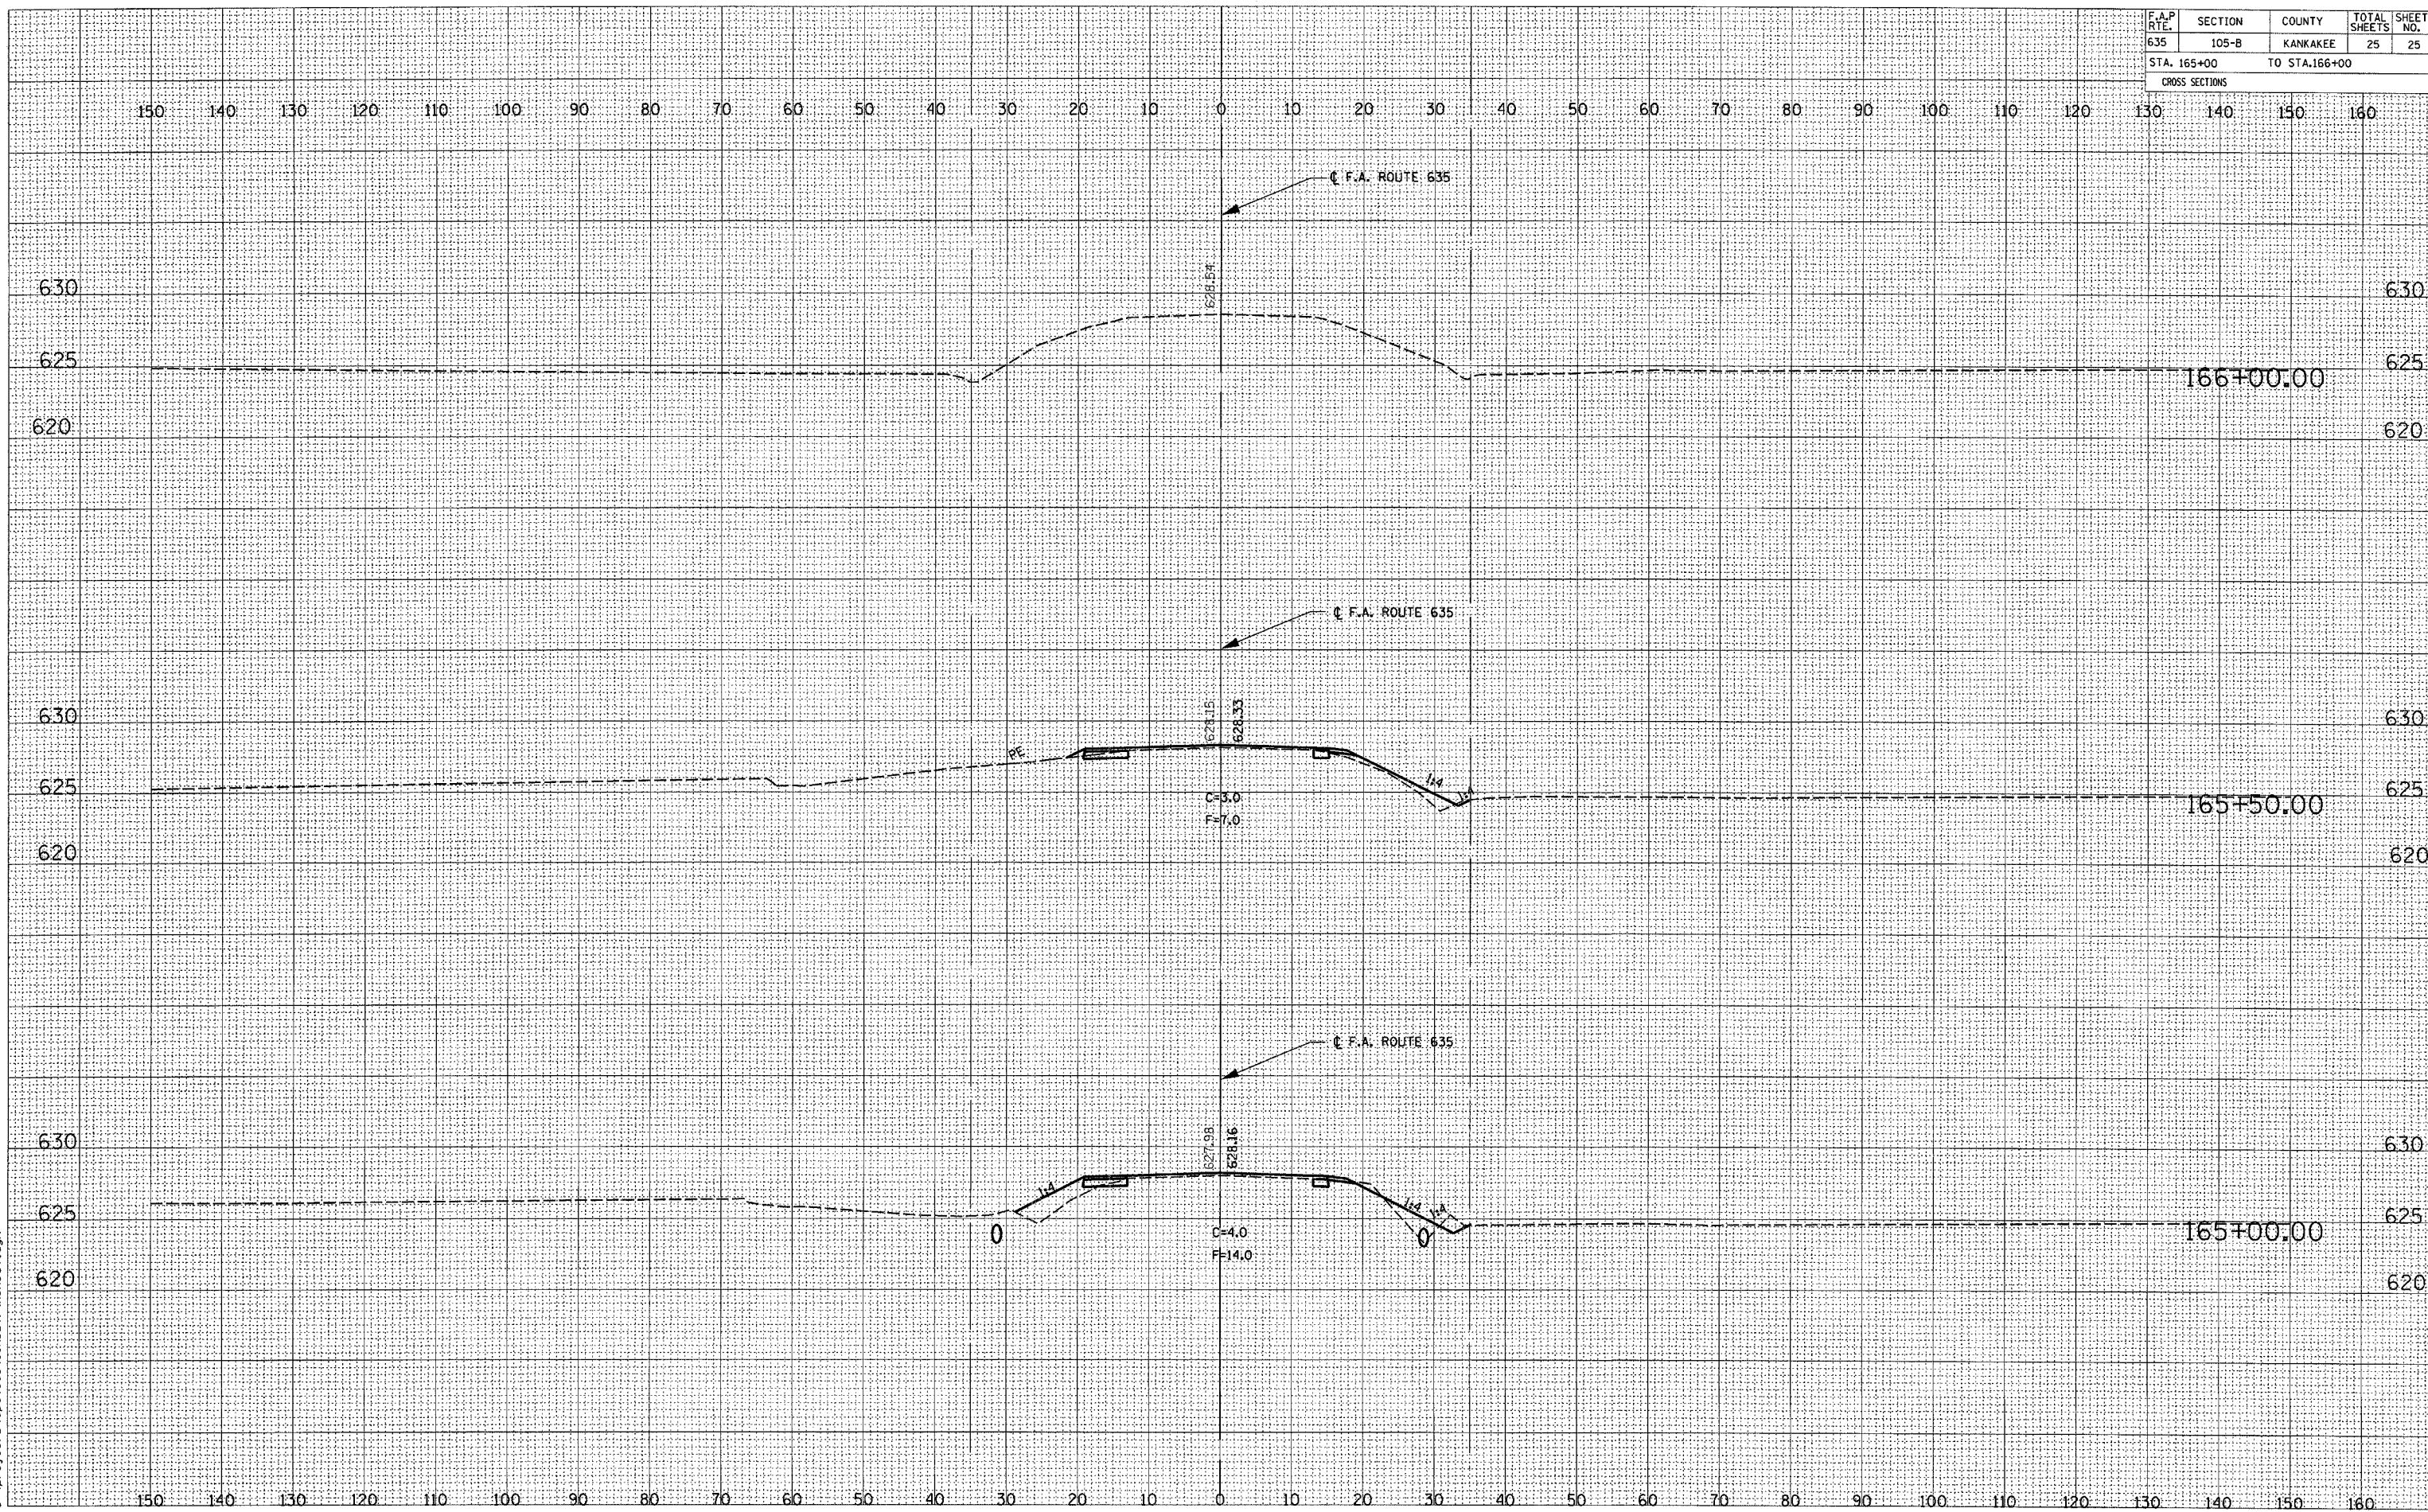

8/31/2006 12:57:20 PM
 c:\projects\66456\105-B\CONSULT\165road.dgn

CROSS SECTIONS

STA 165+00 TO STA 166+00