


F.A.P. RTE.	SECTION	COUNTY	TOTAL SHEETS	SHEET NO.
840	139 BR-1	KANKAKEE	69	8
STA.		TO STA.		
FED. ROAD DIST. NO.		ILLINOIS FED. AID PROJECT		

NOTE: EAST SIDE BASE COURSE WIDENING MUST BE CONSTRUCTED PRIOR TO ANY OTHER ACTIVITIES


☉ FAP RTE 840 (US 45/52)

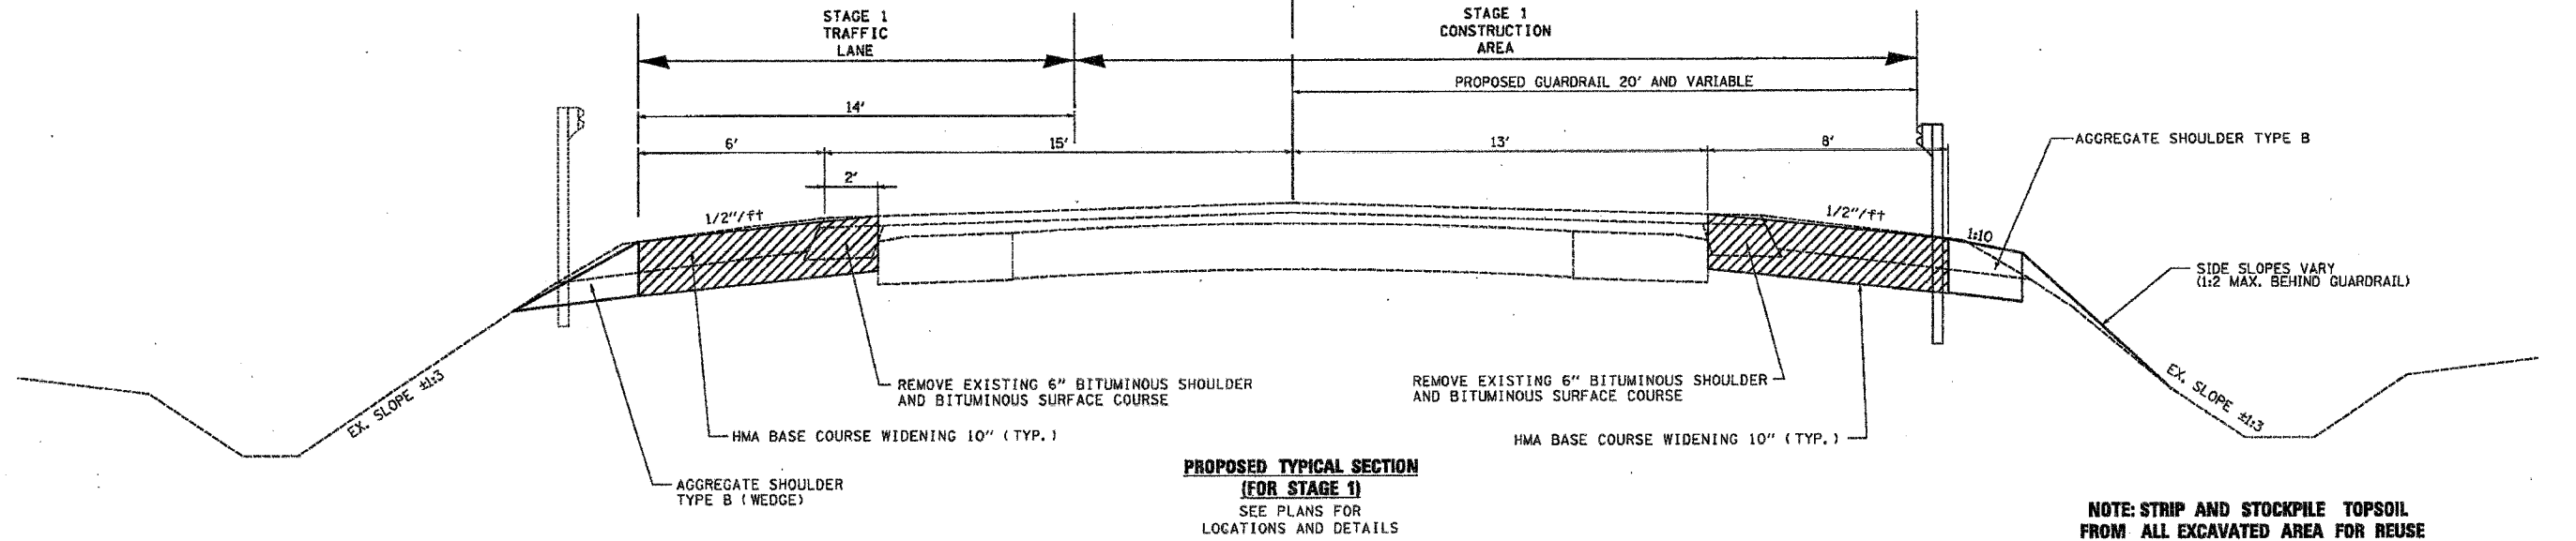

NOTE: STRIP AND STOCKPILE TOPSOIL FROM ALL EXCAVATED AREA FOR REUSE

NOTE: PLACE 4" OF TOPSOIL ON ALL DISTURBED SLOPES

☉ FAP RTE 840 (US 45/52)

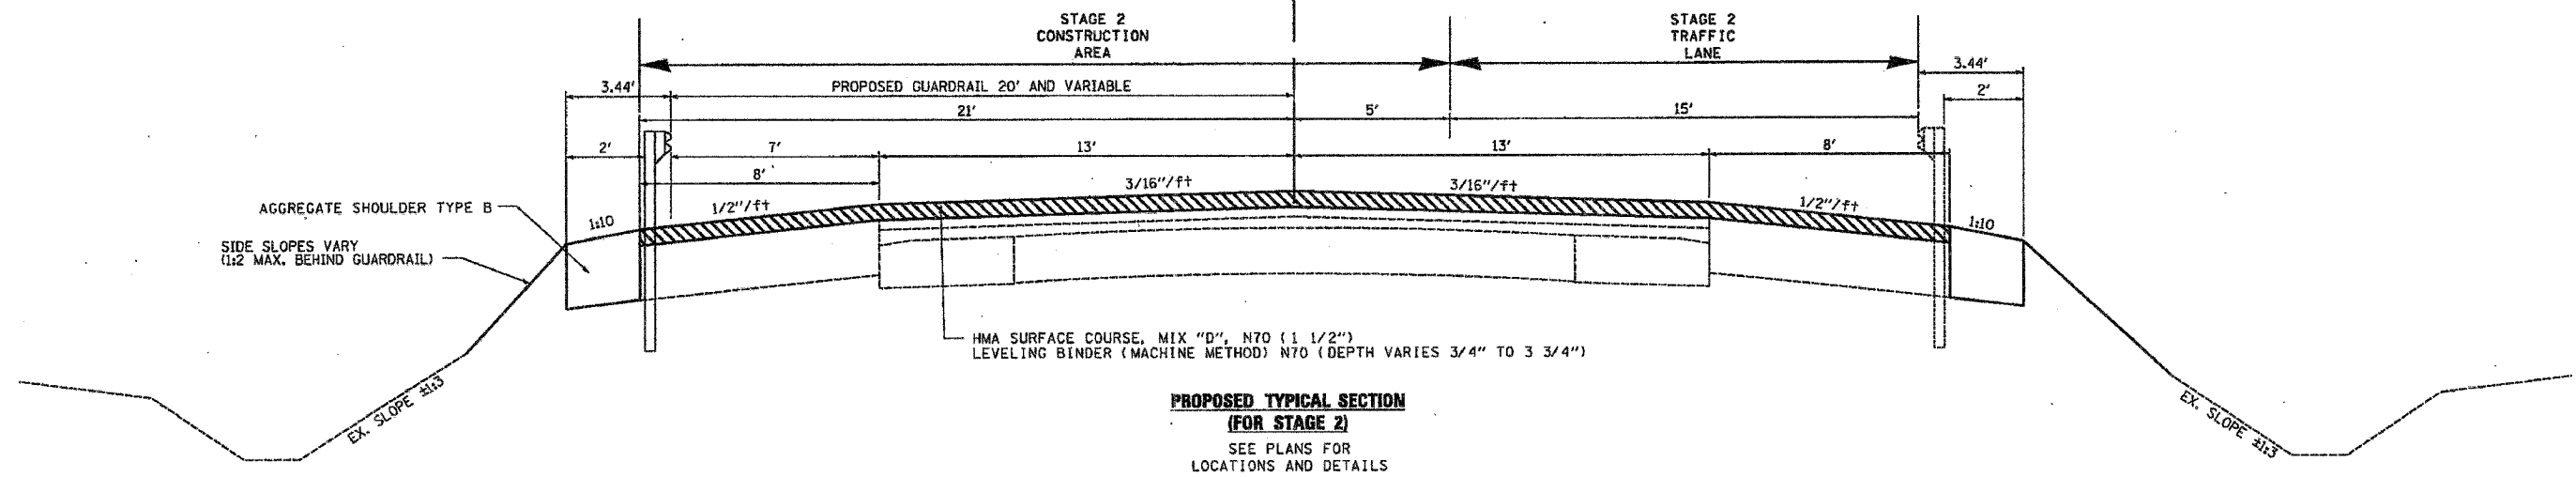

AGGREGATE SHOULDER TYPE B
SIDE SLOPES VARY (1:2 MAX. BEHIND GUARDRAIL)

AGGREGATE SHOULDER TYPE B
SIDE SLOPES VARY 1:2.5 MIN.

PROPOSED TYPICAL SECTION (FOR STAGE 2)

STA 193+12.28 LT. TO STA 194+25.76 LT.
STA 198+34.25 RT. TO STA 199+47.73 RT.

REVISIONS	
NAME	DATE

ILLINOIS DEPARTMENT OF TRANSPORTATION

TYPICAL SECTIONS

F.A.P. 840 (US 45/52)
SECTION 139 BR-1
KANKAKEE COUNTY

SCALE: VERT. NOT TO SCALE
HORIZ. NOT TO SCALE
DATE: 10/13/2006
DRAWN BY: C. SUNTKEN
CHECKED BY: M. ZELINSKAS

PLT DATE = 10/13/2006
FILE NAME = AVERT\1\891\UNRESOLVED\TYPSE1.dgn
PLT SCALE = 1/8"=1'-0"
USER NAME = JIBER