


STATE OF ILLINOIS
DEPARTMENT OF TRANSPORTATION

ROUTE NO.	SECTION	COUNTY	SHEET	TOTAL SHEETS
F.A.P. 840	139 BR-1	KANKAKEE	61	37
FED. ROAD DIST. NO. 7		ILLINOIS	FED. AID PROJECT	

Contract #66543

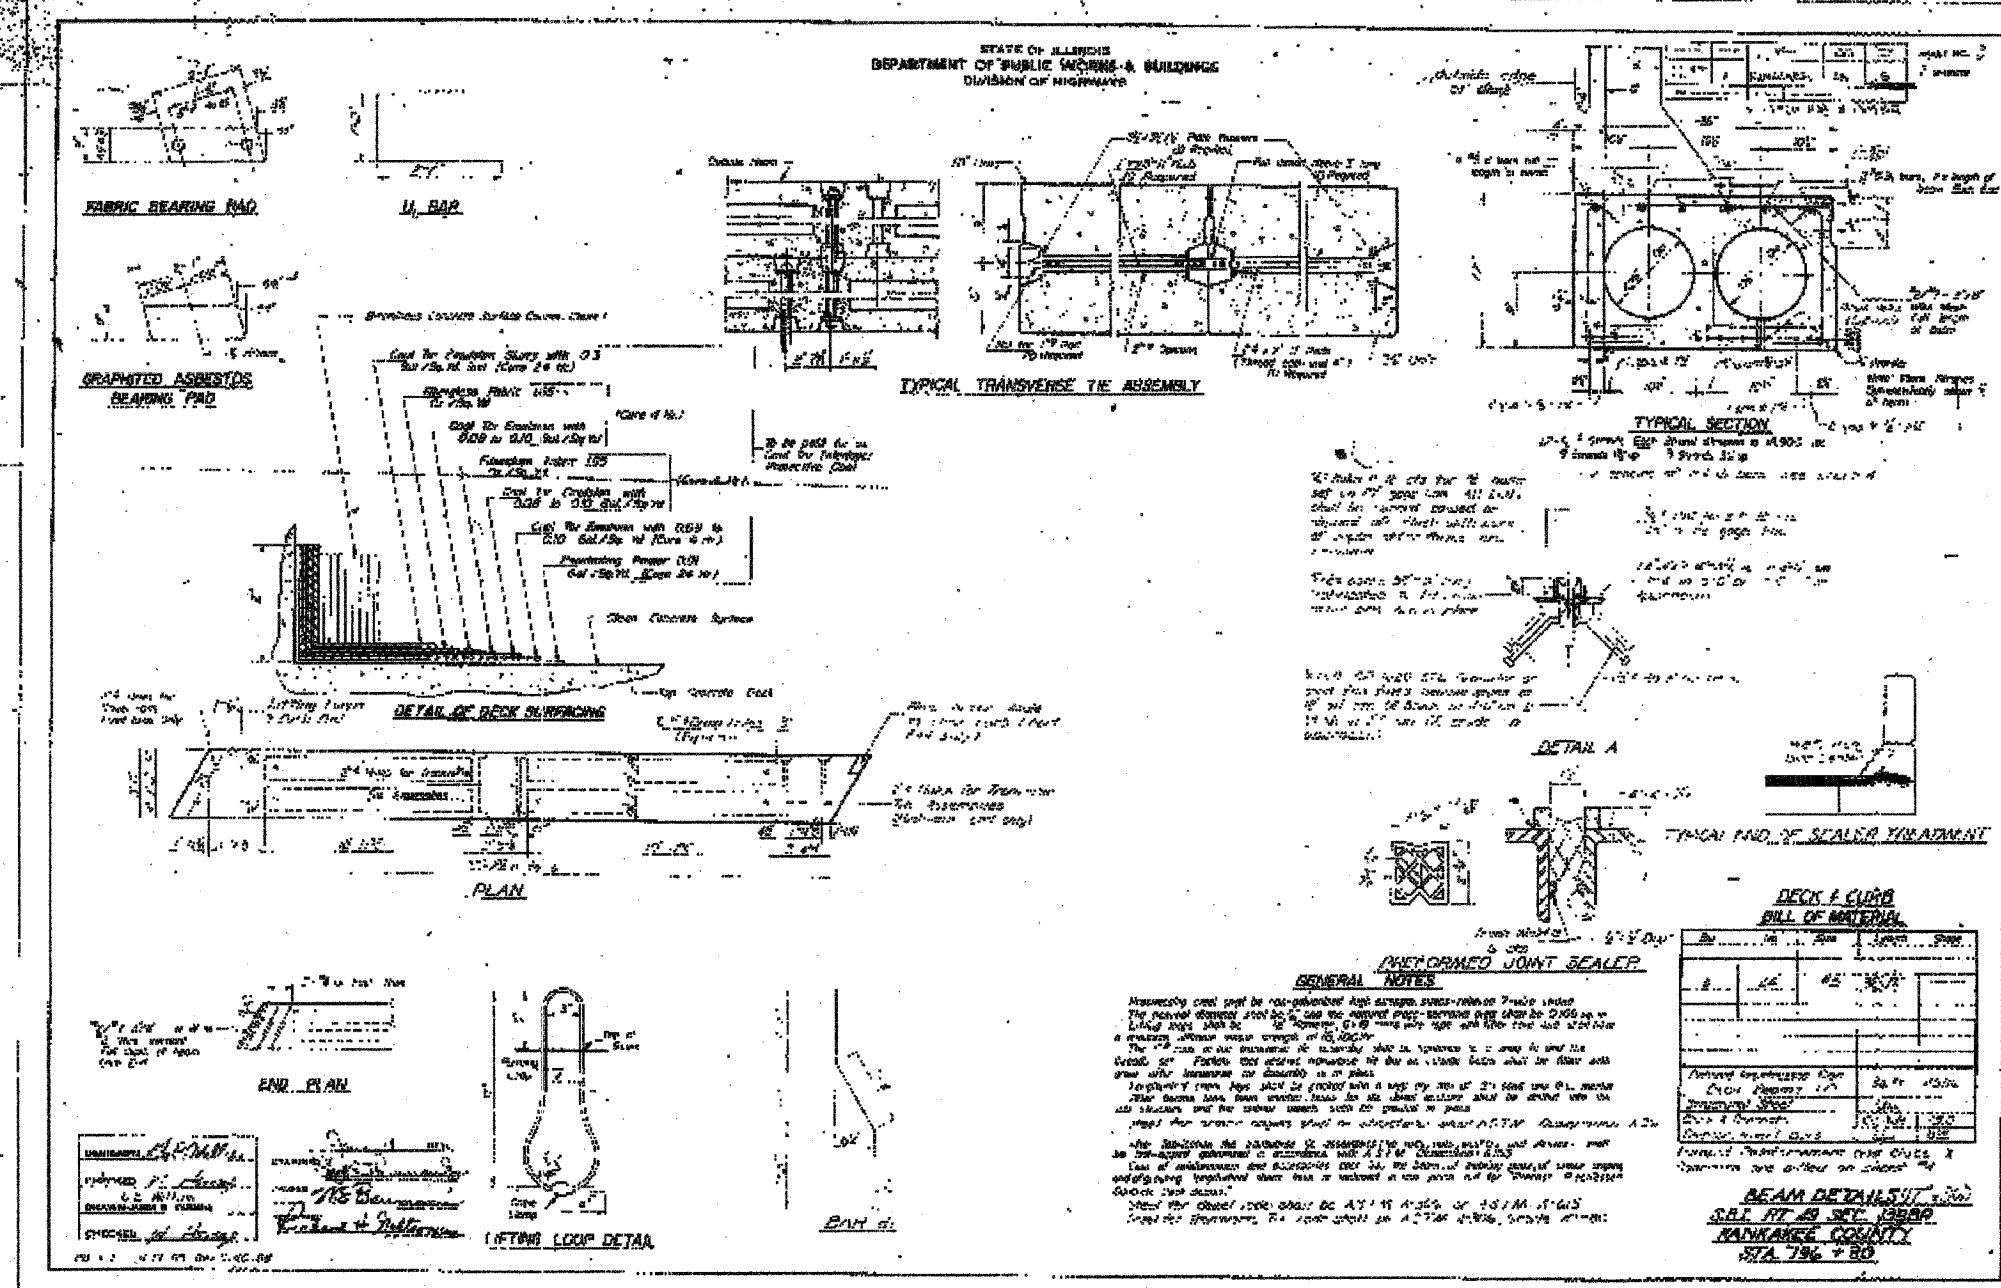

DESIGNED	S.D.S.
CHECKED	-
DRAWN	L.M.G.
CHECKED	-

EXAMINED	200
PASSED	-

WHKS & CO.

ENGINEERS PLANNERS LAND SURVEYORS

MASON CITY, IA OSAGE, MO AMELIA, SPRINGFIELD, ROCKFORD, ILL.

FOR INFORMATION ONLY

1970 EXISTING PLANS
US ROUTE 45/52 OVER MINNIE CREEK
F.A.P. 840 SEC. 139 BR-1
KANKAKEE COUNTY
STATION 297+20.45
STRUCTURE NO. 046-0070