


STATE OF ILLINOIS  
DEPARTMENT OF TRANSPORTATION

ROUTE NO.	SECTION	COUNTY	SHEET	"OF"
F.A.P. 840	139 BR-1	KANKAKEE	69	38
FED. ROAD DIST. NO. 7	CLASSED	FED. AID PROJECT		

Contract #66543

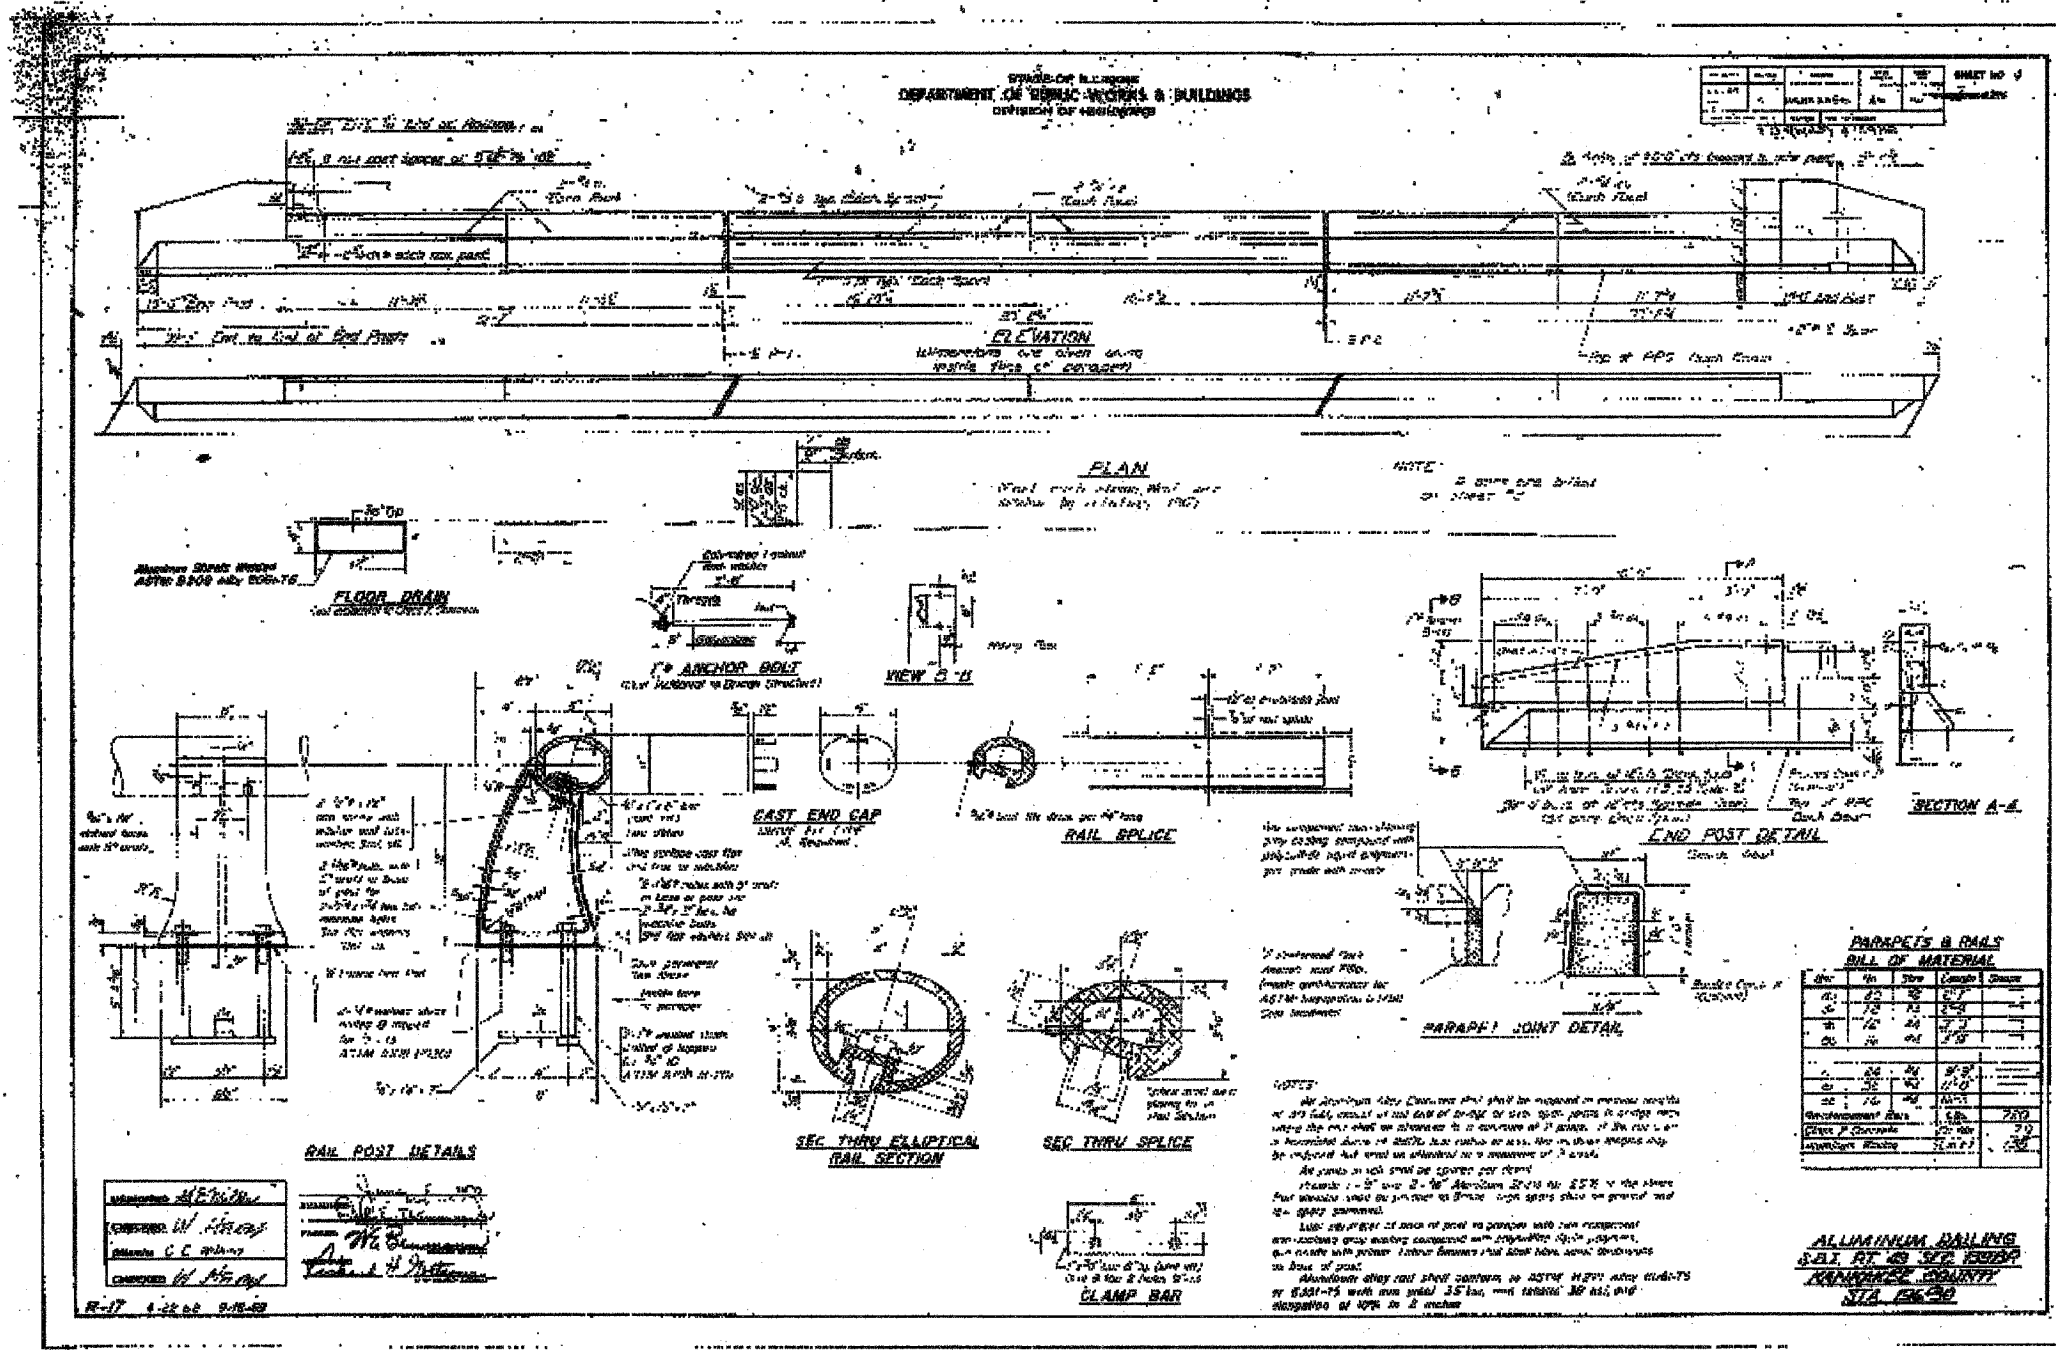

DESIGNED S.D.S.	200
CHECKED	EXAMINED
DRAWN L.M.G.	ENGINEER OF BRIDGE DESIGN
CHECKED	PASSED
	ENGINEER OF BRIDGES AND STRUCTURES

**WHKS & CO.**

ENGINEERS PLANNERS LAND SURVEYORS

MAIN CITY, IL SPRINGFIELD, MO

**FOR INFORMATION ONLY**

1970 EXISTING PLANS  
US ROUTE 45/52 OVER MINNIE CREEK  
F.A.P. 840 SEC. 139 BR-1  
KANKAKEE COUNTY  
STATION 297+20.45  
STRUCTURE NO. 046-0070