


PLOT DATE = 2/28/2006
 FILE NAME = 81FL1
 PLOT SCALE = 8000:1
 USER NAME = USER

ORIGINAL SURVEY
 SURVEYED PLOTTED
 NOTE BOOK NO. DATE
 AREAS CHECKED

FINAL SURVEY
 SURVEYED PLOTTED
 NOTE BOOK NO. DATE
 AREAS CHECKED

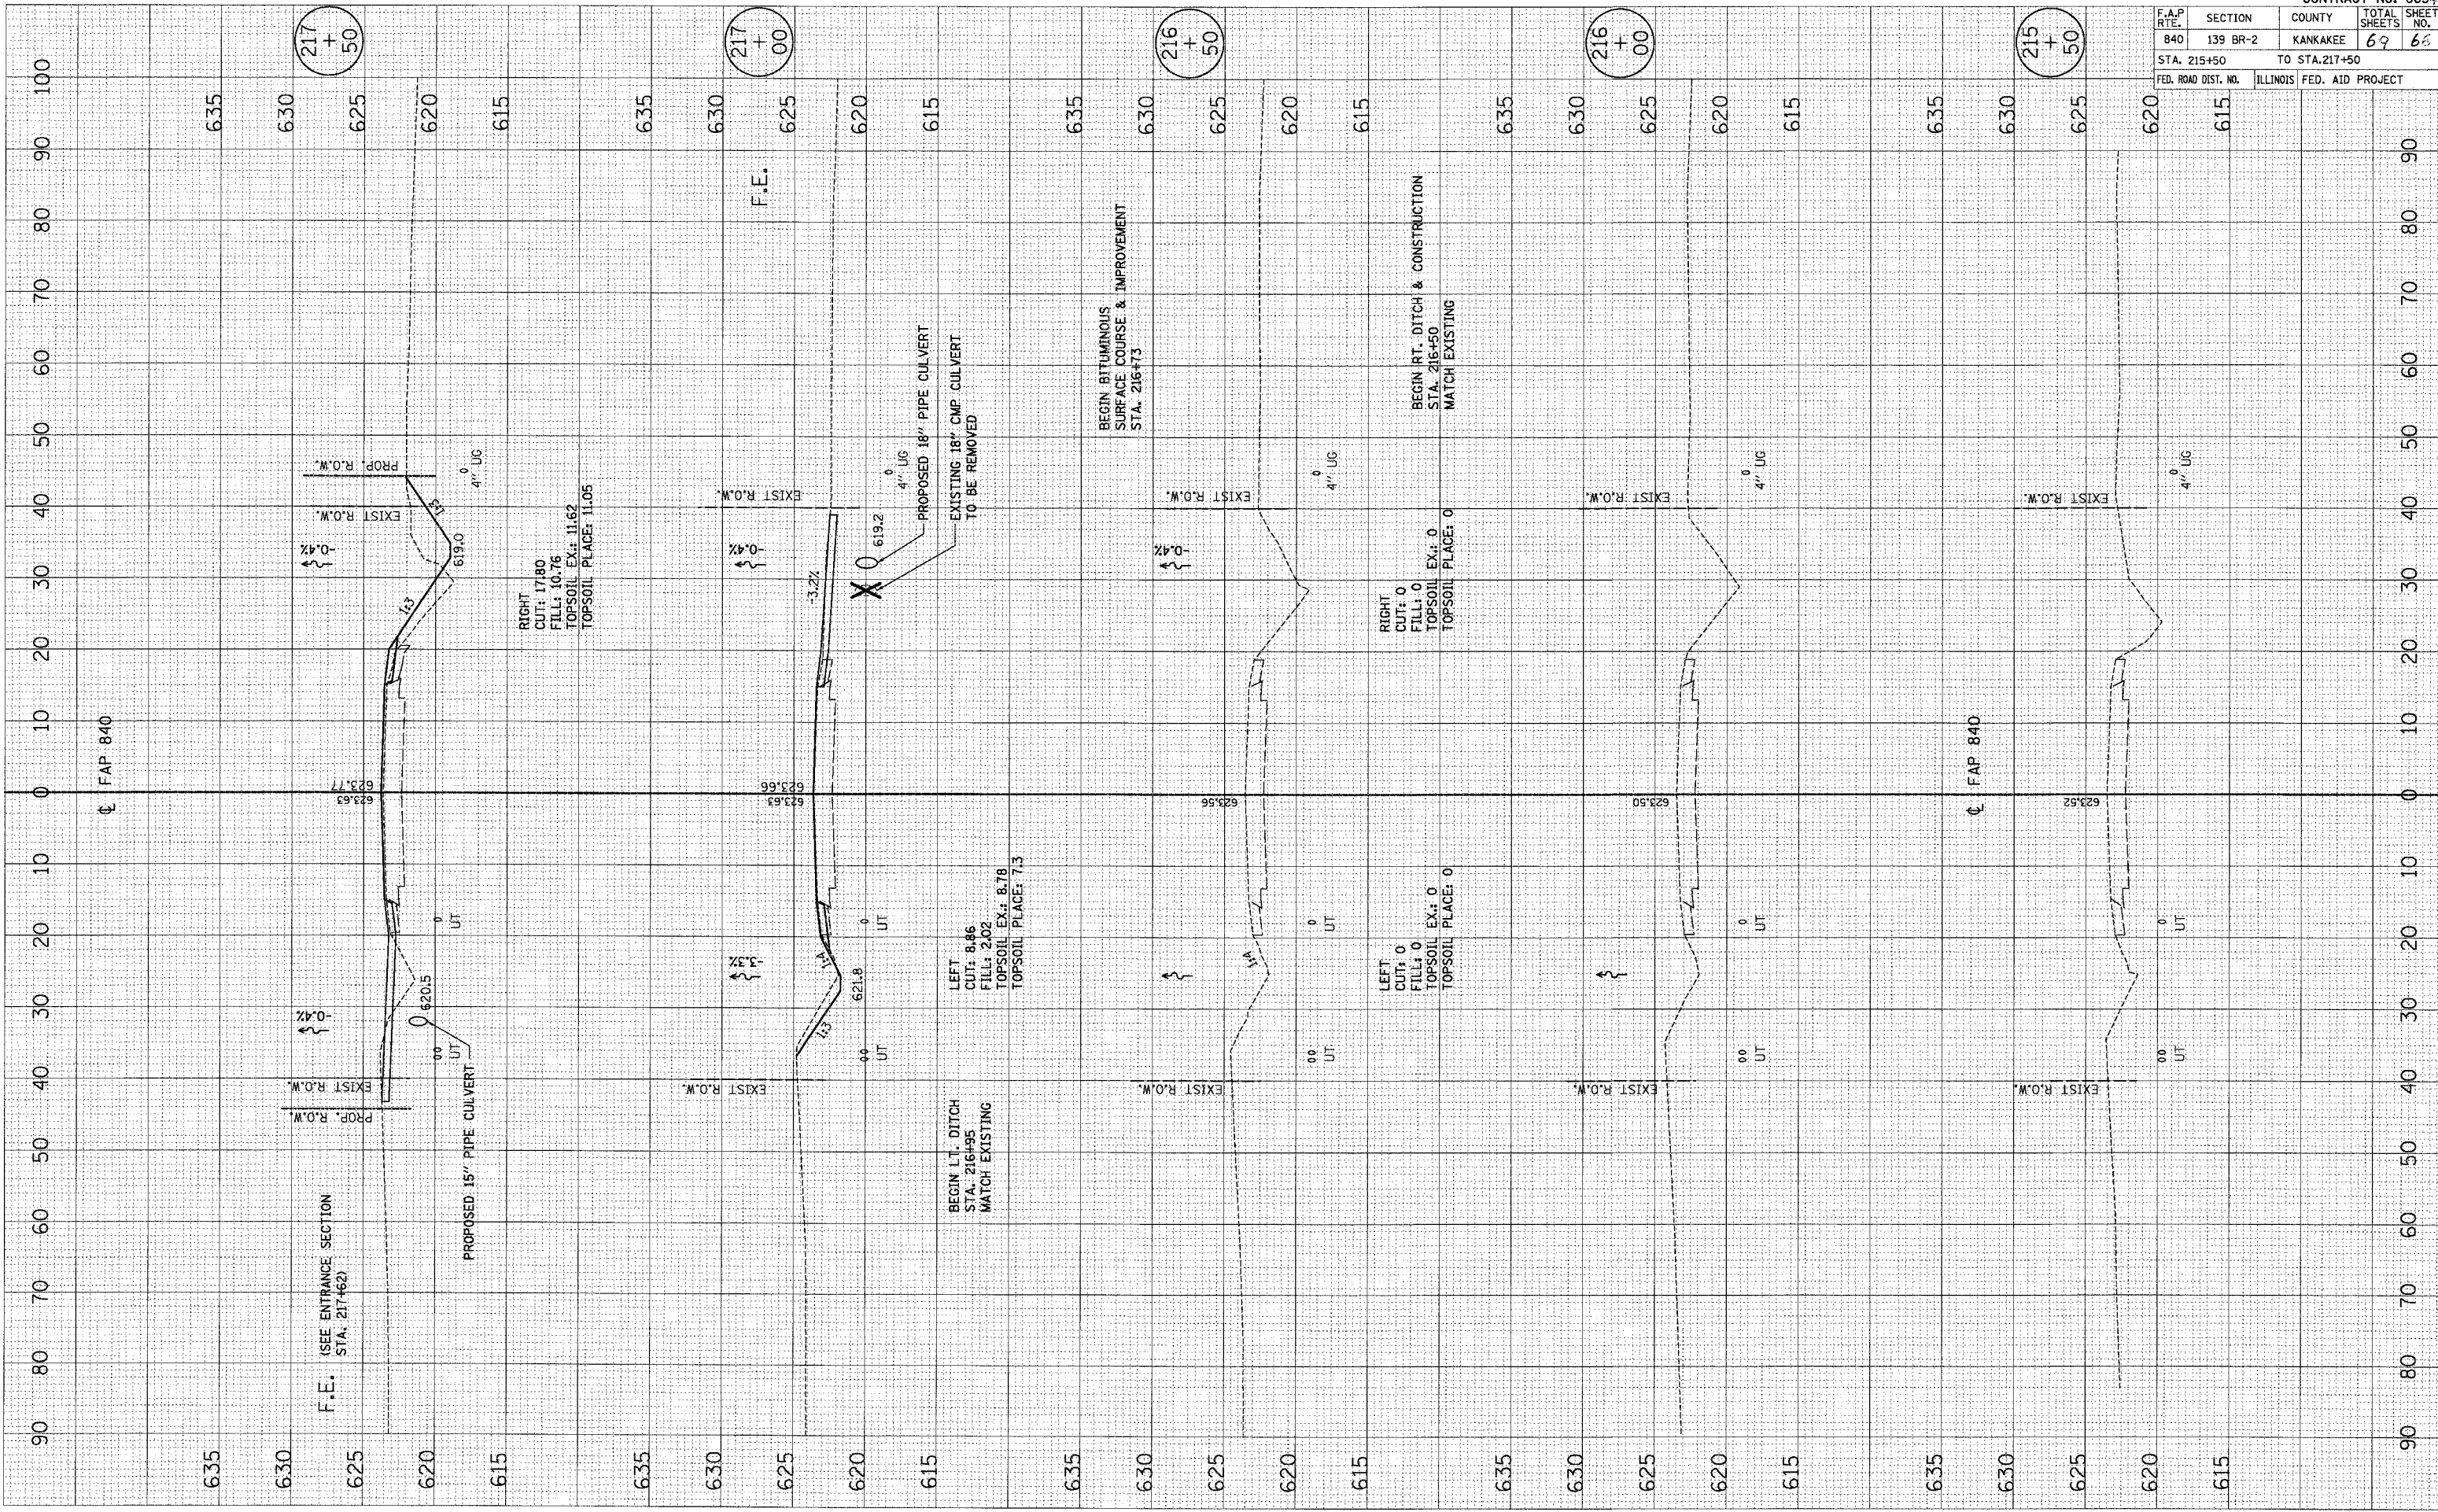

CONTRACT NO. 665/3			
F.A.P. RTE.	SECTION	COUNTY	TOTAL SHEETS
840	139 BR-2	KANKAKEE	69
STA. 215+50 TO STA. 217+50		SHEET NO. 63	
FED. ROAD DIST. NO.		ILLINOIS FED. AID PROJECT	