


PLOT DATE = 2/28/2016
 FILE NAME = #FILEL*
 SCALE = 800/1
 USER NAME = WISEN

ORIGINAL SURVEY PLOTTED
 SURVEY PLOTTED
 NOTE BOOK
 AREAS CHECKED

FINAL SURVEY PLOTTED
 SURVEY PLOTTED
 NOTE BOOK
 AREAS CHECKED

BY: _____ DATE: _____

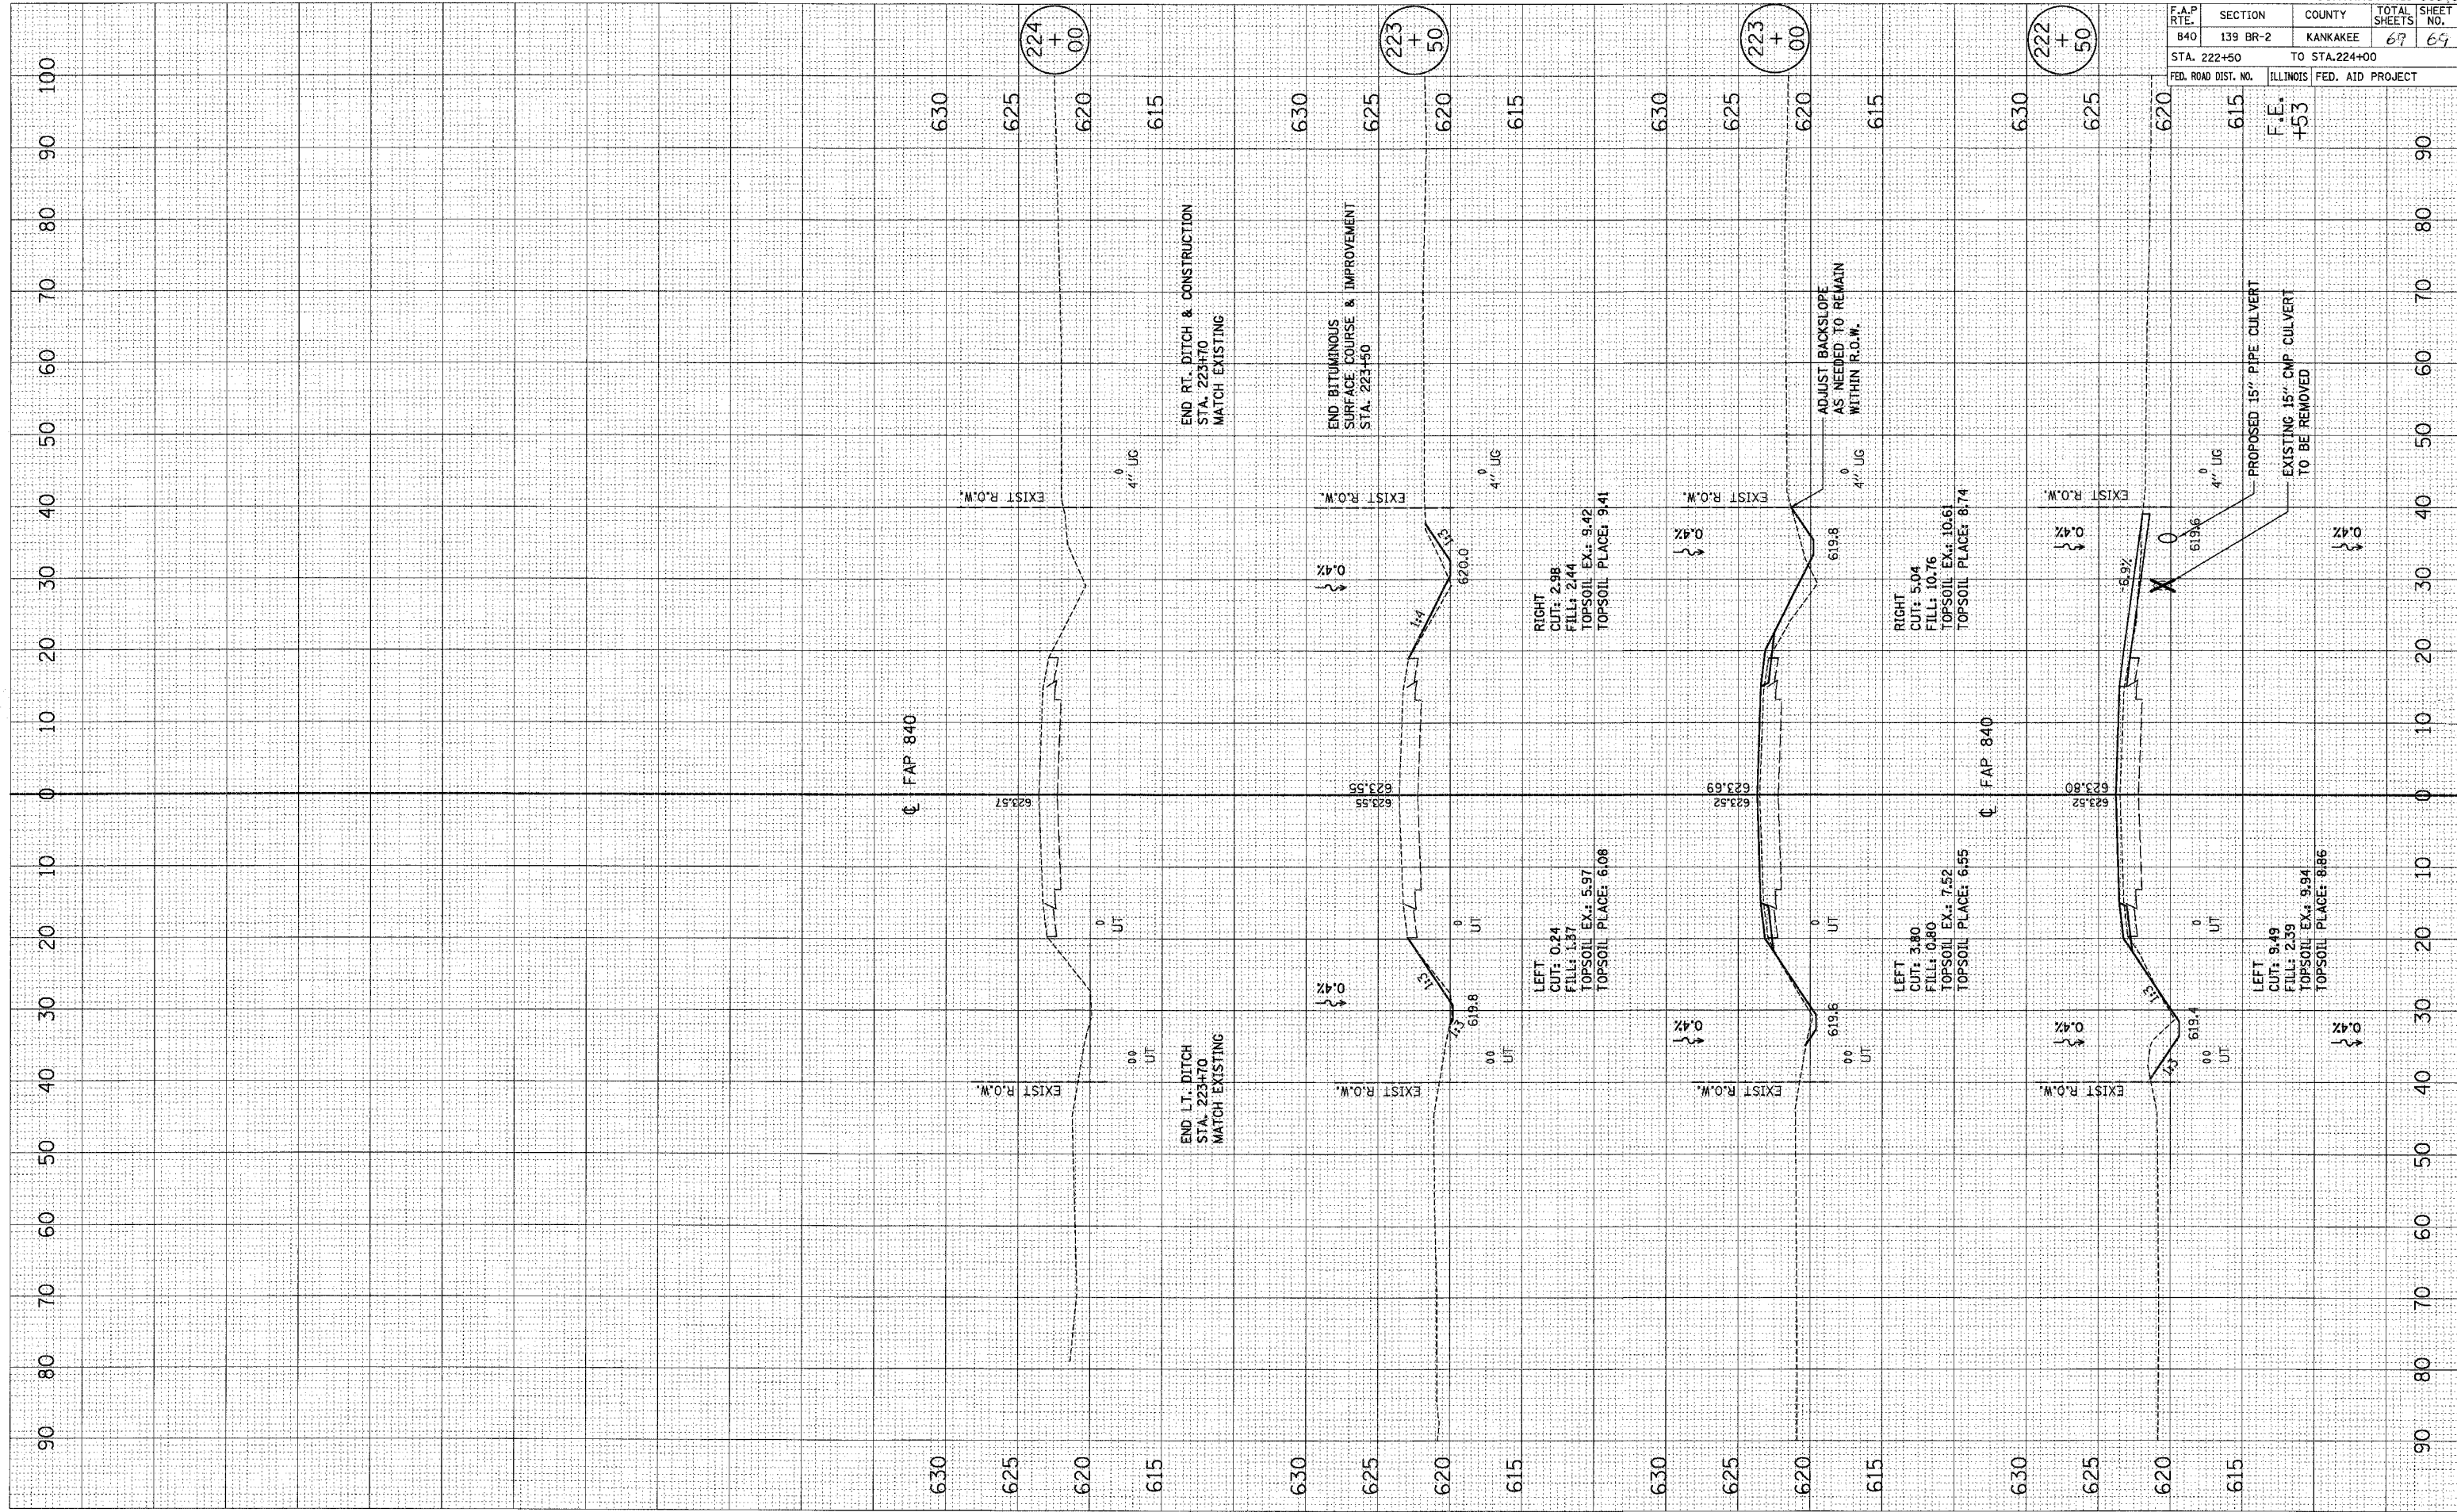

F.A.P. RTE. 840		SECTION 139 BR-2	COUNTY KANKAKEE	TOTAL SHEETS 69	SHEET NO. 64
STA. 222+50			TO STA. 224+00		
FED. ROAD DIST. NO.		ILLINOIS FED. AID PROJECT		F.E. #53	

CONTRACT NO. 665#3