
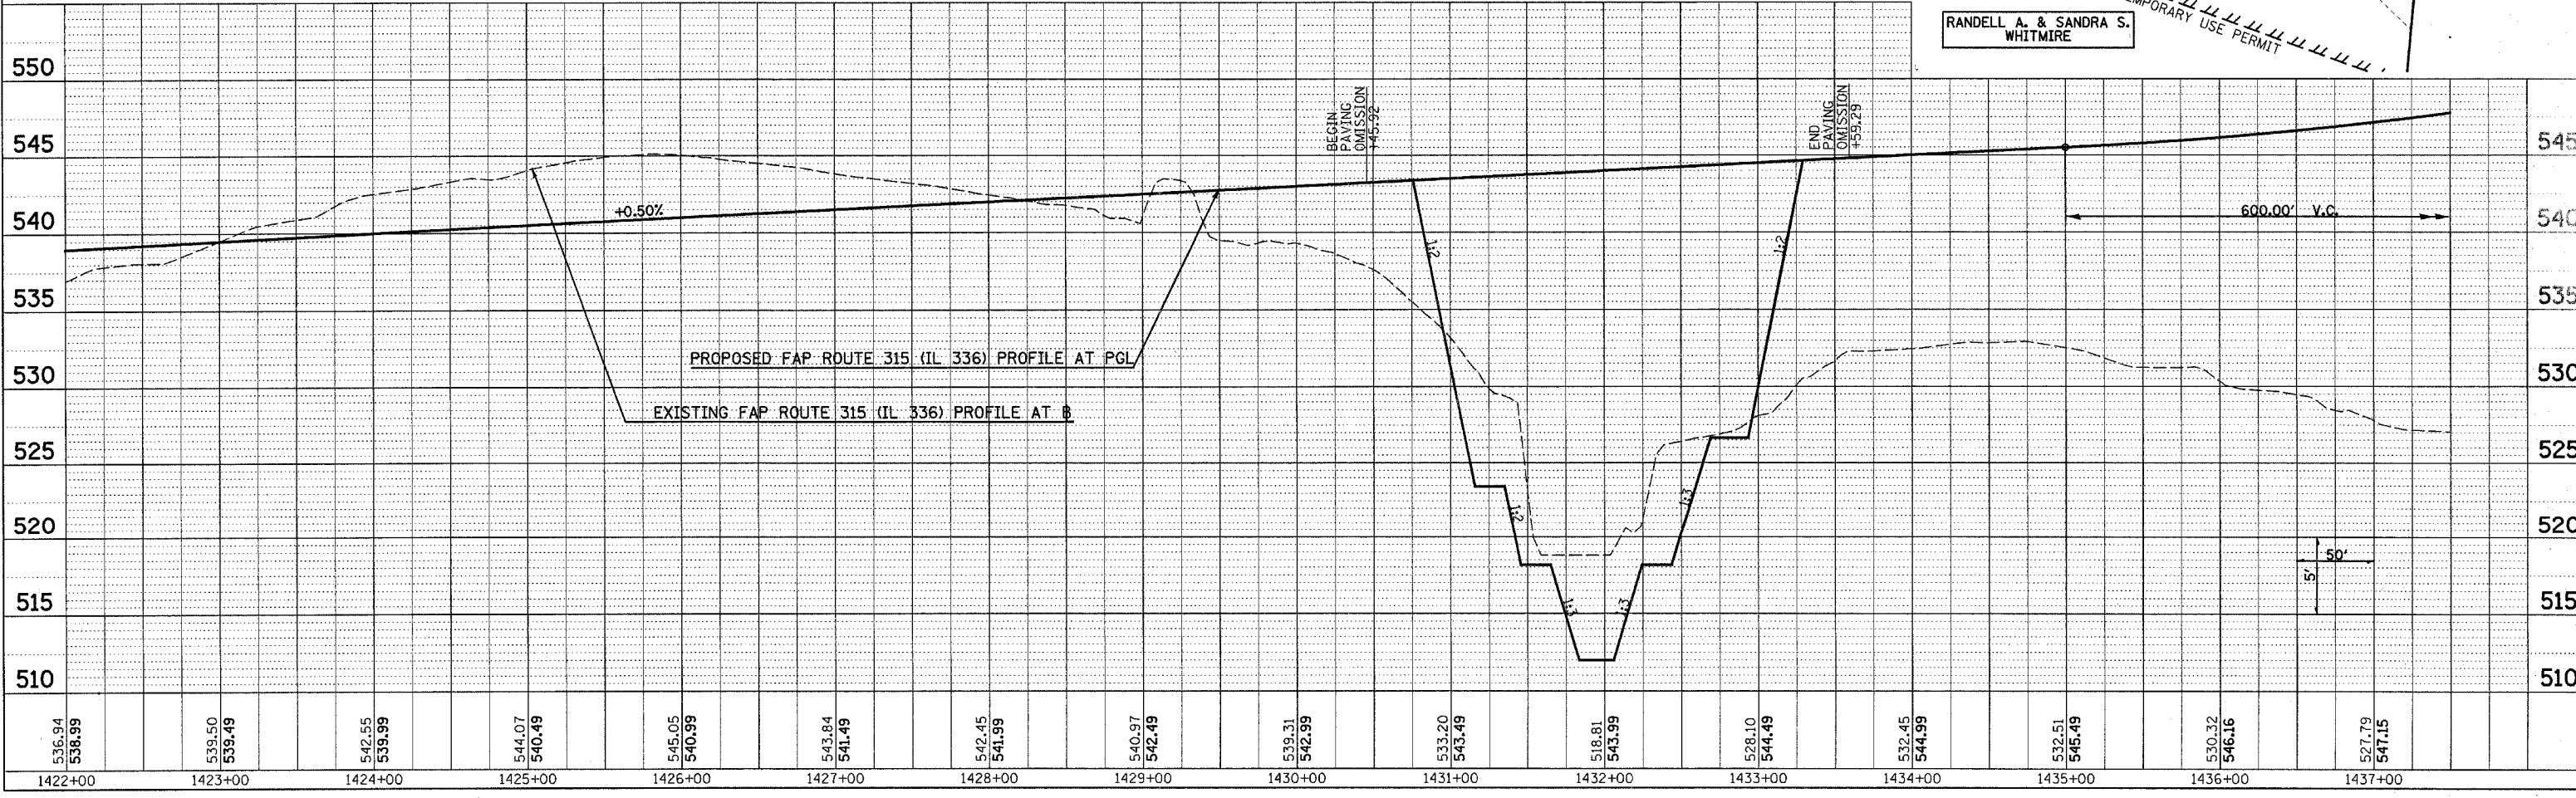


DATE	
BY	
REVISION	
NO.	
DATE	
BY	
REVISION	
NO.	
DATE	
BY	
REVISION	
NO.	

DATE	
BY	
REVISION	
NO.	
DATE	
BY	
REVISION	
NO.	
DATE	
BY	
REVISION	
NO.	

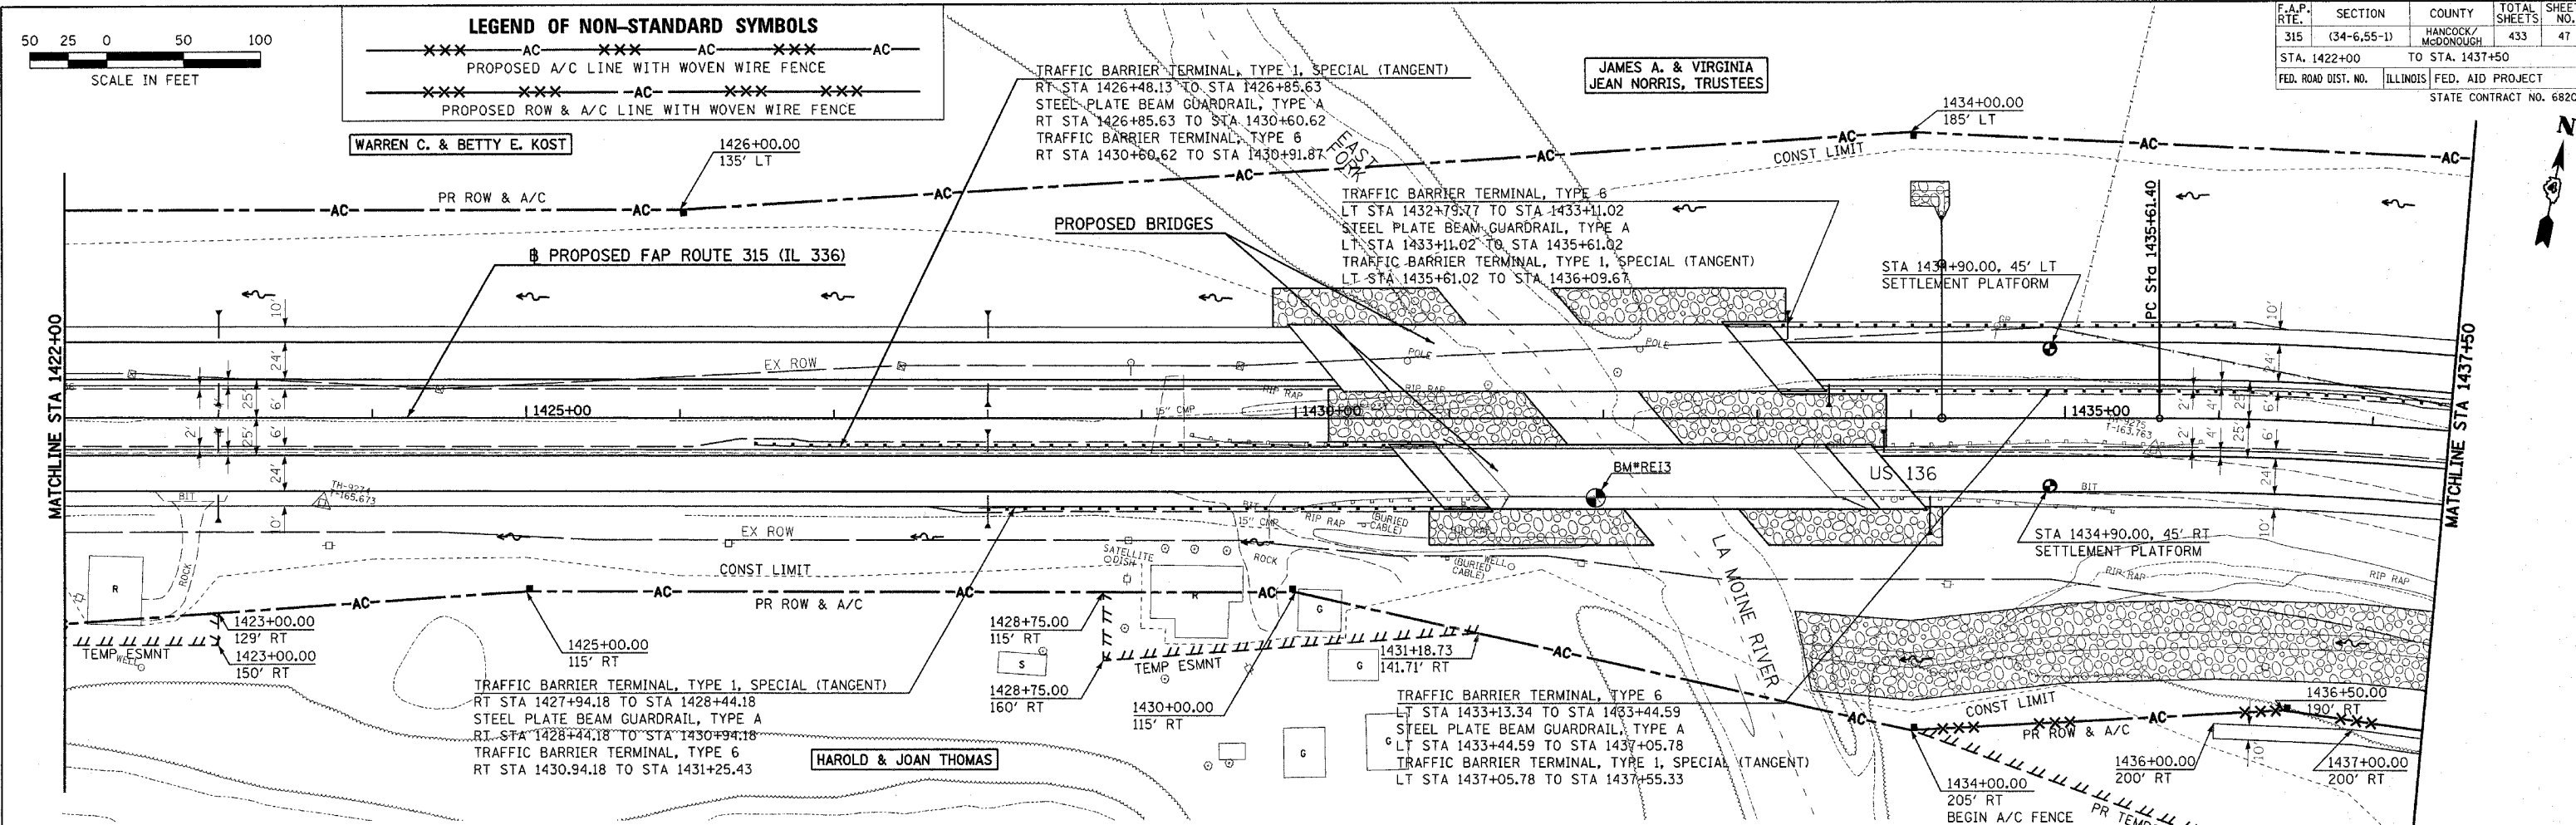

ROADWAY PLAN & PROFILE - FAP ROUTE 315 (IL 336) STA 1422+00 TO STA 1437+50

Plot Date: 8/20/2006
 Plot Time: 12:46:47 PM
 Plotted By: sdbonchue
 Pcr Tabler: idot.tbl
 File Name: h:\030333\cadd\1\constr\1\1422\1422.dgn