
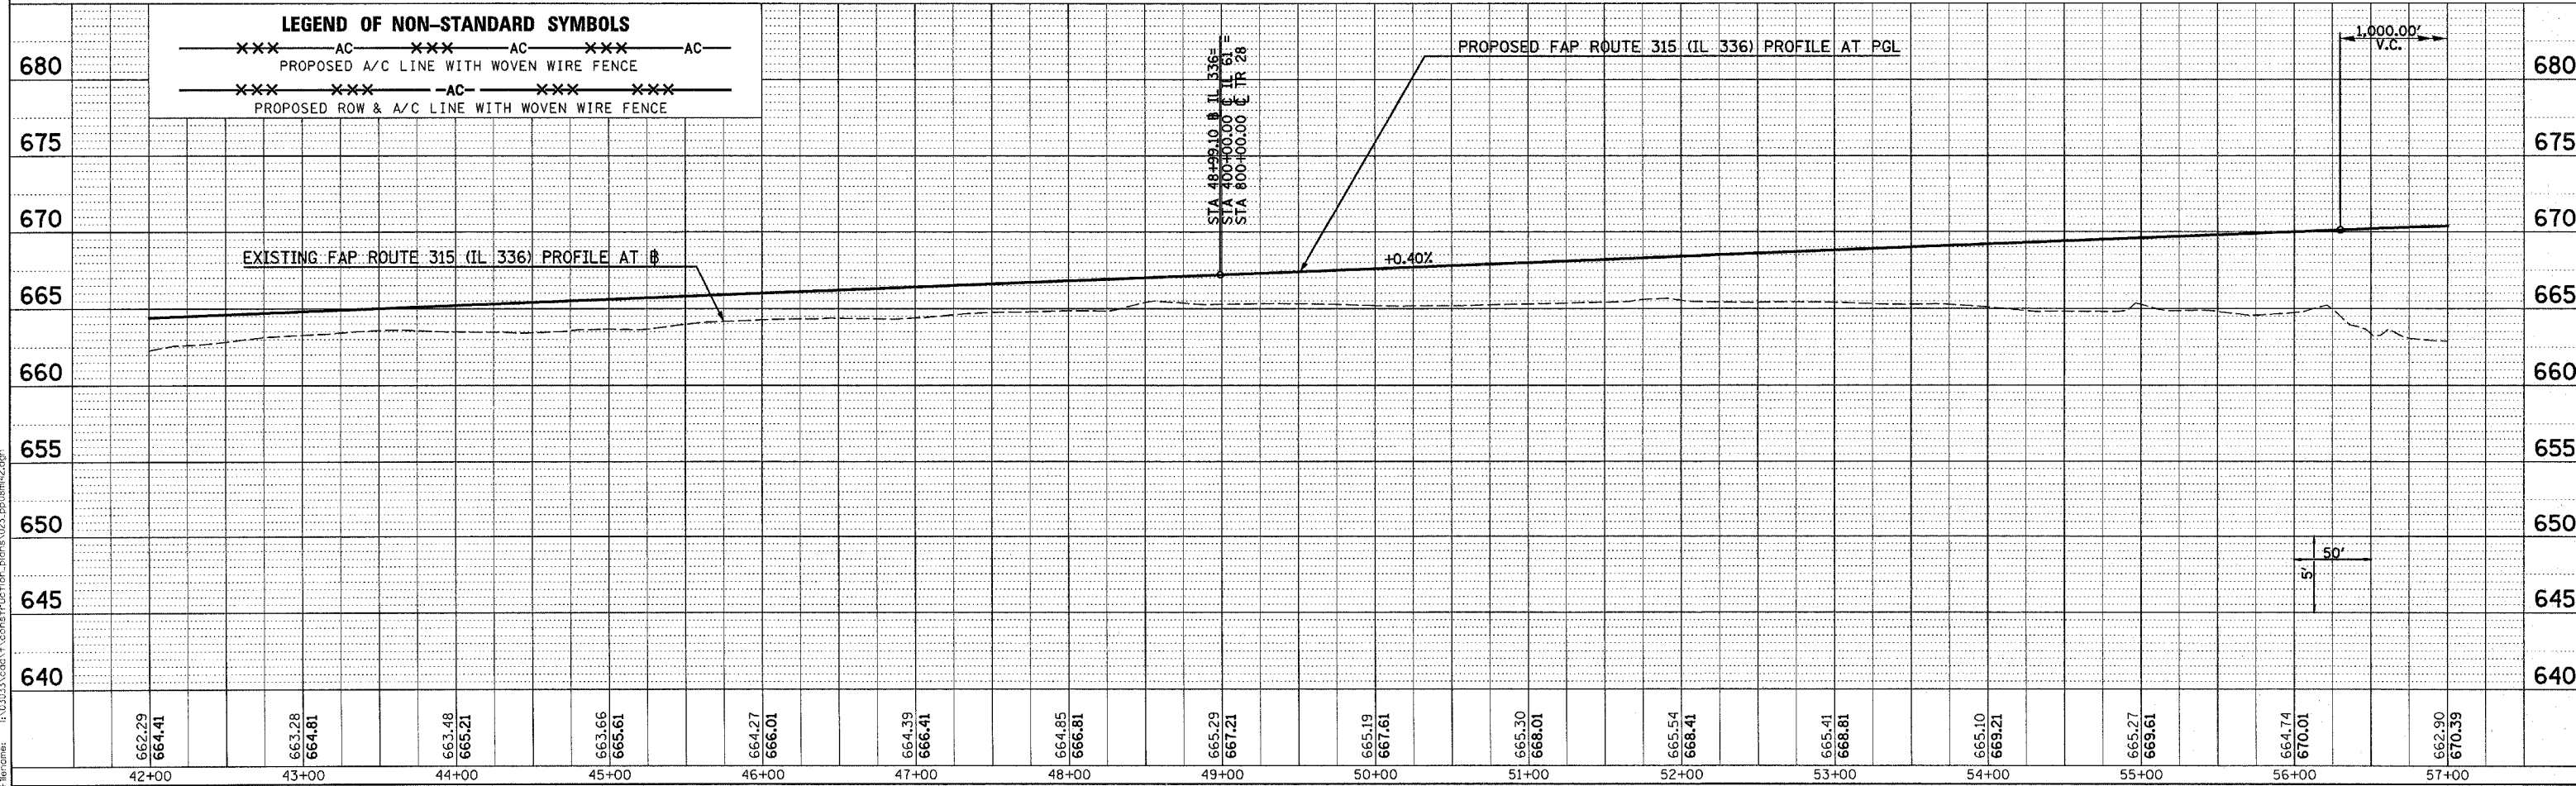


| F.A.P. RTE.              | SECTION     | COUNTY                    | TOTAL SHEETS | SHEET NO. |
|--------------------------|-------------|---------------------------|--------------|-----------|
| 315                      | (34-6,55-1) | HANCOCK/MCDONOUGH         | 433          | 52        |
| STA. 42+00 TO STA. 57+00 |             | ILLINOIS FED. AID PROJECT |              |           |
| STATE CONTRACT NO. 68206 |             |                           |              |           |

| PLAN      | DATE | BY |
|-----------|------|----|
| SURVEYED  |      |    |
| PLOTTED   |      |    |
| NOTED     |      |    |
| NO. _____ |      |    |

| PROFILE   | DATE | BY |
|-----------|------|----|
| SURVEYED  |      |    |
| PLOTTED   |      |    |
| NOTED     |      |    |
| NO. _____ |      |    |

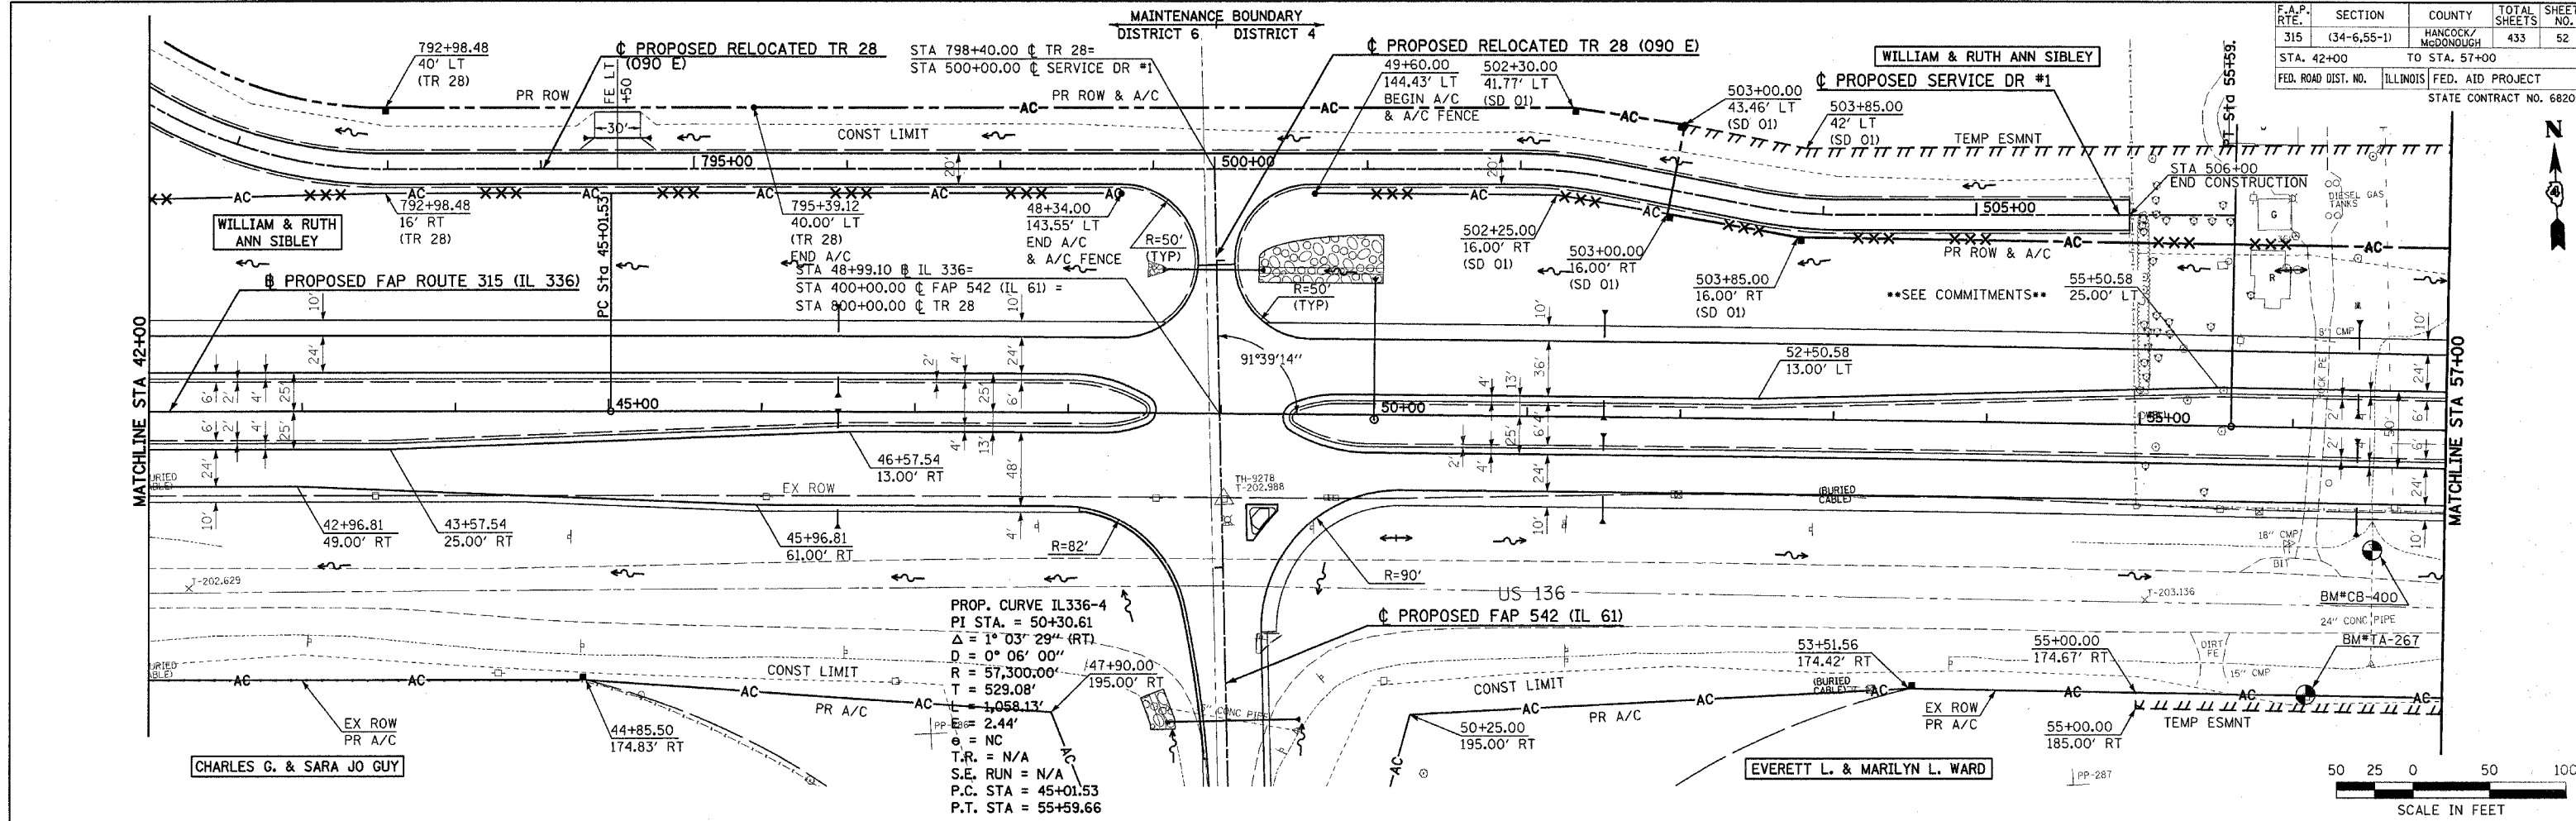

ROADWAY PLAN & PROFILE - FAP ROUTE 315 (IL 336) STA 42+00 TO STA 57+00

Plot Date: 7/18/2006  
 Plot Time: 3:24:56 PM  
 Plotted By: bschmidt  
 File: 100133\cadd\1\construction\pms\023.p01m02.dgn  
 Parameters: 1/03/03\cadd\1\construction\pms\023.p01m02.dgn