
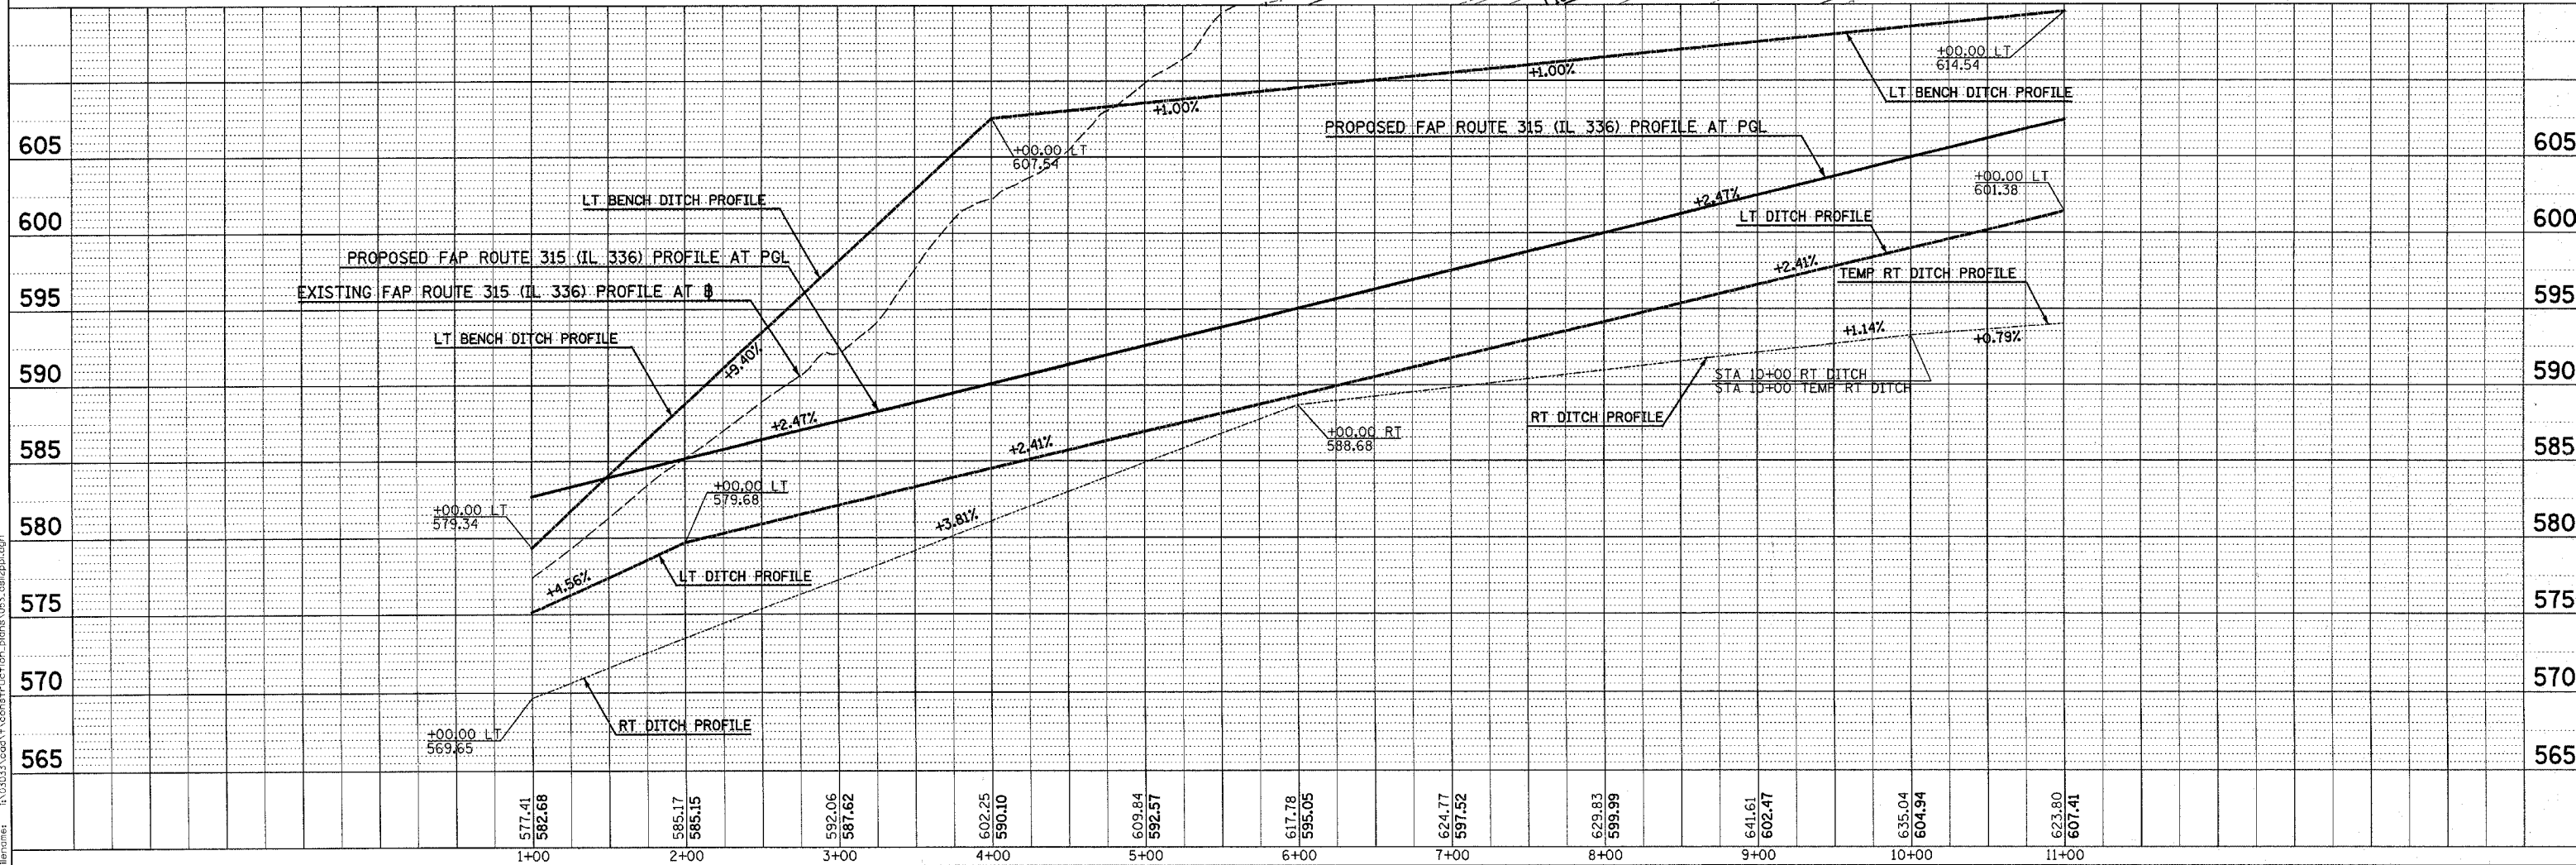
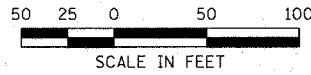


LEGEND

	GRADING & PAVING
	GRADING ONLY

DATE: _____
 BY: _____
 SURVEYED: _____
 PLOTTED & CHECKED: _____
 NOTE BOOK NO. _____
 STRUCTURE NOTATION: _____

DATE: _____
 BY: _____
 SURVEYED: _____
 PLOTTED & CHECKED: _____
 NOTE BOOK NO. _____
 STRUCTURE NOTATION: _____

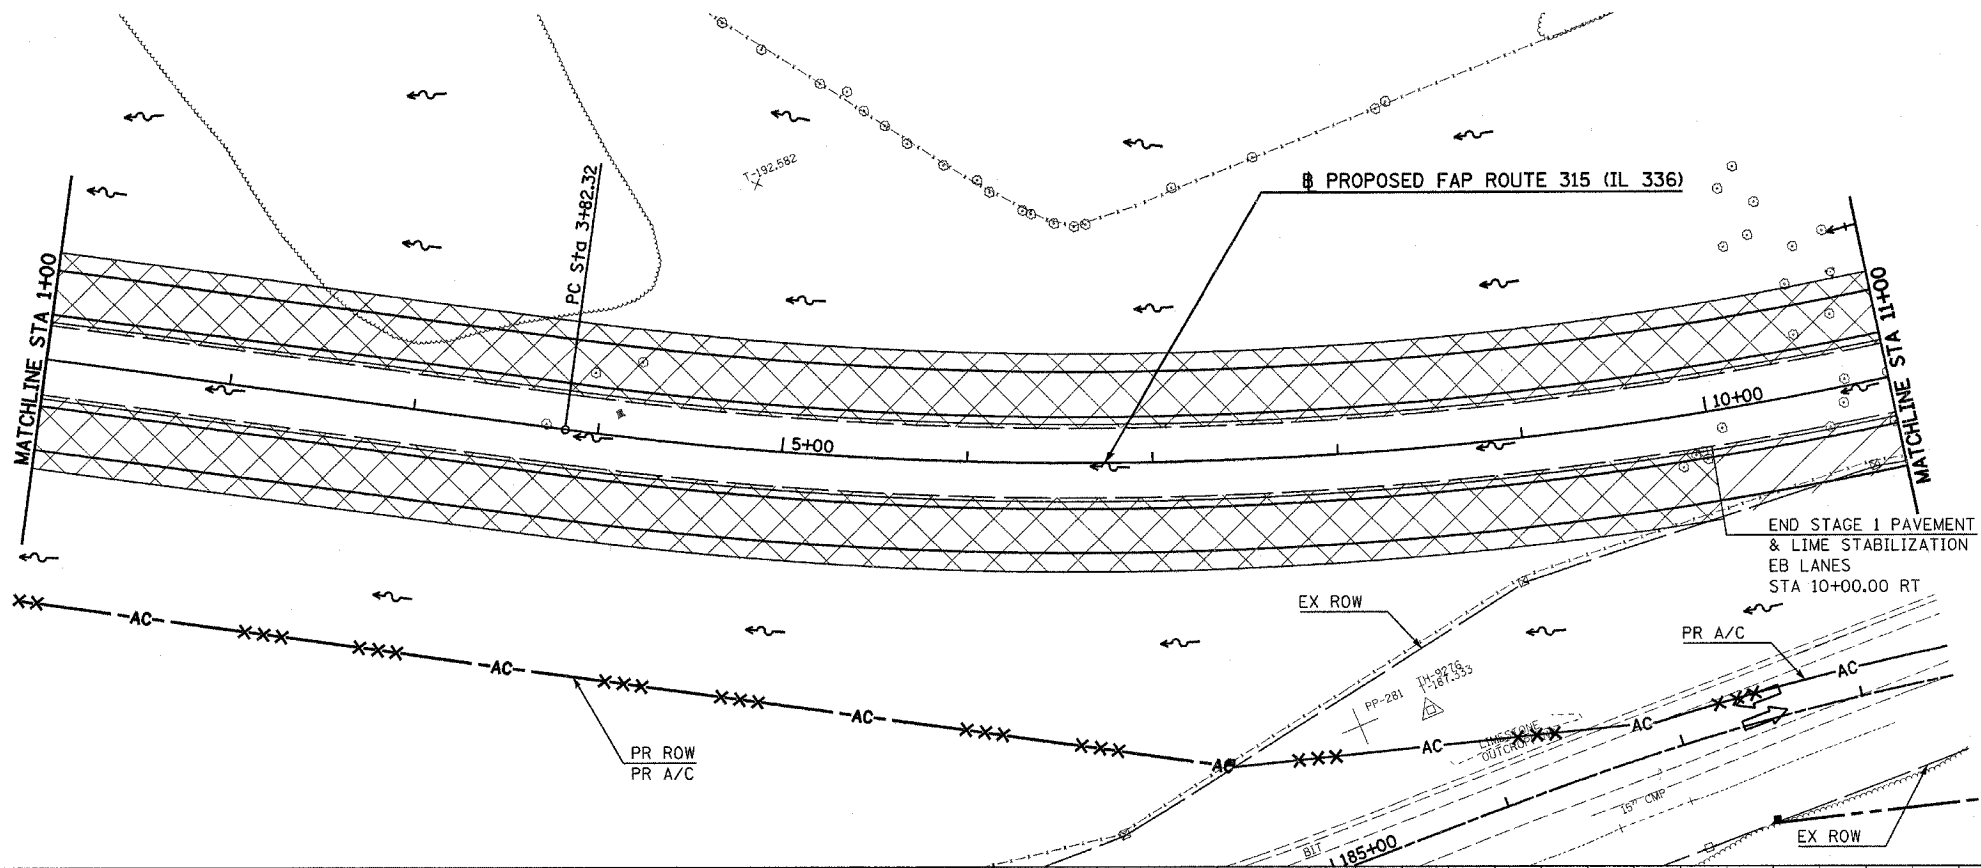

Plot Date: 7/18/2006
 Plot Time: 3:26:04 PM
 Plotted By: baurmict
 File Name: R:\03033\road\1\construction\plans\053_carp2paul.dgn