


DATE: _____
 BY: _____
 CHECKED: _____
 DATE: _____
 FILE NAME: _____

DATE: _____
 BY: _____
 CHECKED: _____
 DATE: _____
 FILE NAME: _____

Plot Date: 8/20/2006
 Plot Time: 12:46:59 PM
 Plotted By: sdbonchue
 Pen Table: 1001.tbl
 File Name: I:\030033\cdm\1\cdm\tr\action\plans\061.cad\061p01.dgn

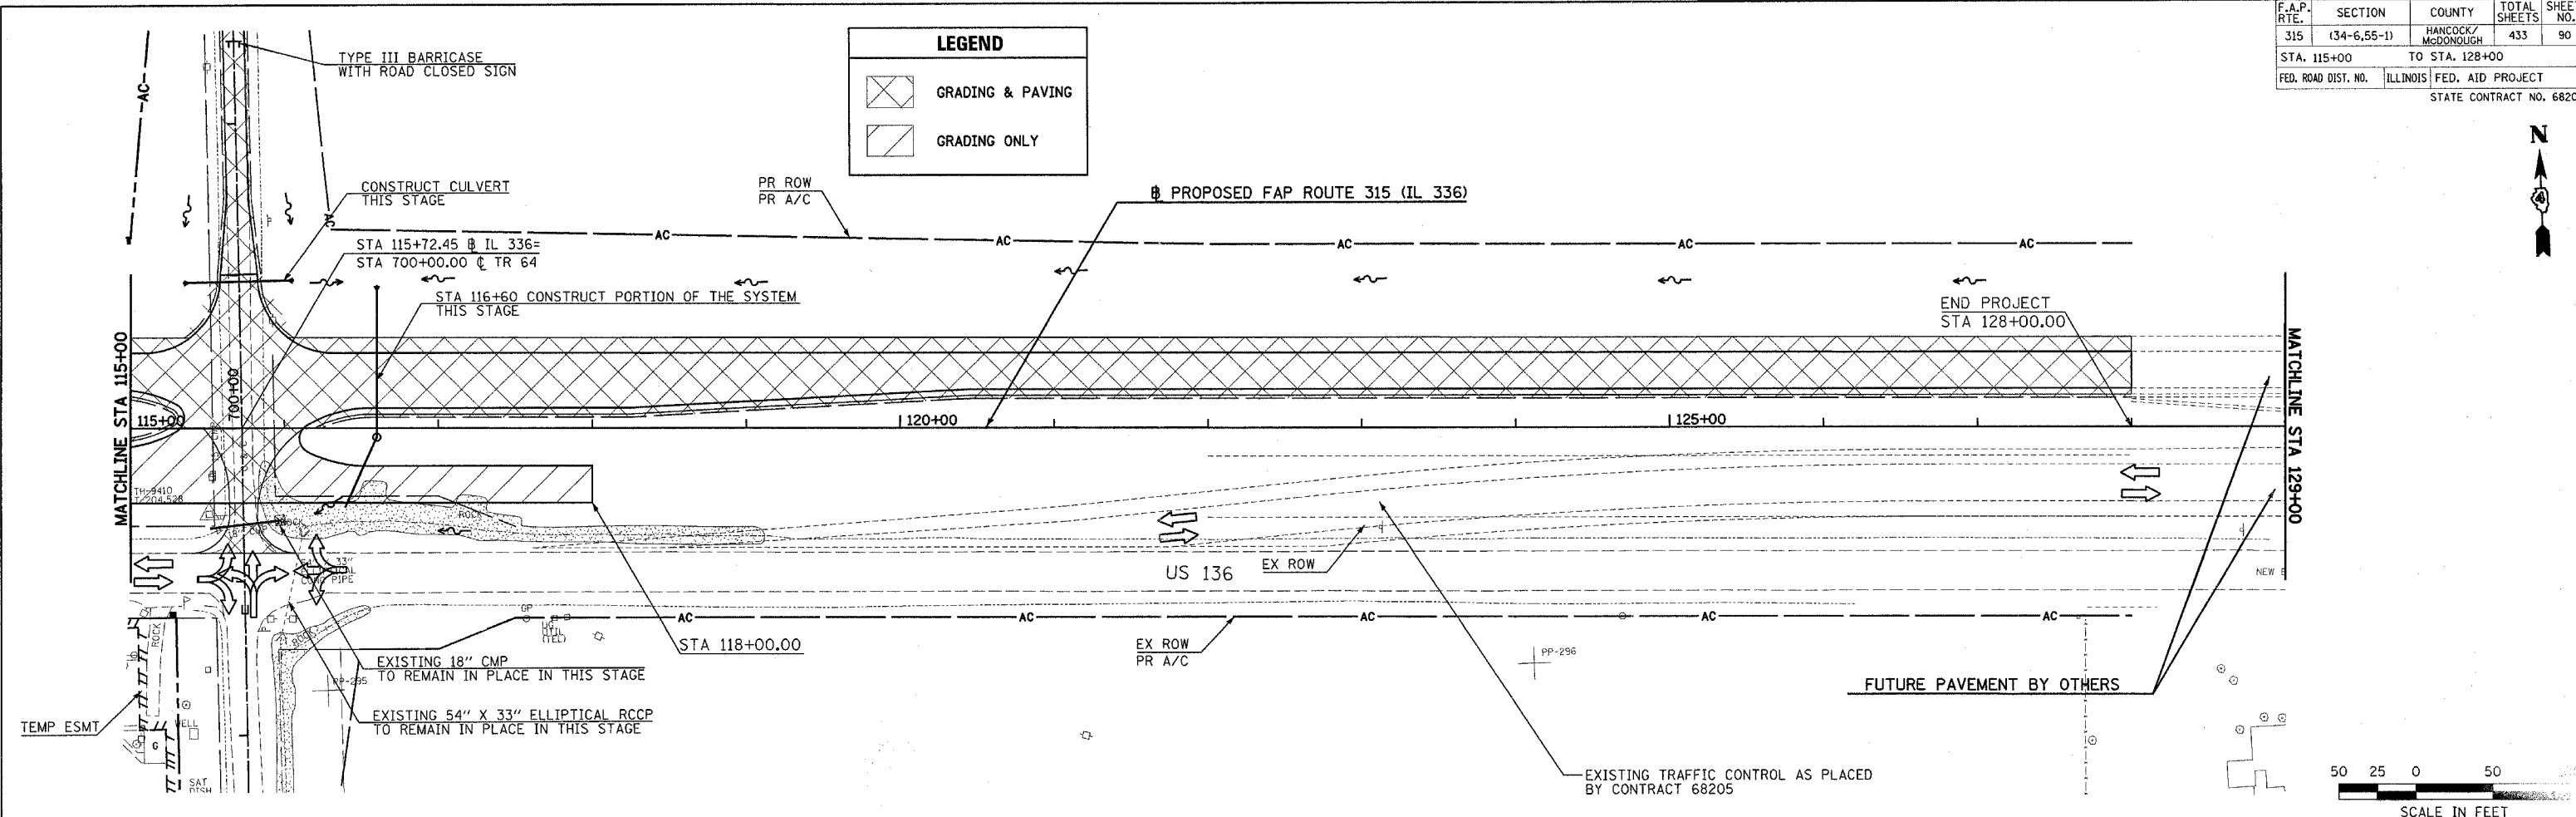

MAINTENANCE OF TRAFFIC (STAGE 1) PLAN & PROFILE - FAP ROUTE 315 (IL 336) STA 115+00 TO STA 129+00