
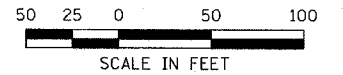
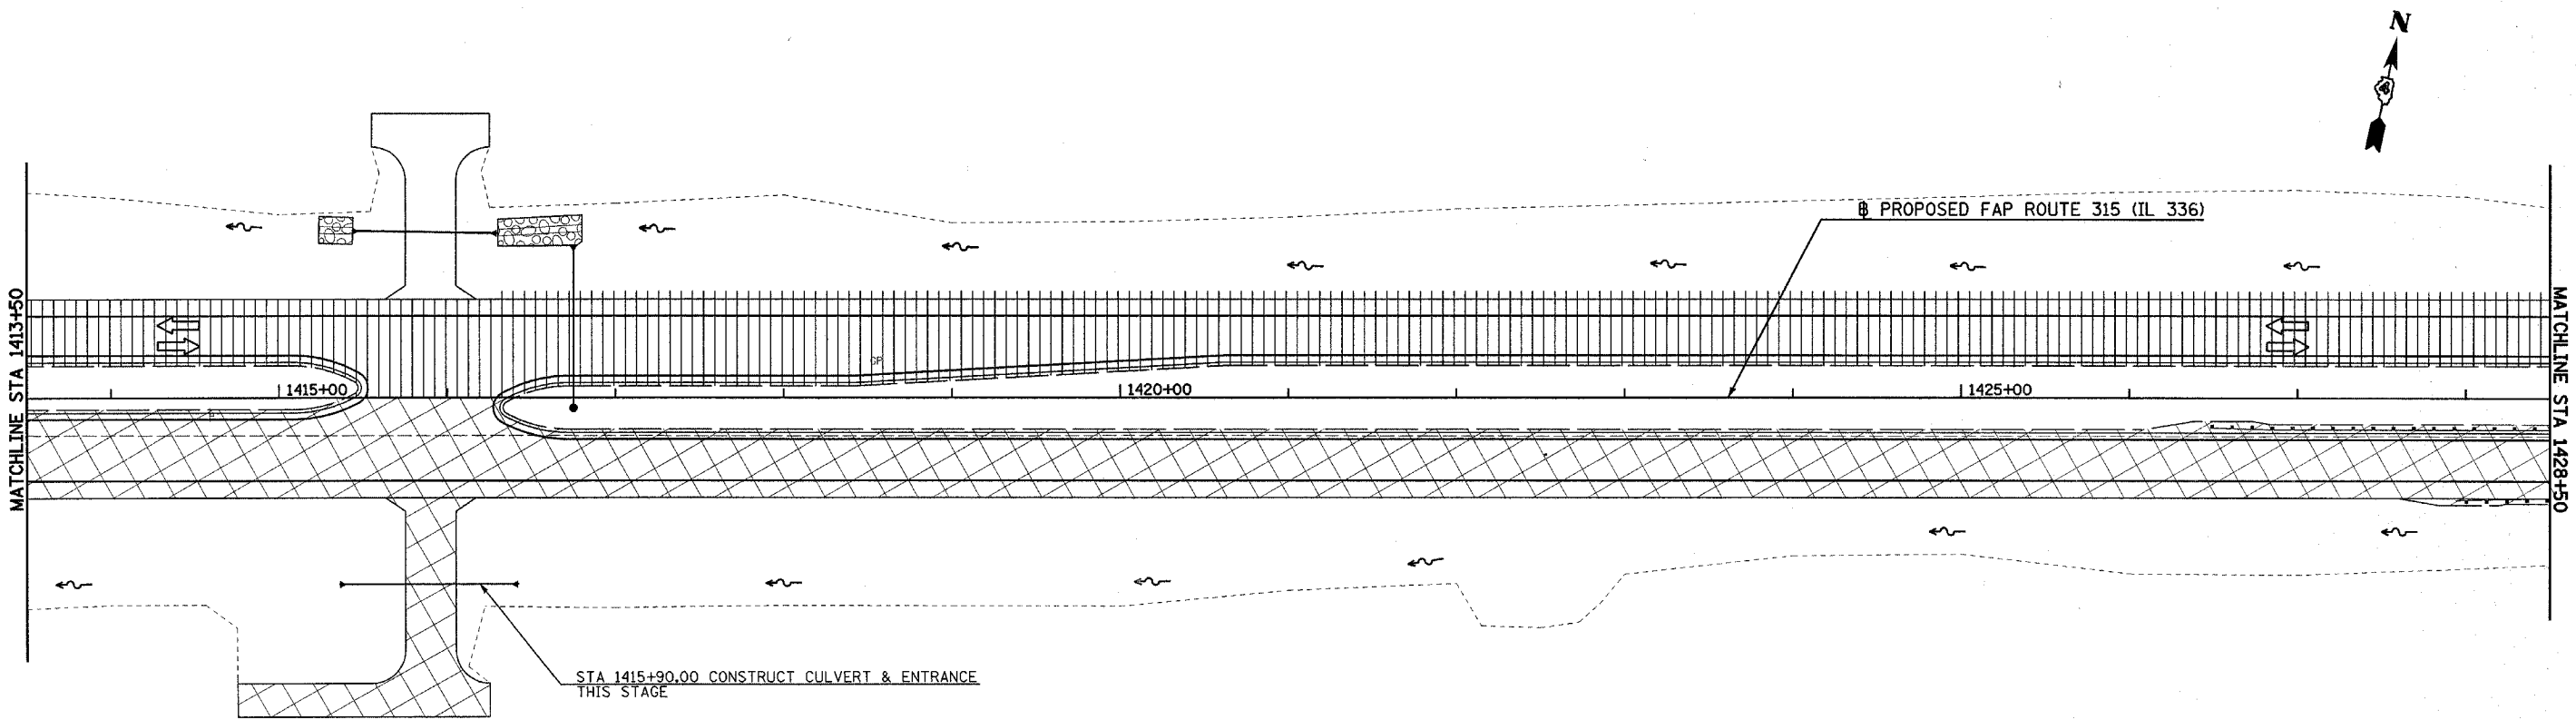
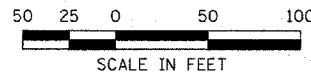


F.A.P. RTE.	SECTION	COUNTY	TOTAL SHEETS	SHEET NO.
315	(34-6,55-1)	HANCOCK/MCDONOUGH	433	96
STA. 1399+00		TO STA. 1428+50		
FED. ROAD DIST. NO.		ILLINOIS	FED. AID PROJECT	
STATE CONTRACT NO. 68206				

LEGEND

- DIRECTION OF TRAFFIC FLOW
- ROAD CLOSED (TYPE III BARRICADE)
- PAVING & GRADING
- TEMPORARY CROSSOVER (BY OTHERS)
- FINISHED PVMT

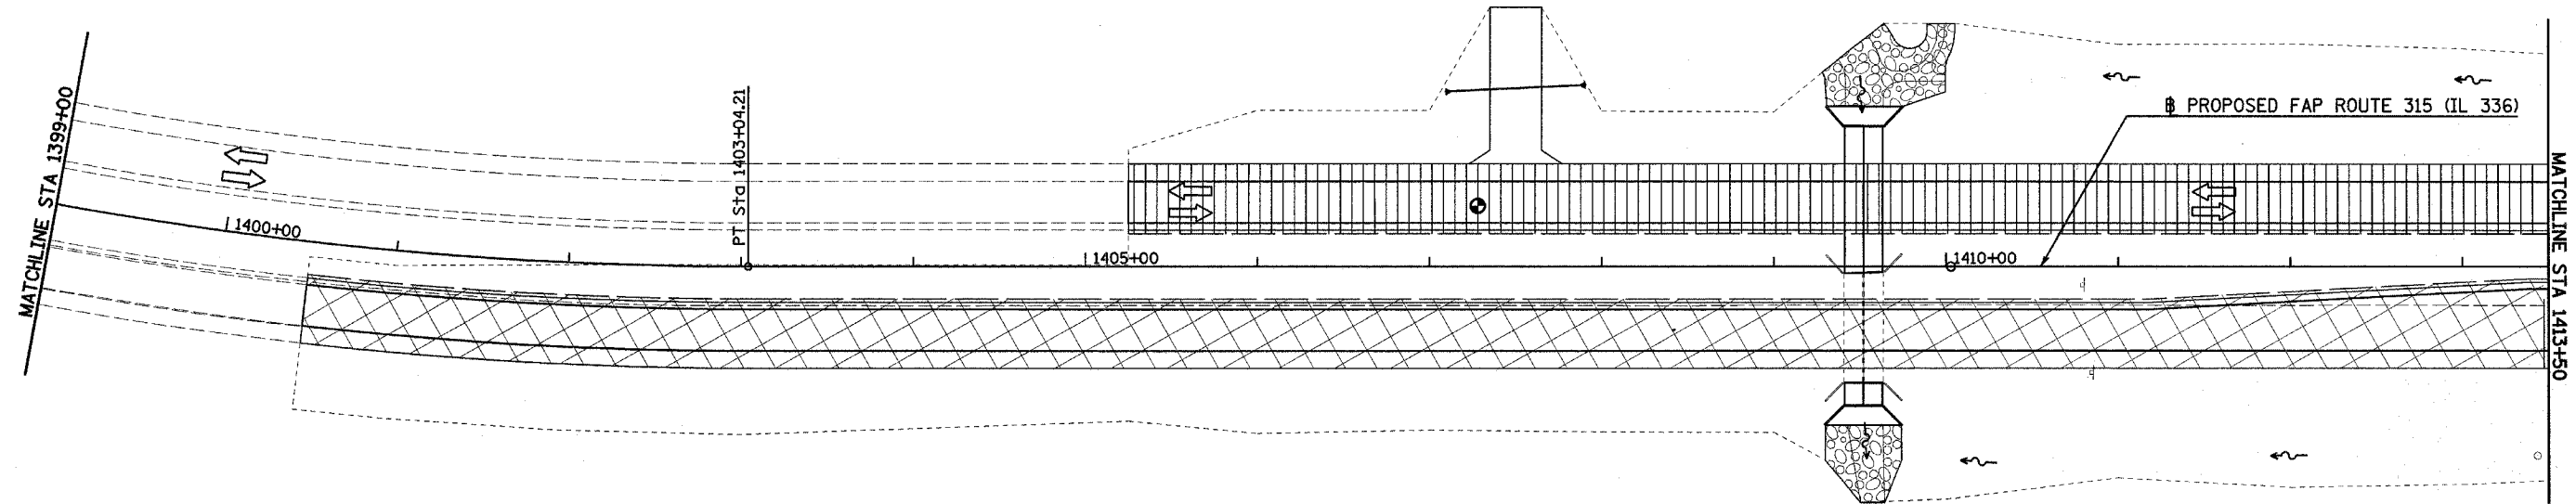

Plot Date: 7/18/2006
 Plot Time: 3:26:32 PM
 Plot By: bschmidt
 File Name: I:\03033\cad\1\constr\action_plans\067_cas206ap1399.dgn