

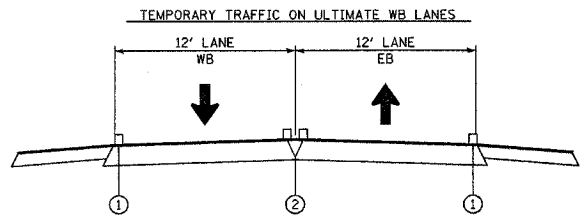
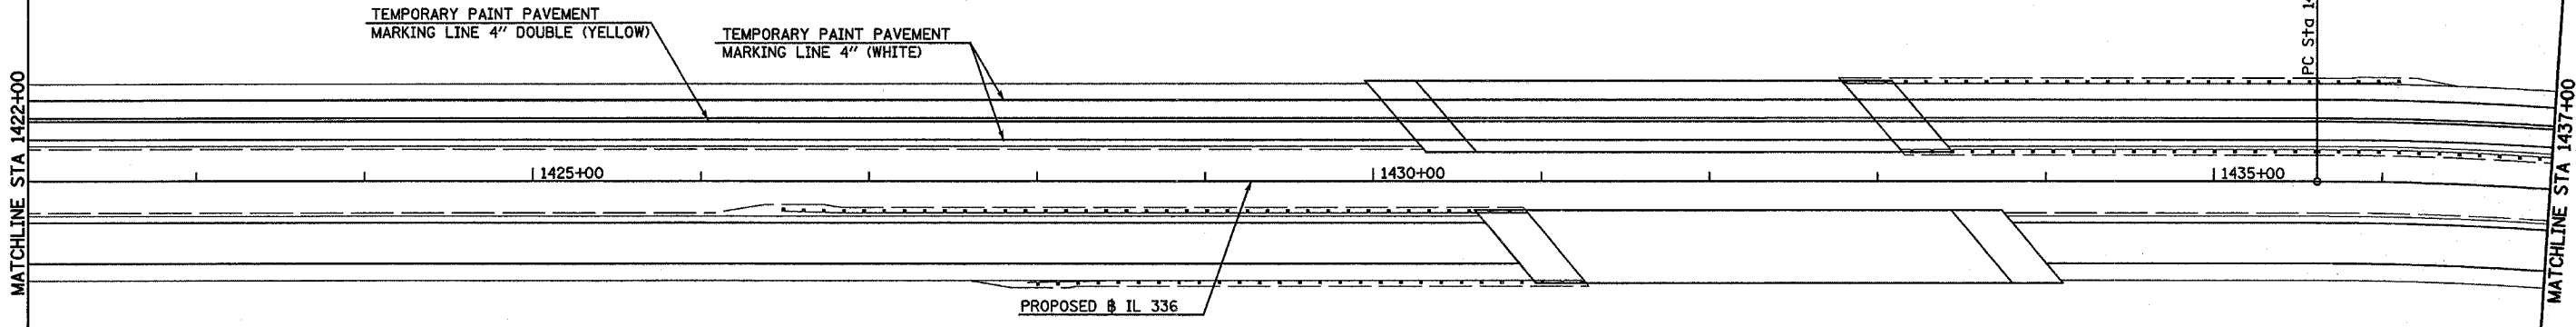
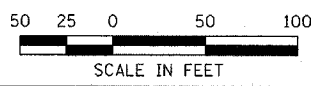


F.A.P. RTE.	SECTION	COUNTY	TOTAL SHEETS	SHEET NO.
315	(34-6,55-1)	HANCOCK/MCDONOUGH	433	107
STA. 1422+00		TO STA. 1+00		
FED. ROAD DIST. NO.	ILLINOIS	FED. AID PROJECT		
STATE CONTRACT NO. 68206				

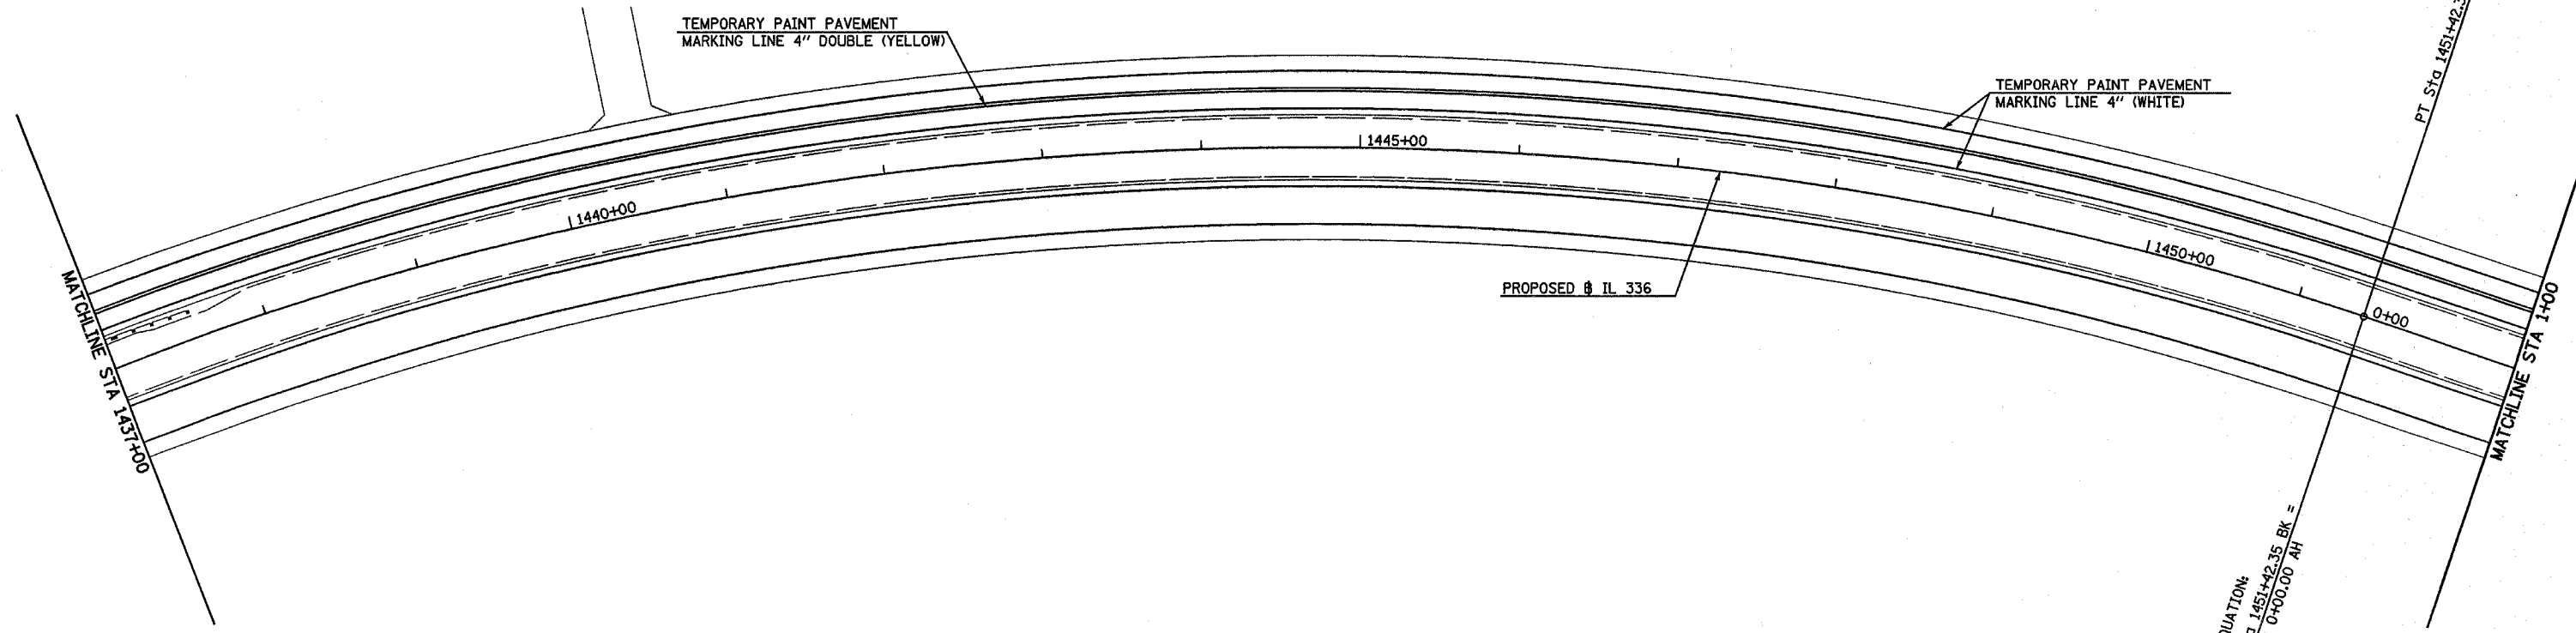

- ① EDGE LINES
TEMPORARY PAINT PAVEMENT
MARKING 4" WHITE
- ② SOLID DOUBLE YELLOW
TEMPORARY PAINT PAVEMENT
MARKING 4" YELLOW

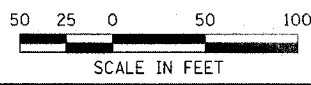

Plot Date: 7/26/2006
 Plot Time: 2:45:55 PM
 Plot Path: By: bchamish
 Pen Table: fplot.tbl
 File Name: I:\03033\road\1\construction\plan\plans\076.cst\temp\0422.dgn