
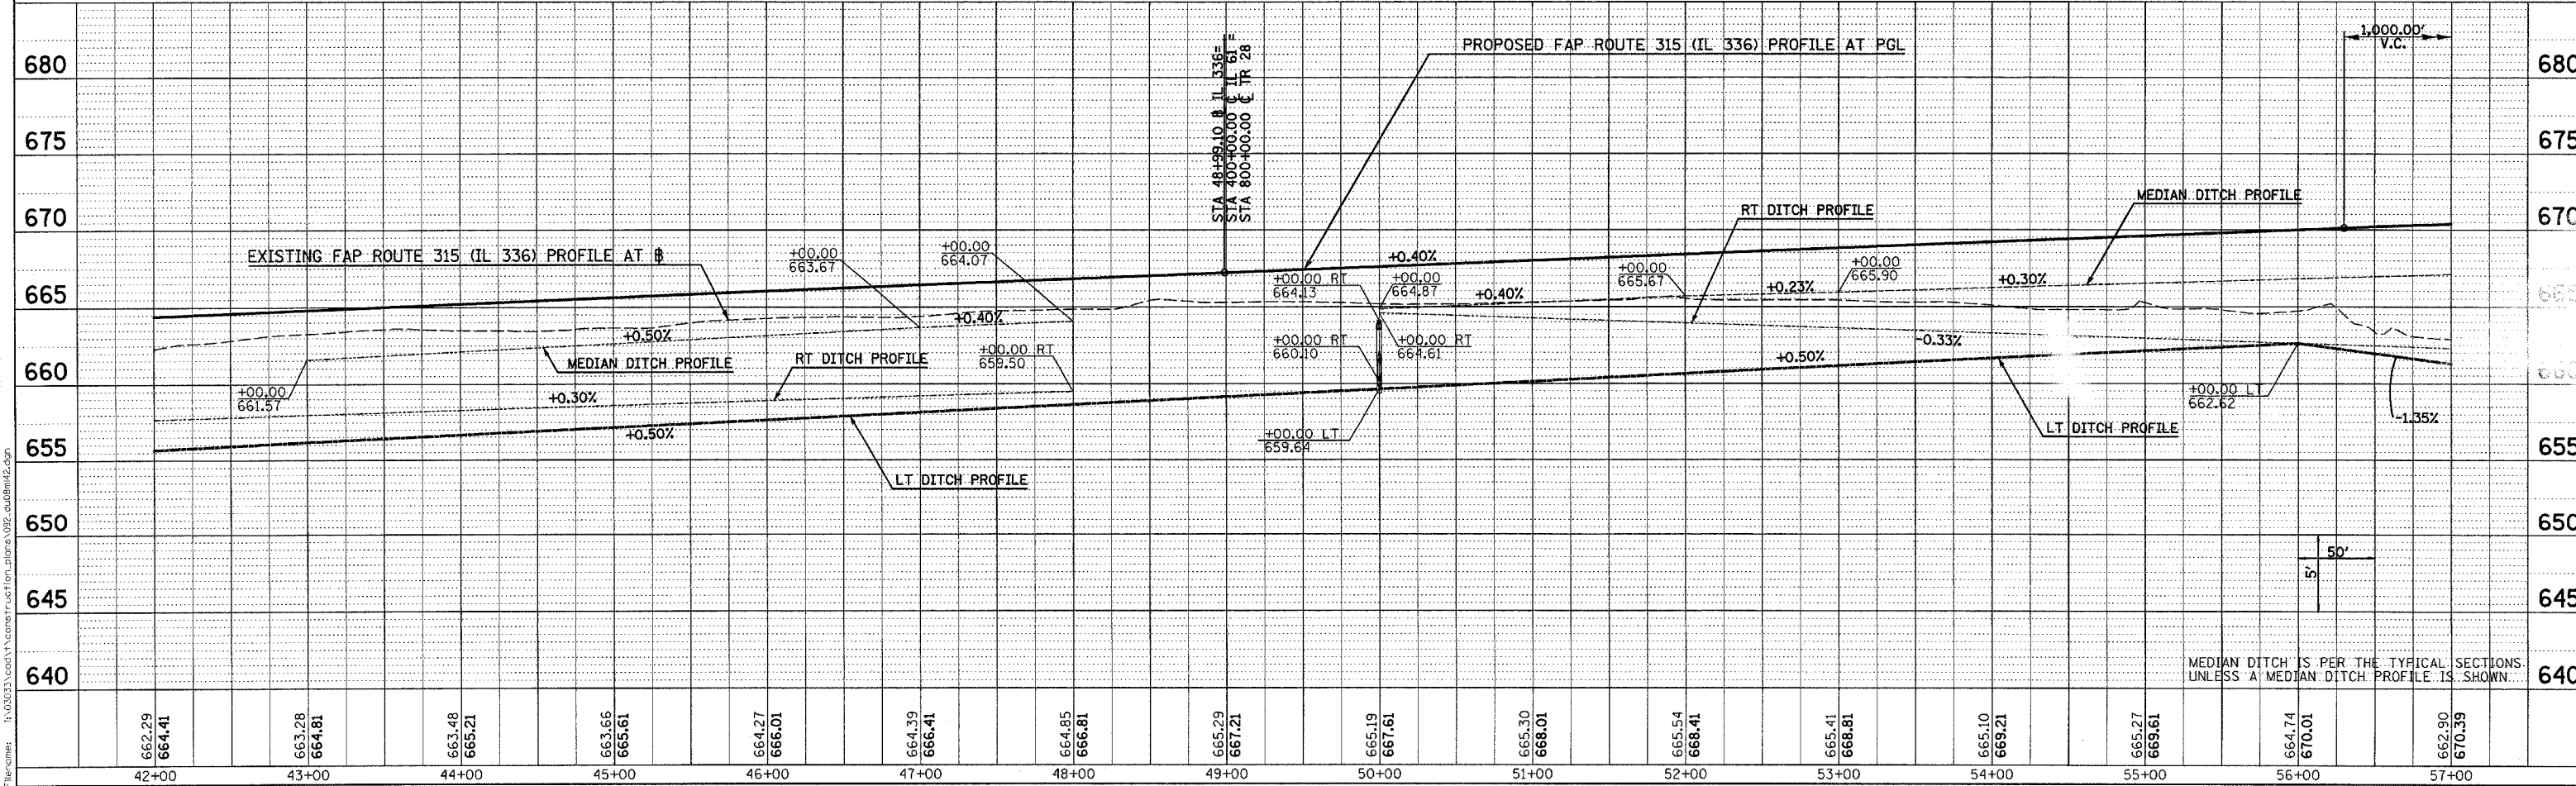


DATE: _____
 BY: _____
 SURVEYED _____
 PLAN NOTE BOOK _____
 ALIGNMENT CHECKED _____
 GRADES CHECKED _____
 STRUCTURE NOTATIONS CHECKED _____
 NO. _____

DATE: _____
 BY: _____
 SURVEYED _____
 PROFILE GRADES CHECKED _____
 PLAN STRUCTURE NOTATIONS CHECKED _____
 NO. _____

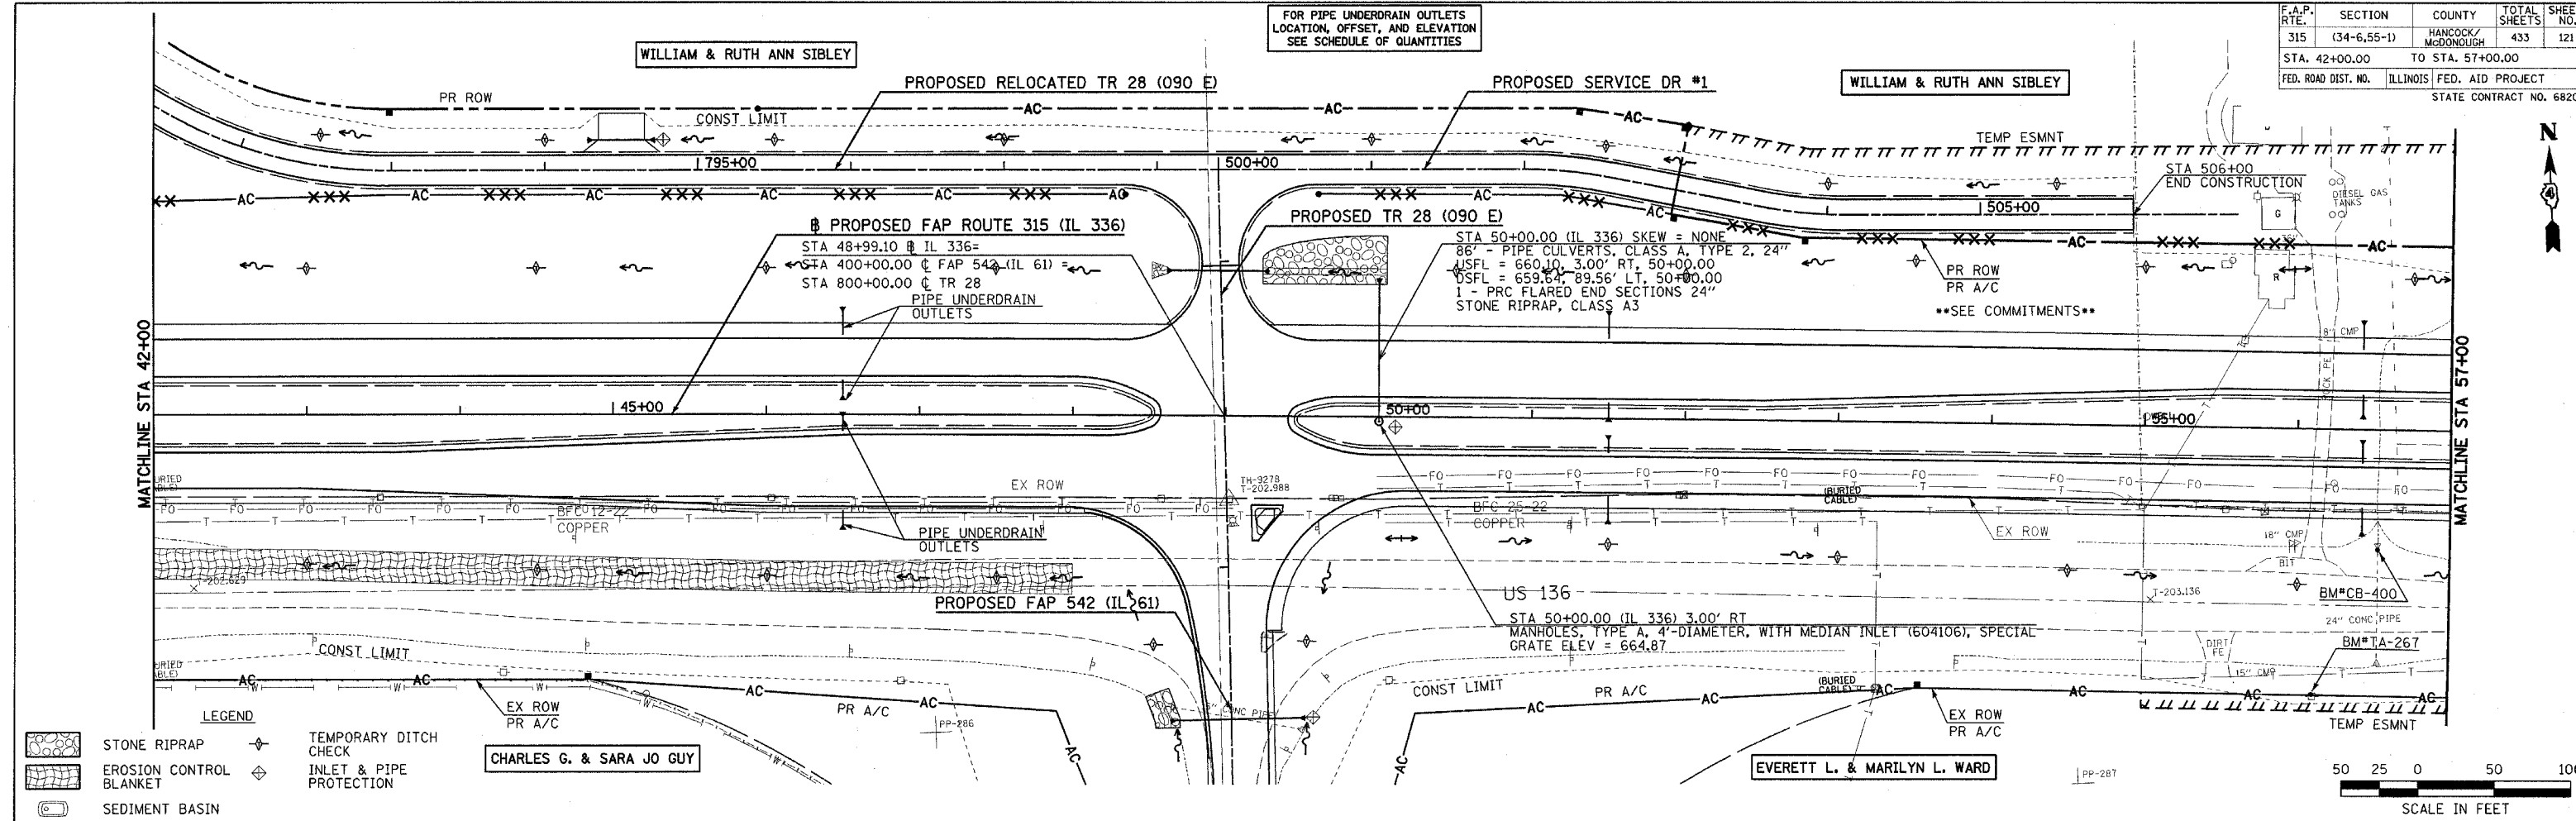

DRAINAGE & UTILITY PLAN & PROFILE - FAP ROUTE 315 (IL 336) STA 42+00 TO STA 57+00

Plot Date: 8/20/2006
 Plot Time: 12:47:44 PM
 Plotted By: sdbmchue
 Pen Table: lgo1.tbl
 File Name: I:\030333\cadd\construction\plan.dwg