
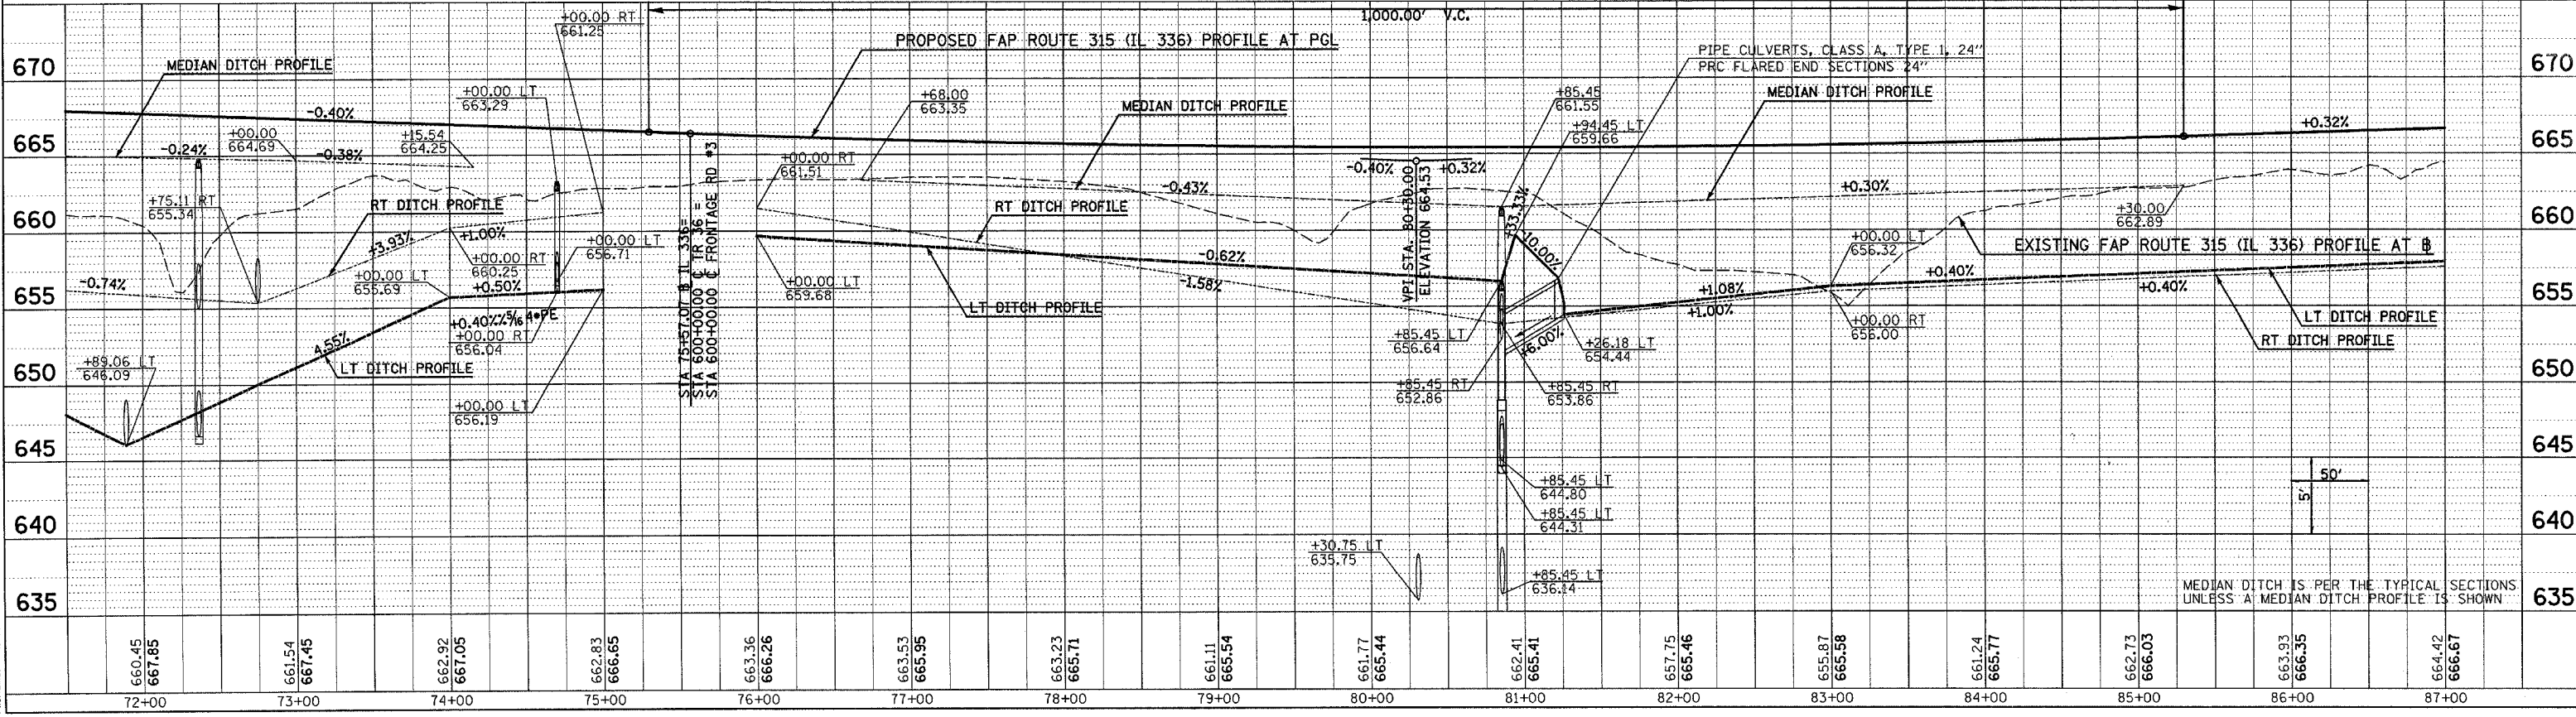


DATE	
BY	
REVISION	
NO.	
DESCRIPTION	

DATE	
BY	
REVISION	
NO.	
DESCRIPTION	

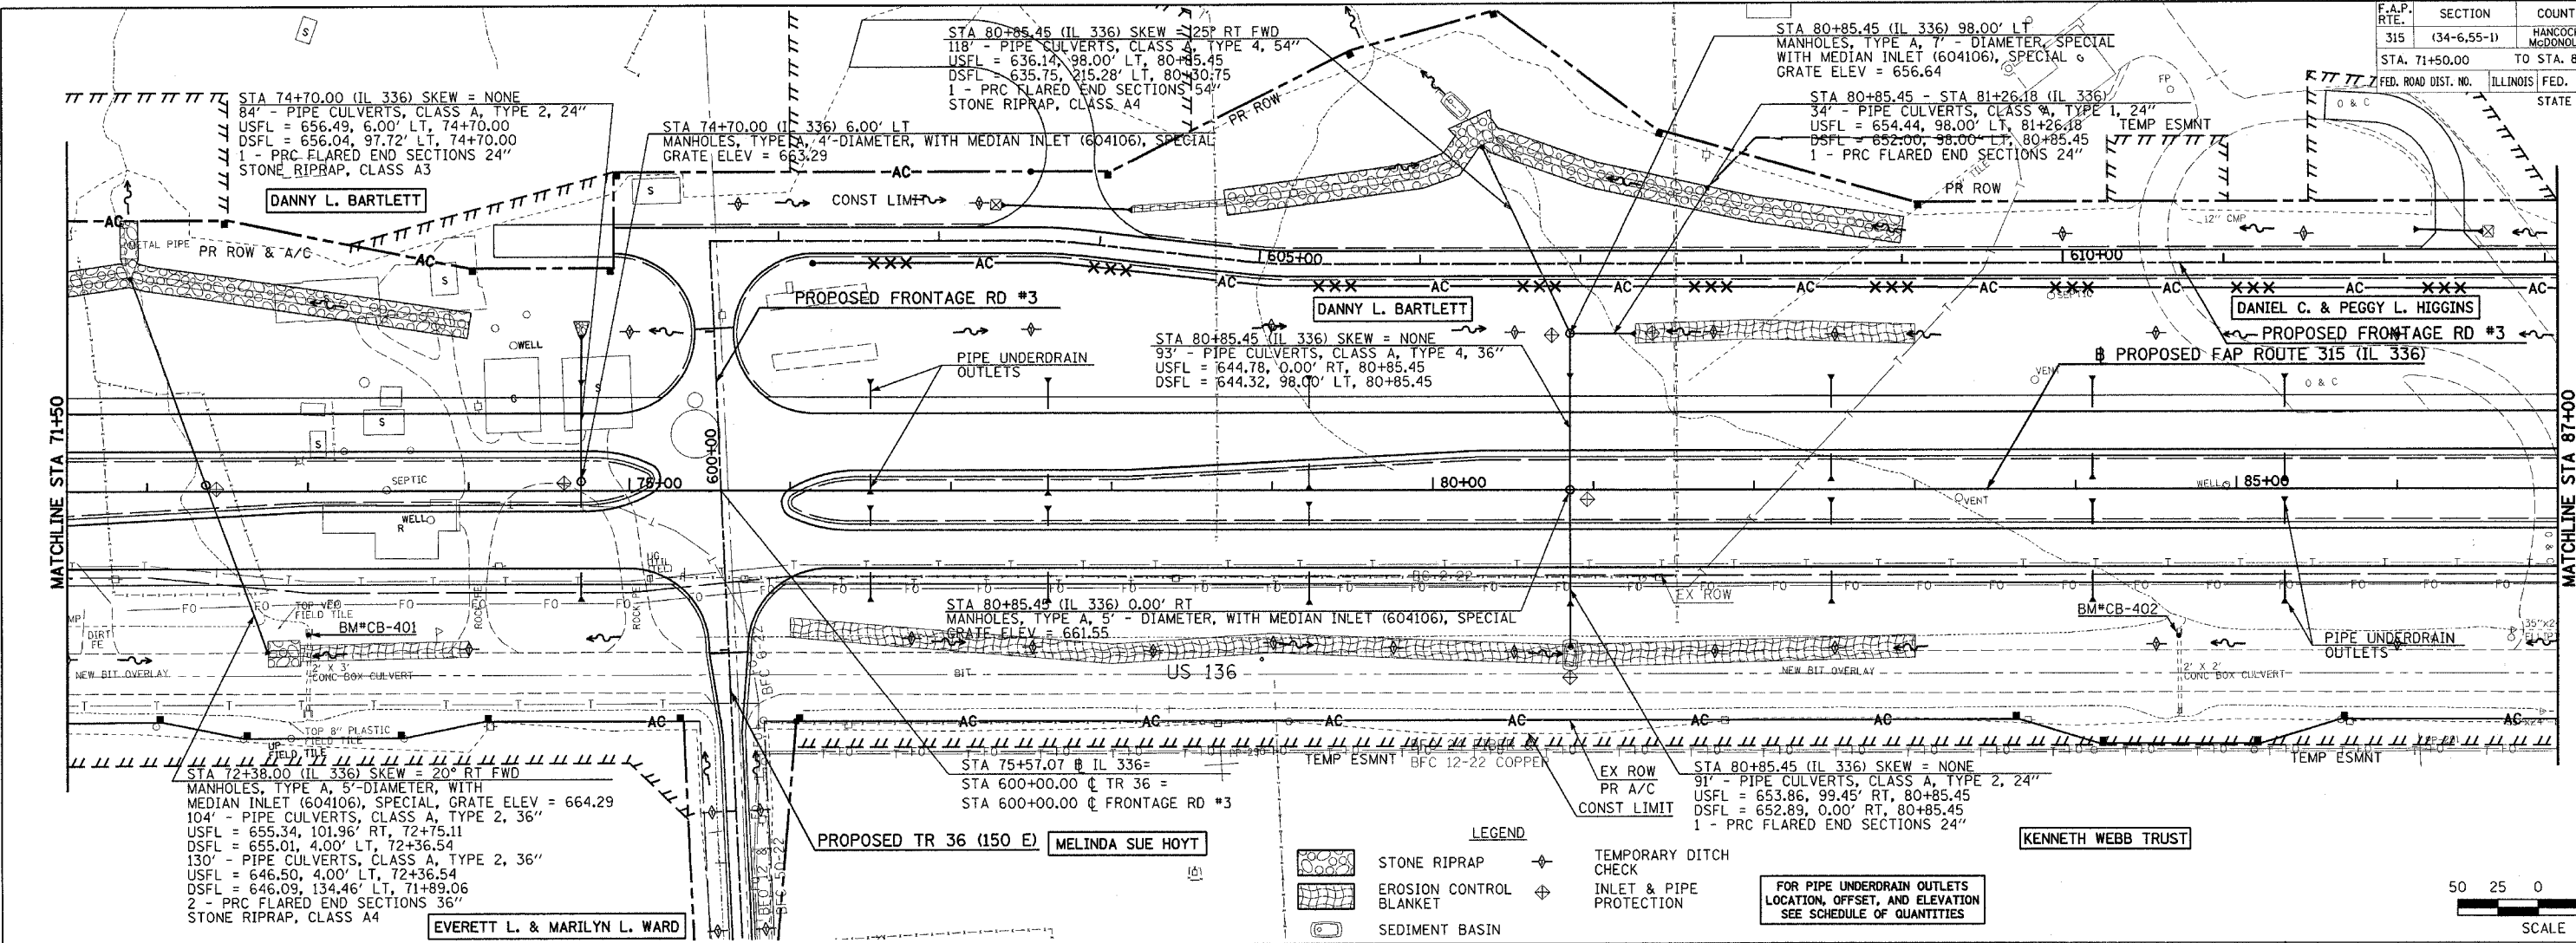

DRAINAGE & UTILITY PLAN & PROFILE - FAP ROUTE 315 (IL 336) STA 71+50 TO STA 87+00

Plot Date: 9/20/2006
 Plot Time: 12:47:05 PM
 Plotted By: schanoue
 Pen Table: 1d01.tbl
 Filename: I:\02033\road\constr\structure\plans\osa_du01m1.dgn