
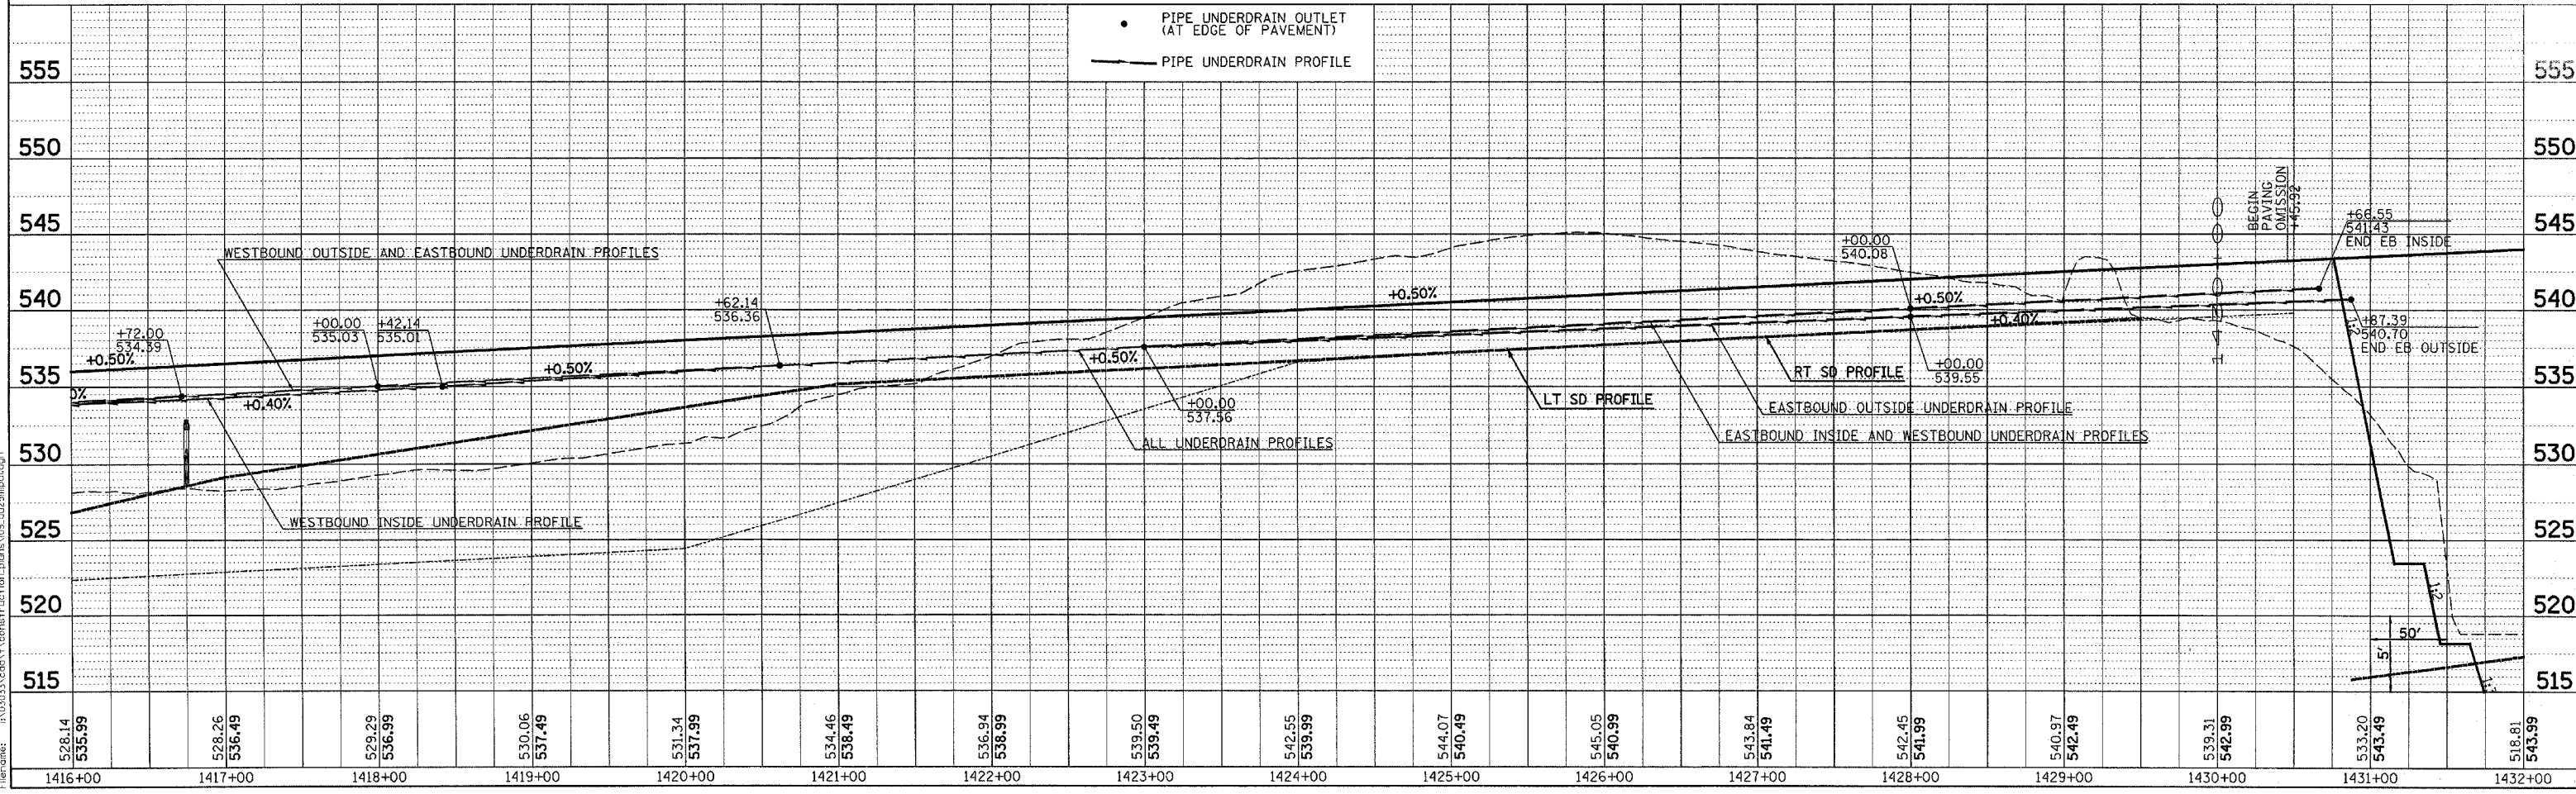


F.A.P. RTE.	SECTION	COUNTY	TOTAL SHEETS	SHEET NO.
315	(34-6,55-1)	HANCOCK/McDONOUGH	433	138
STA. 1400+00.00		TO STA. 1432+00.00		
FED. ROAD DIST. NO.		ILLINOIS FED. AID PROJECT		
STATE CONTRACT NO. 68206				

PLAN	SURVEYED	DATE
NOTE BOOK	PLOTTED	
NO.	BY	
	DATE	

PROFILE	SURVEYED	DATE
NOTE BOOK	PLOTTED	
NO.	BY	
	DATE	

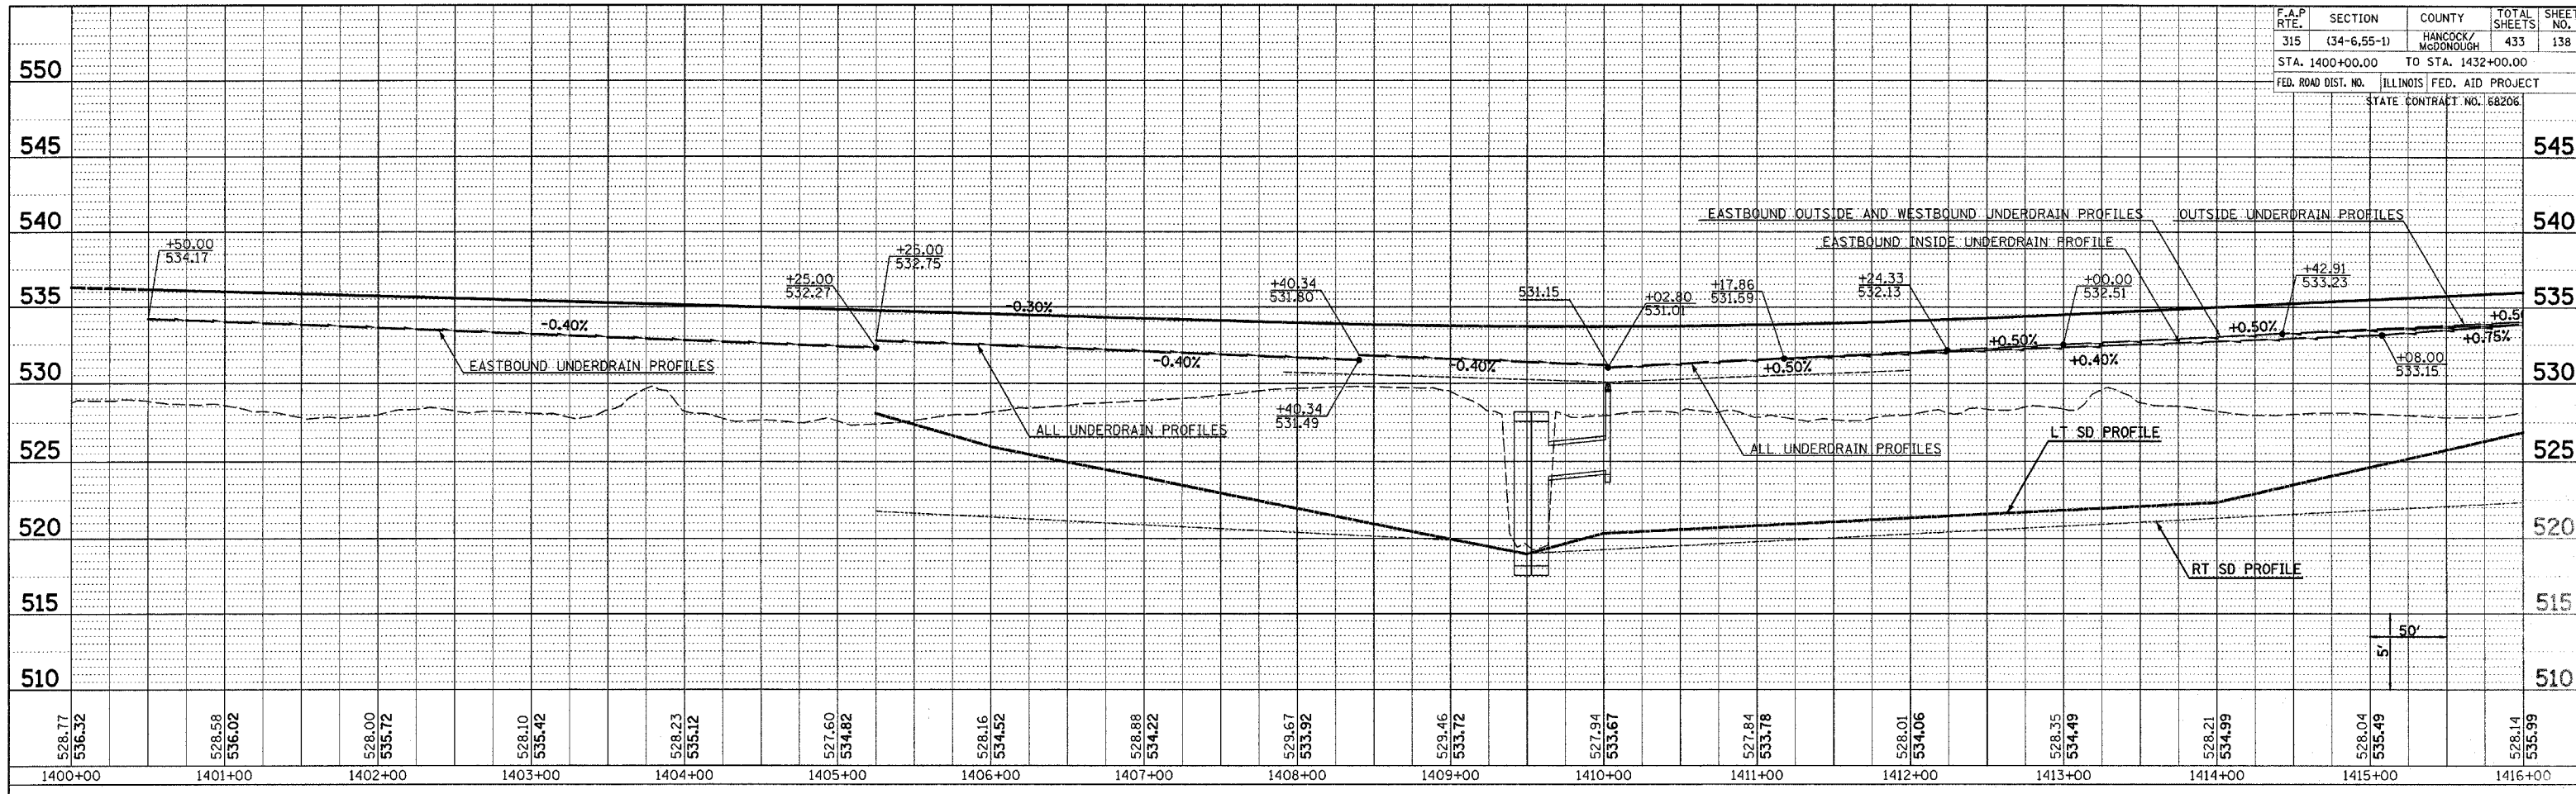

Plot Date: 7/18/2006  
 Plot Time: 3:28:46 PM  
 Plotted By: bcrimdr  
 Color: black  
 File Name: I:\03033\comp1\construction\plan\plans\03\_dud3pml.dgn