
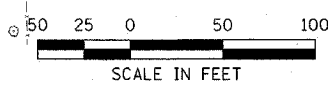
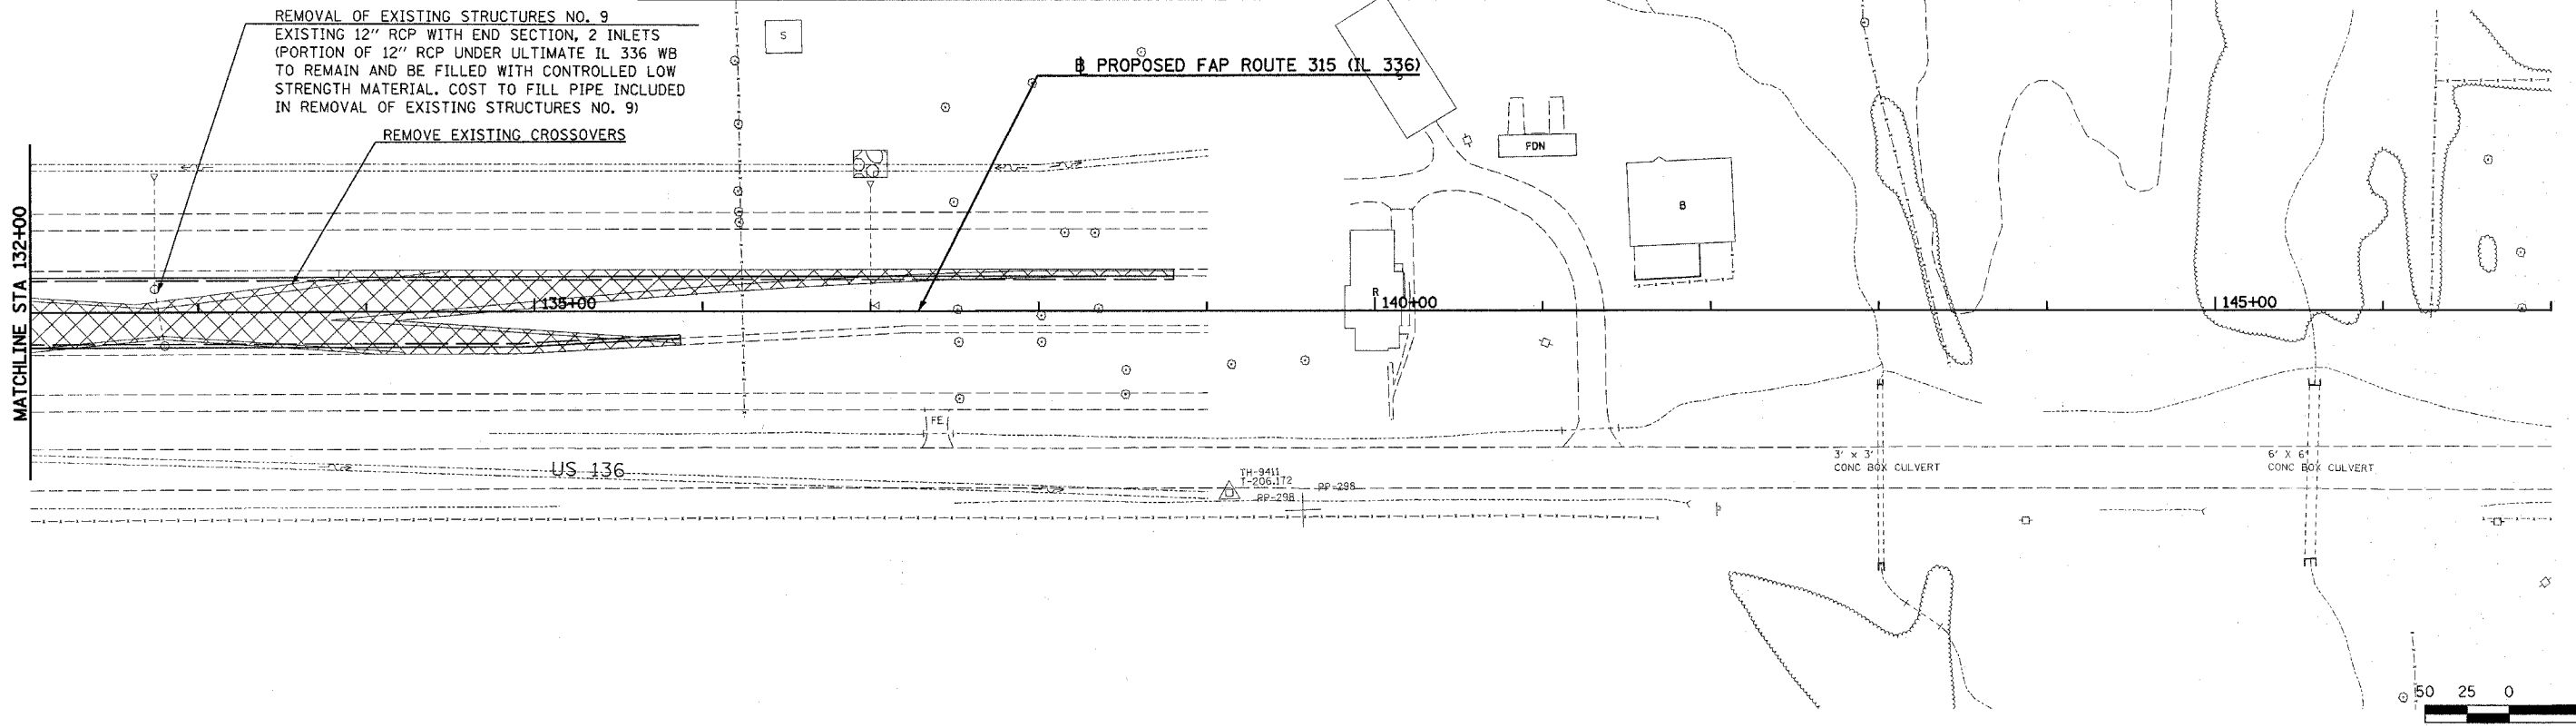


REMOVAL LEGEND					
	PAVEMENT REMOVAL		EXISTING GRAVEL PAVEMENT TO BE REMOVED. COST INCIDENTAL TO EARTH EXCAVATION.		BUILDING REMOVAL
	EXISTING OIL & CHIP PAVEMENT TO BE REMOVED. COST INCIDENTAL TO EARTH EXCAVATION.		EXISTING ENTRANCE PAVEMENT TO BE REMOVED. COST INCIDENTAL TO EARTH EXCAVATION.	X	TREE REMOVAL
	STRUCTURE REMOVAL		TREE REMOVAL, ACRES	XXXXXX	GUTTER REMOVAL

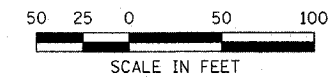

REMOVAL OF EXISTING STRUCTURES NO. 9
 EXISTING 12" RCP WITH END SECTION, 2 INLETS
 (PORTION OF 12" RCP UNDER ULTIMATE IL 336 WB
 TO REMAIN AND BE FILLED WITH CONTROLLED LOW
 STRENGTH MATERIAL. COST TO FILL PIPE INCLUDED
 IN REMOVAL OF EXISTING STRUCTURES NO. 9)

REMOVE EXISTING CROSSOVERS

Plot Date: 7/18/2006
 Time: 10:54 AM
 Plot File: h:\projects\315\315.dwg
 Pen Table: h:\pen.tbl
 File Name: h:\projects\315\315.dwg