
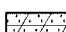
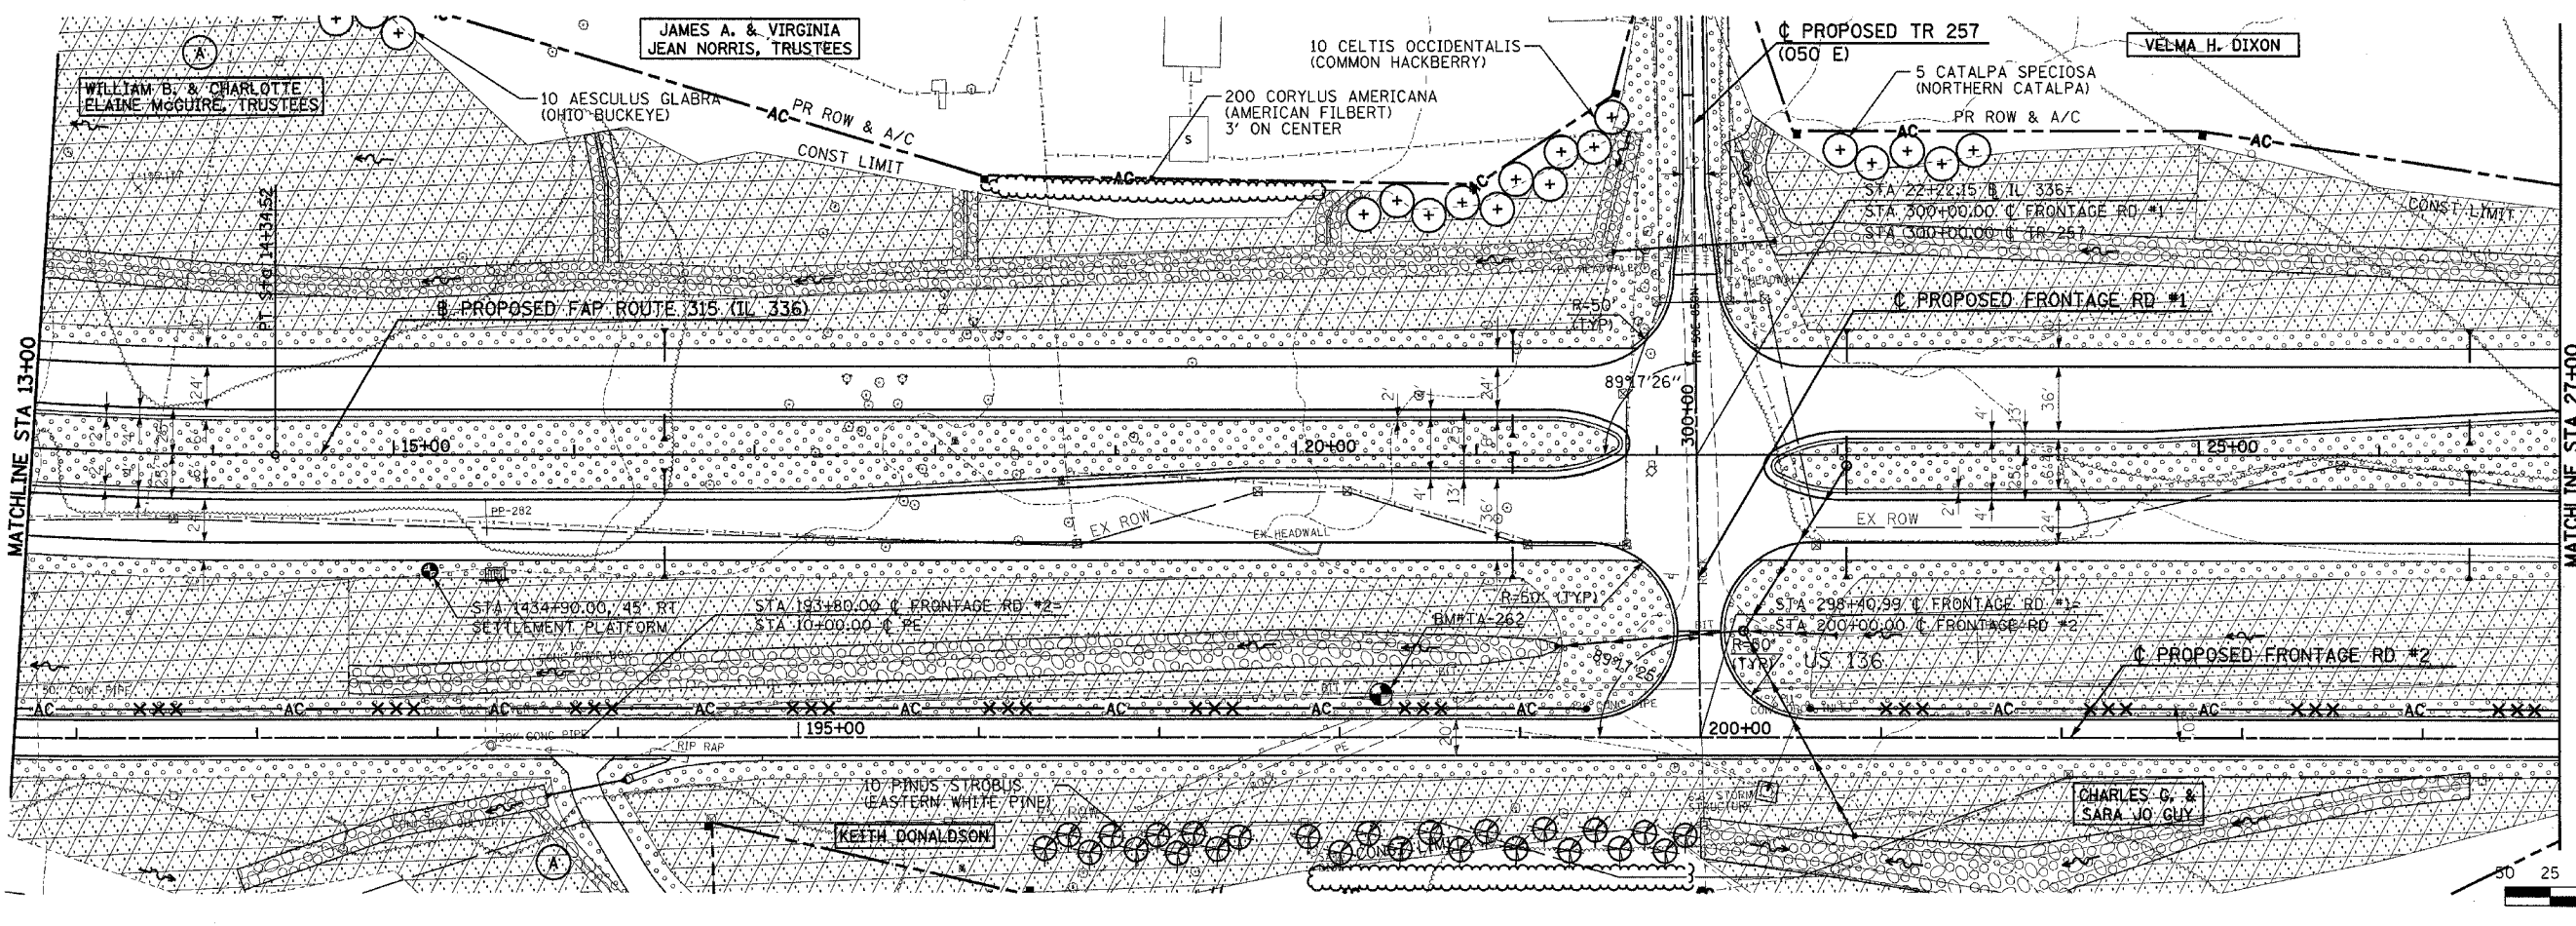
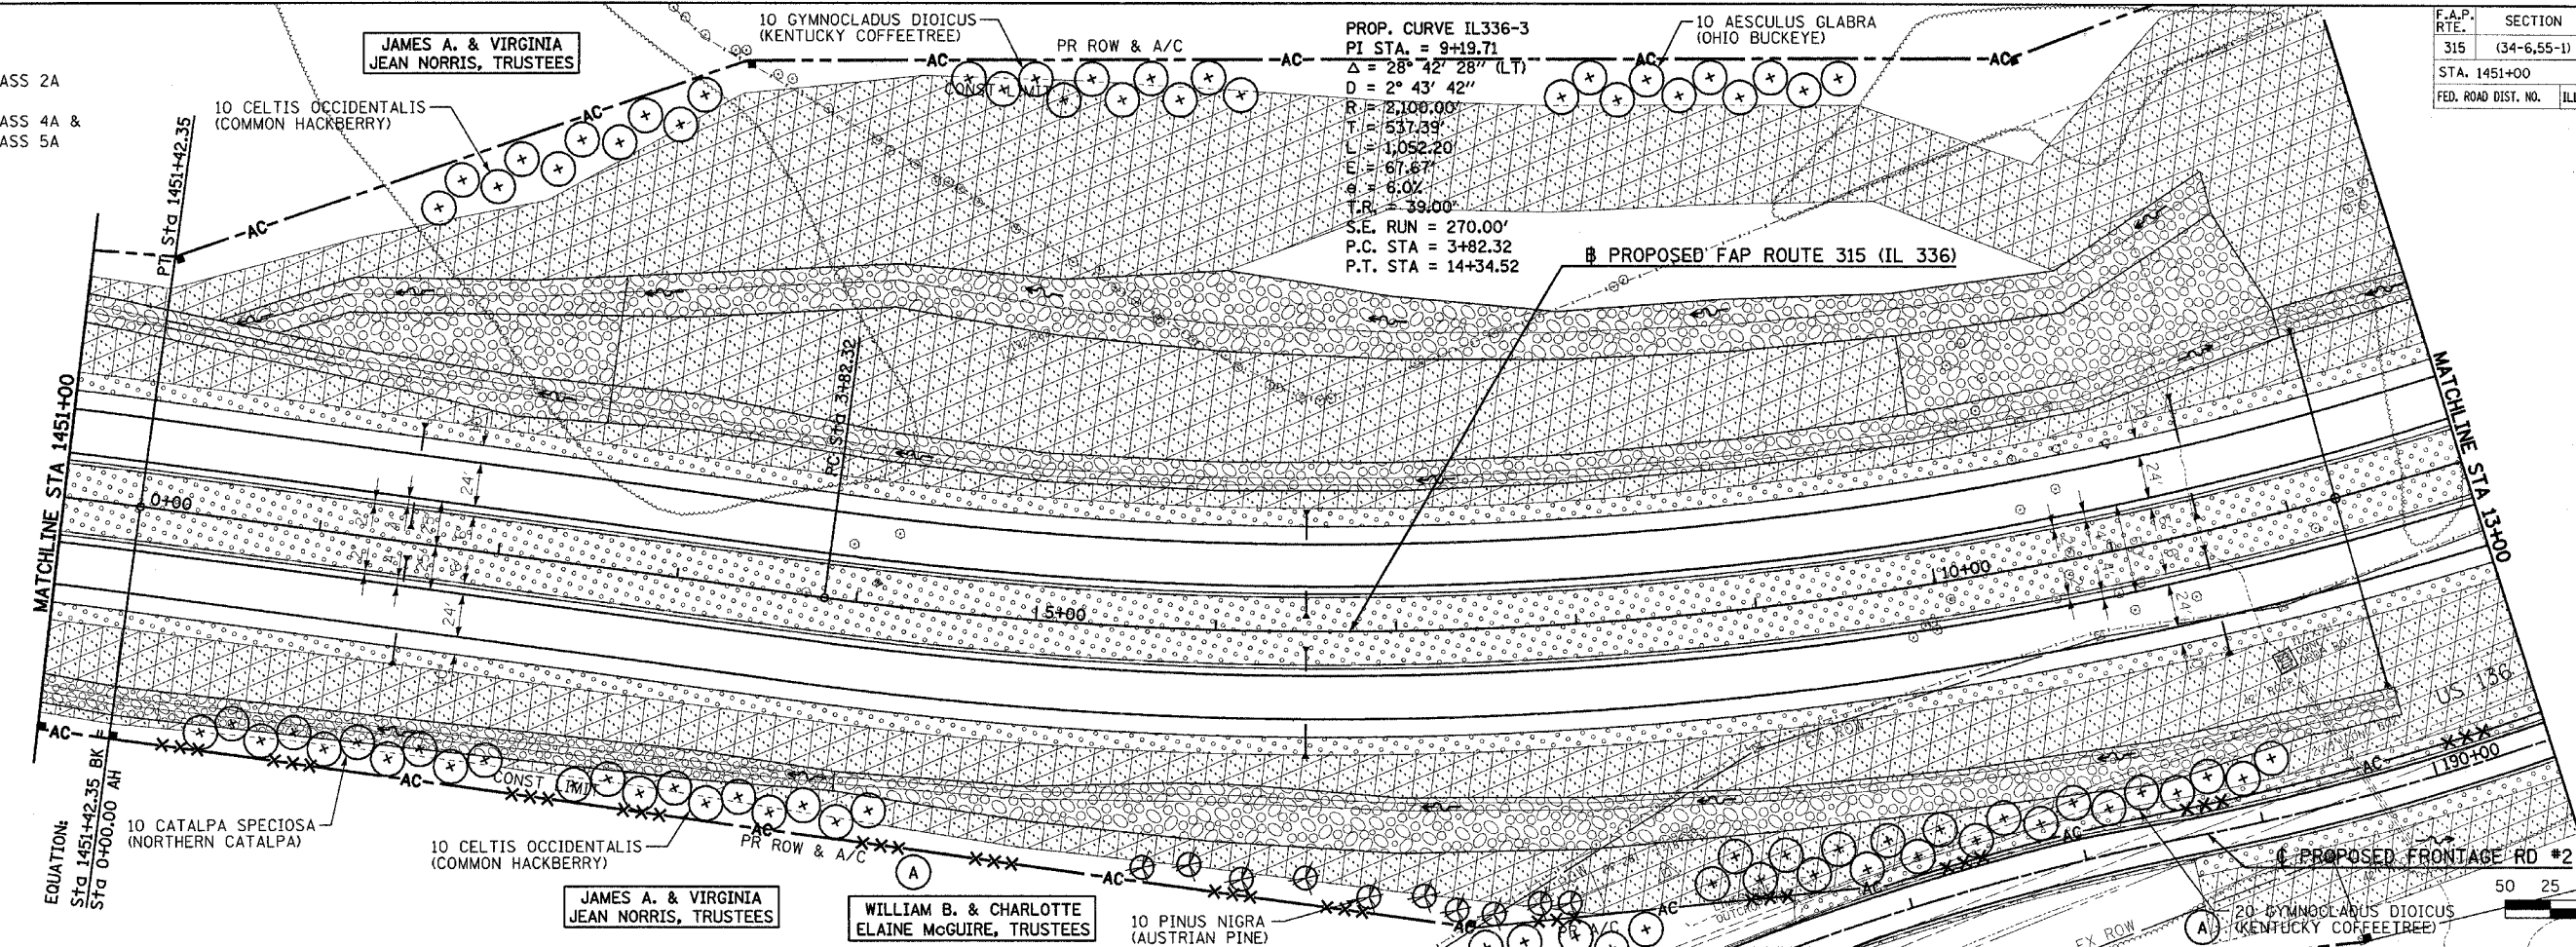


F.A.P. RTE.	SECTION	COUNTY	TOTAL SHEETS	SHEET NO.
315	(34-6,55-1)	HANCOCK/MCDONOUGH	433	173
STA. 1451+00 TO STA. 27+00				
FED. ROAD DIST. NO. ILLINOIS FED. AID PROJECT				
STATE CONTRACT NO. 68206				

LEGEND

-  SEEDING CLASS 2A
-  SEEDING CLASS 4A & SEEDING CLASS 5A



Plot Date: 8/20/2006
 Plot Time: 12:41:11 PM
 Plotted By: sdonohue
 Pen Table: lds+tbl
 Filename: I:\03033\cadd\1\construction\plans\1451_27.dgn