
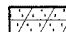
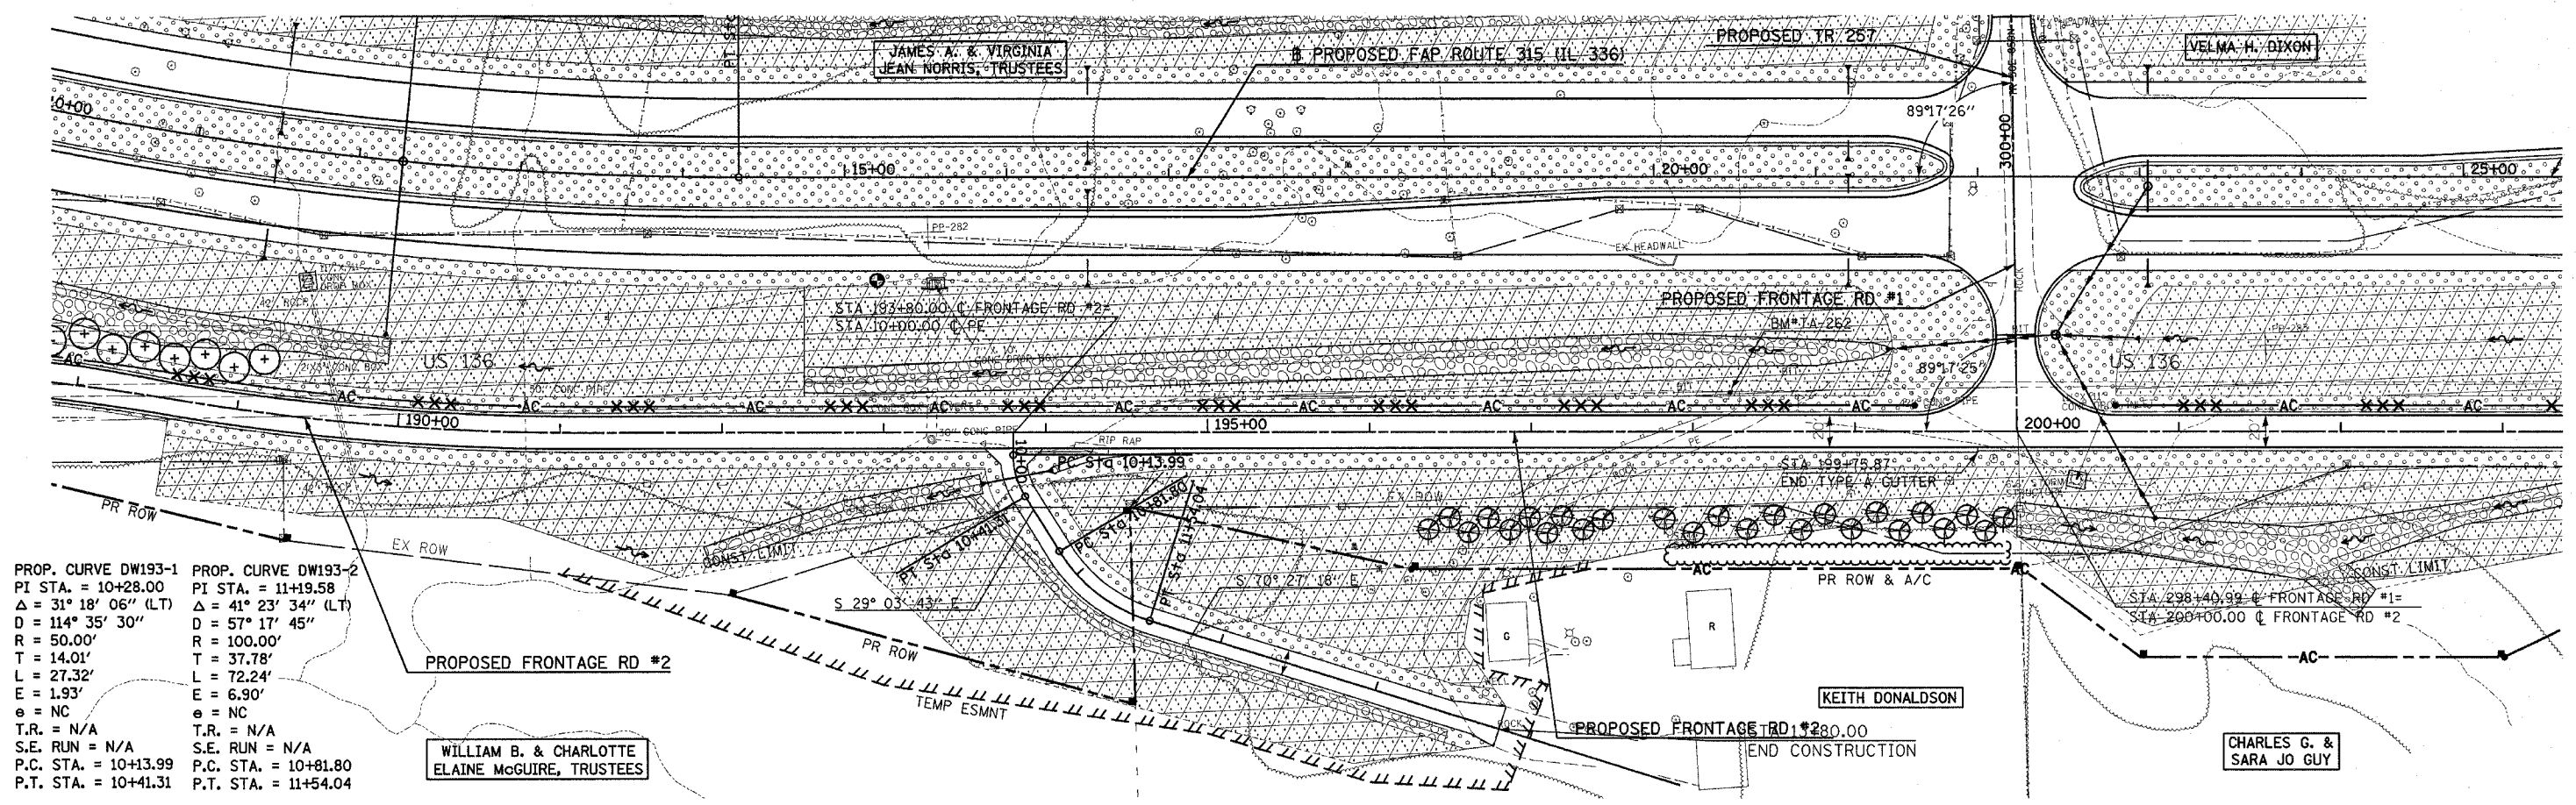


F.A.P. RTE.	SECTION	COUNTY	TOTAL SHEETS	SHEET NO.
315	(34-6,55-1)	HANCOCK/MCDONOUGH	433	183
STA. TO STA.		FED. AID PROJECT		
FED. ROAD DIST. NO.		ILLINOIS	STATE CONTRACT NO. 68206	

LEGEND


-  SEEDING CLASS 2A
-  SEEDING CLASS 4A & SEEDING CLASS 5A



PROP. CURVE DW193-1
 PI STA. = 10+28.00
 $\Delta = 31^\circ 18' 06''$ (LT)
 $D = 114^\circ 35' 30''$
 $R = 50.00'$
 $T = 14.01'$
 $L = 27.32'$
 $E = 1.93'$
 $e = NC$
 $T.R. = N/A$
 $S.E. RUN = N/A$
 $P.C. STA. = 10+13.99$
 $P.T. STA. = 10+41.31$

PROP. CURVE DW193-2
 PI STA. = 11+19.58
 $\Delta = 41^\circ 23' 34''$ (LT)
 $D = 57^\circ 17' 45''$
 $R = 100.00'$
 $T = 37.78'$
 $L = 72.24'$
 $E = 6.90'$
 $e = NC$
 $T.R. = N/A$
 $S.E. RUN = N/A$
 $P.C. STA. = 10+81.80$
 $P.T. STA. = 11+54.04$

Plot Date: 7/18/2006
 Plot Time: 3:35:36 PM
 Plotted By: bschmidt
 Pen Table: idot.tbl
 File Name: R:\030333\cdot\construction\plone\174_ae25ser\102_ow183.dgn

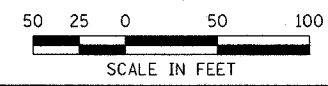

LANDSCAPE PLAN - FRONTAGE ROAD #2 DRIVEWAY STA 193+00