
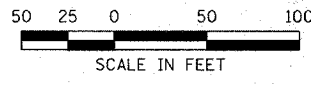
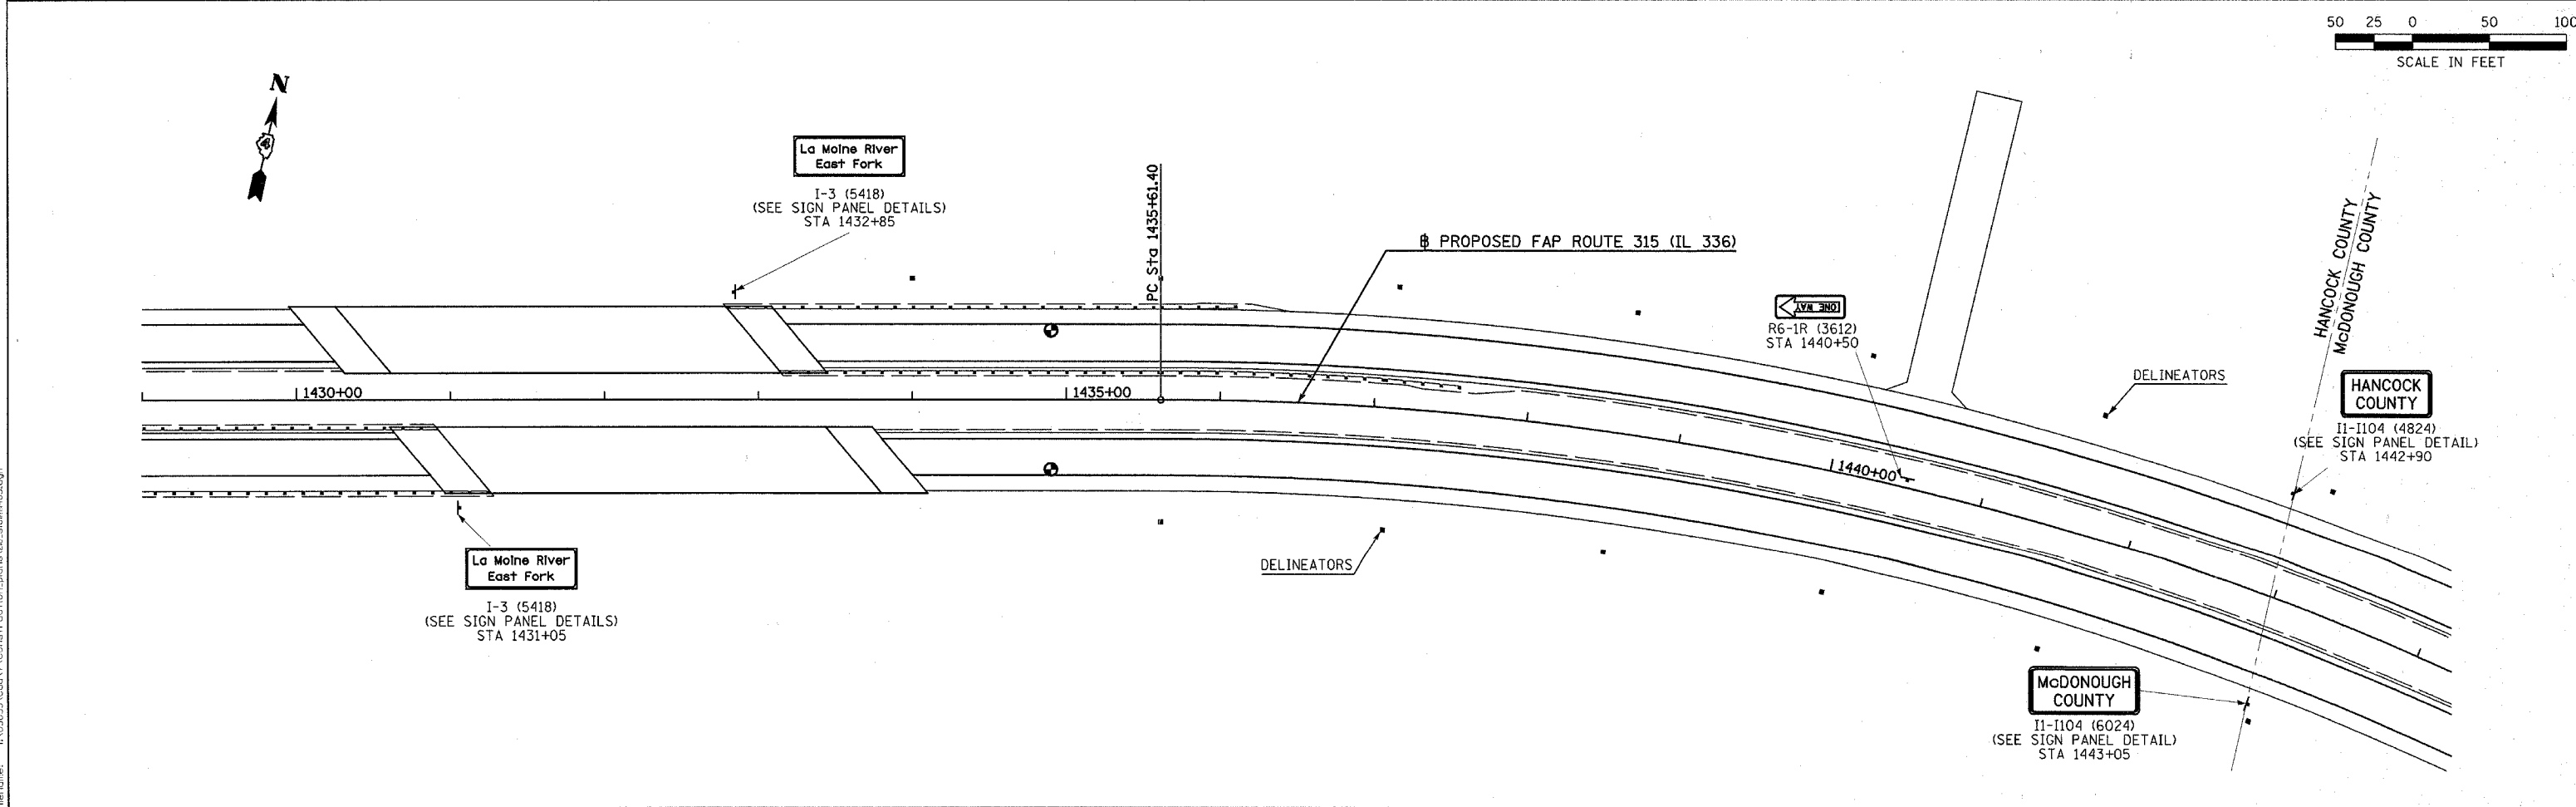
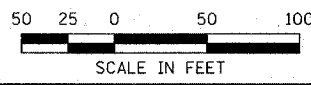


F.A.P. RTE.	SECTION	COUNTY	TOTAL SHEETS	SHEET NO.
315	(34-6,55-1)	HANCOCK/McDONOUGH	433	235
STA. 1429+00 TO STA. 31+00		ILLINOIS FED. AID PROJECT		
STATE CONTRACT NO. 68206				

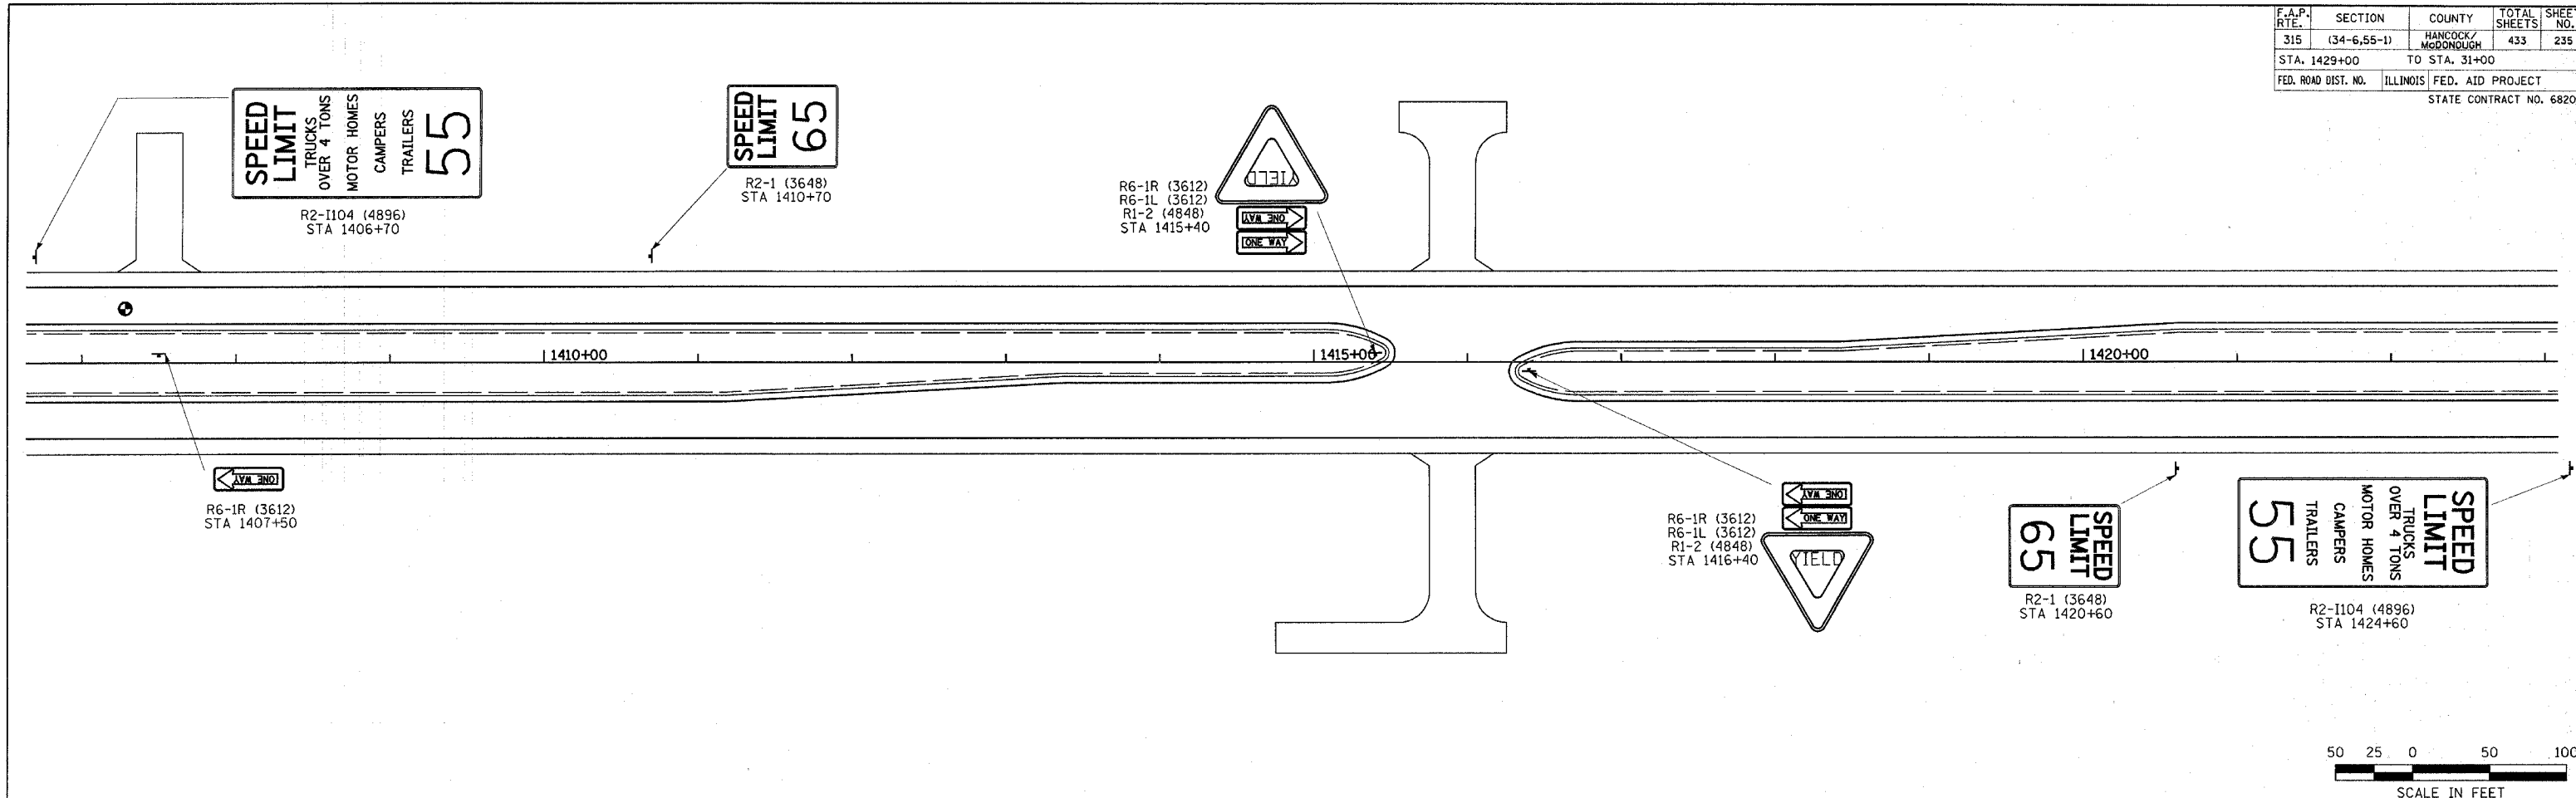

Plot Date: 7/18/2006
 Plot Time: 3:27:00 PM
 Plotter: HP DesignJet 5000
 Pen Tables: h:\030333\oad\1\constr\action_plans\28e_sil\m\405.dgn