


F.A.P. RTE.	SECTION	COUNTY	TOTAL SHEETS	SHEET NO.
315	(34-6,55-1)	HANCOCK/MCDONOUGH	433	236
STA. 1429+00		TO STA. 31+00		
FED. ROAD DIST. NO.		ILLINOIS	FED. AID PROJECT	
STATE CONTRACT NO. 68206				

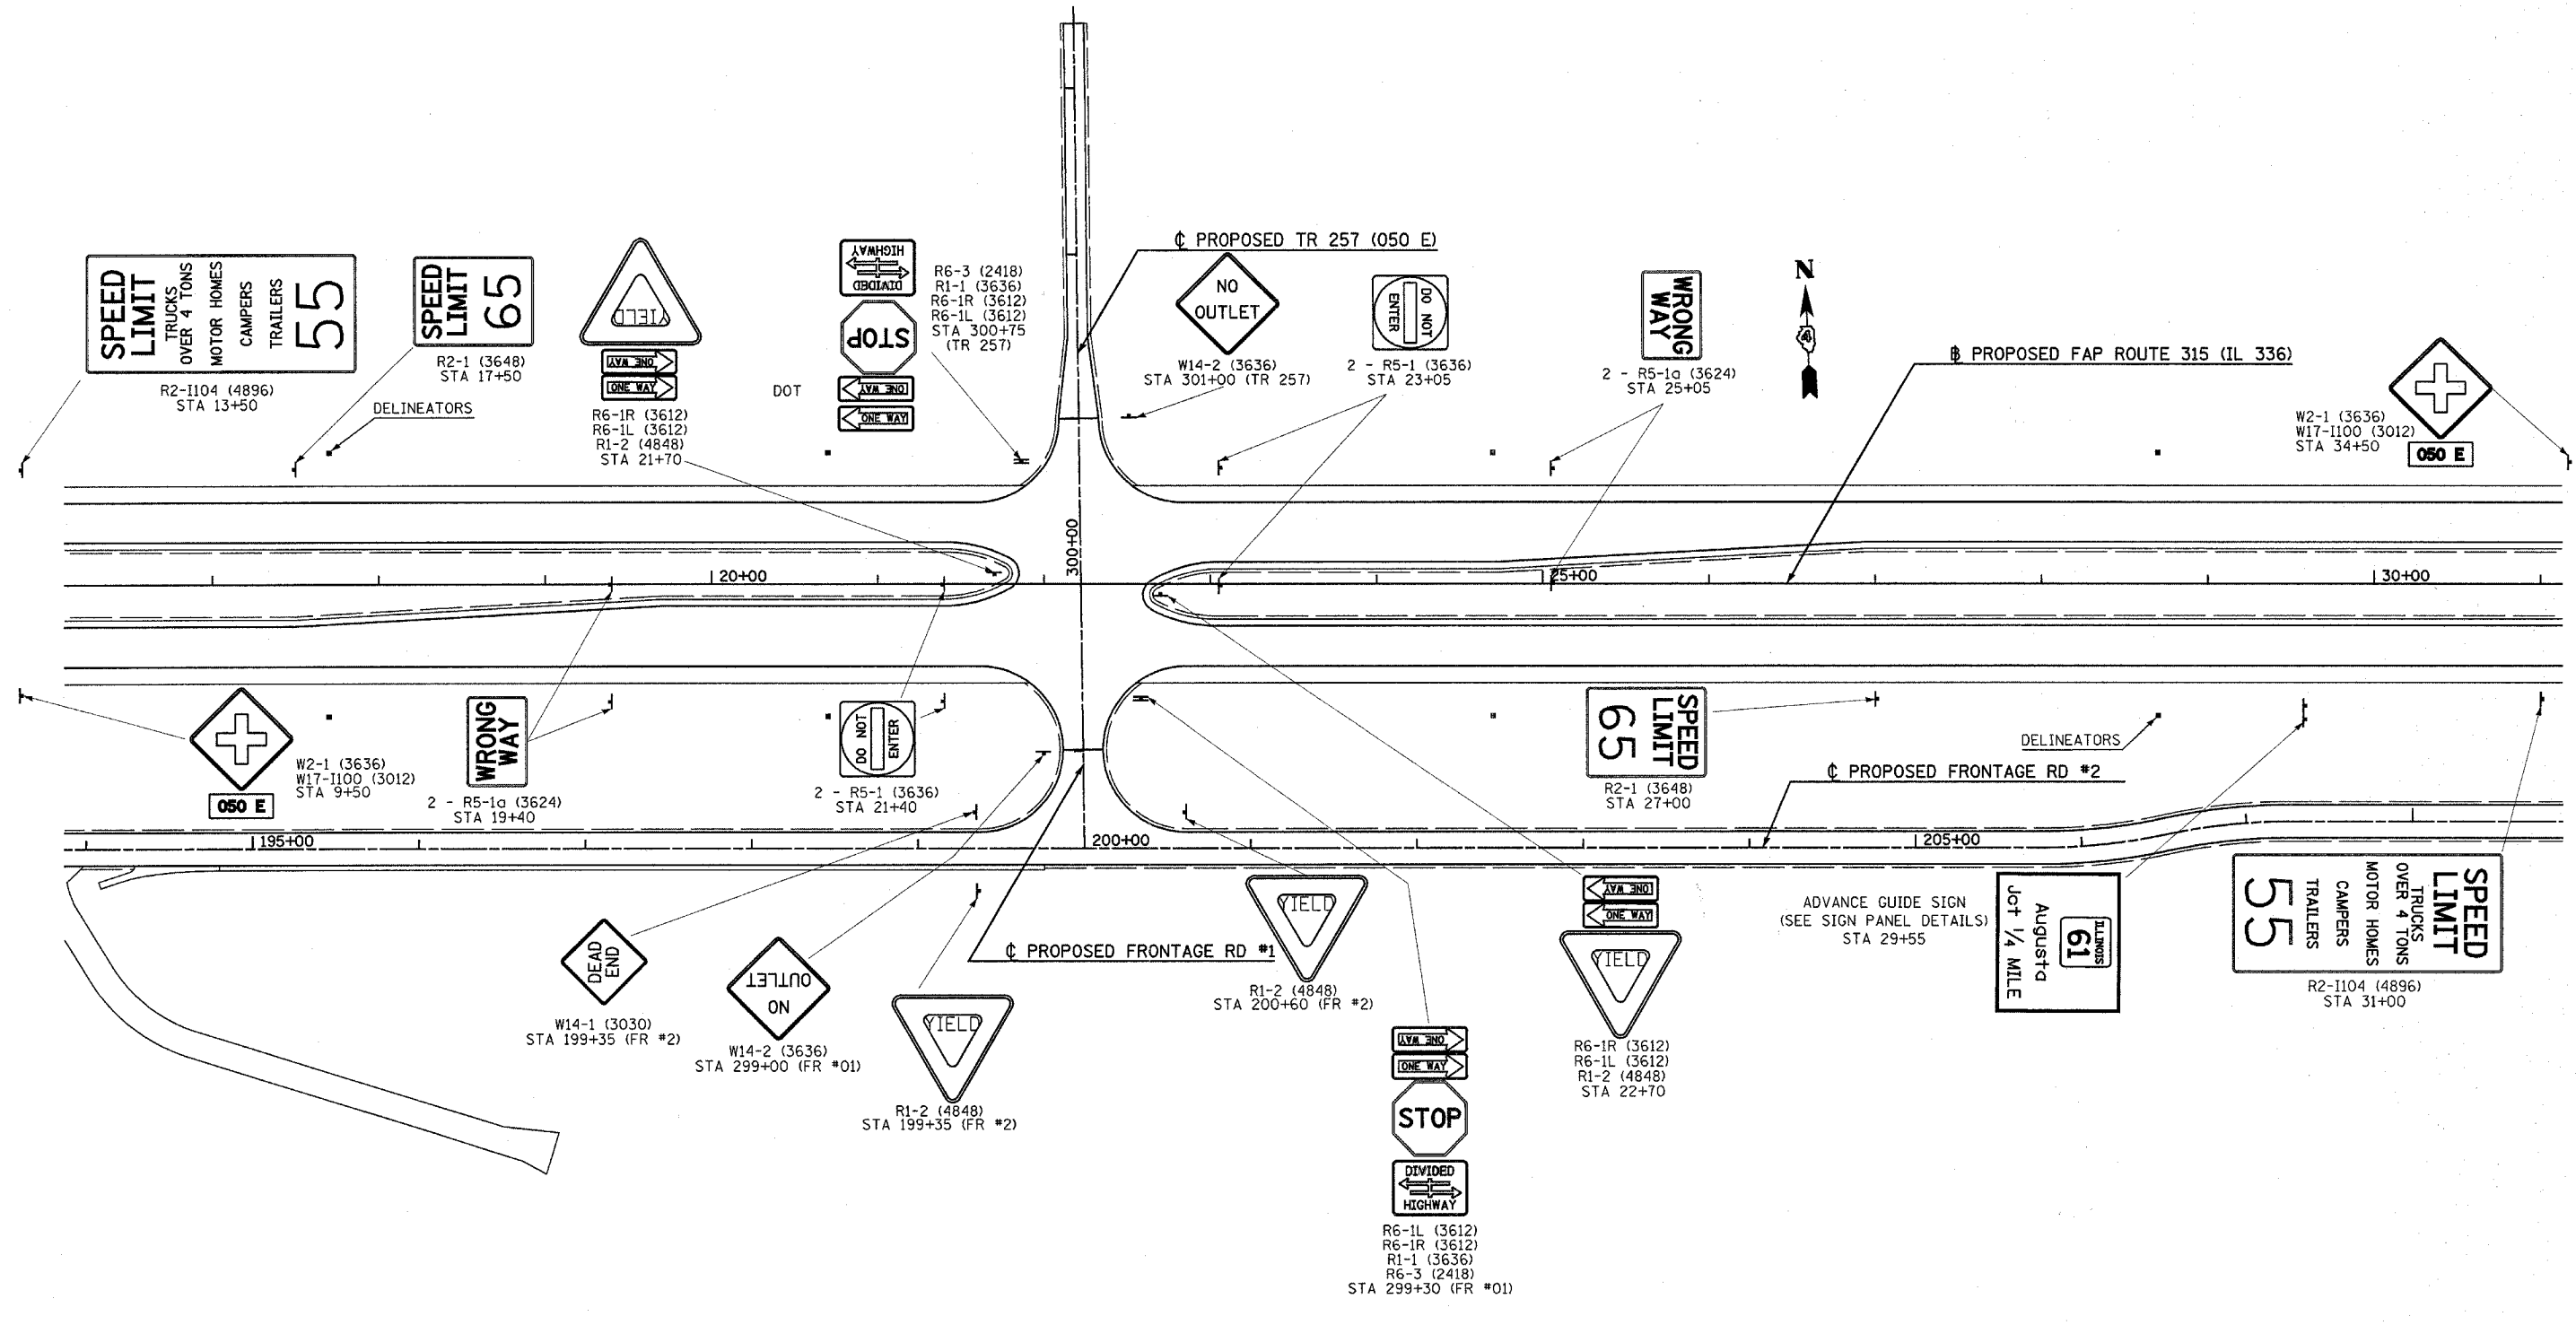

Plot Date: 7/8/2006
 Plot Time: 11:54:14 AM
 Plotter: AutoCAD
 Pen Tables: AutoCAD
 File Name: I:\G2033\cadd\1\vaons\truf\on_plans\218_s102m1s.dgn