


F.A.P. RTE.	SECTION	COUNTY	TOTAL SHEETS	SHEET NO.
315	(34-6,55-1)	HANCOCK/McDONOUGH	433	237
STA. 41+00 TO STA. 57+00		ILLINOIS FED. AID PROJECT		
STATE CONTRACT NO. 68206				

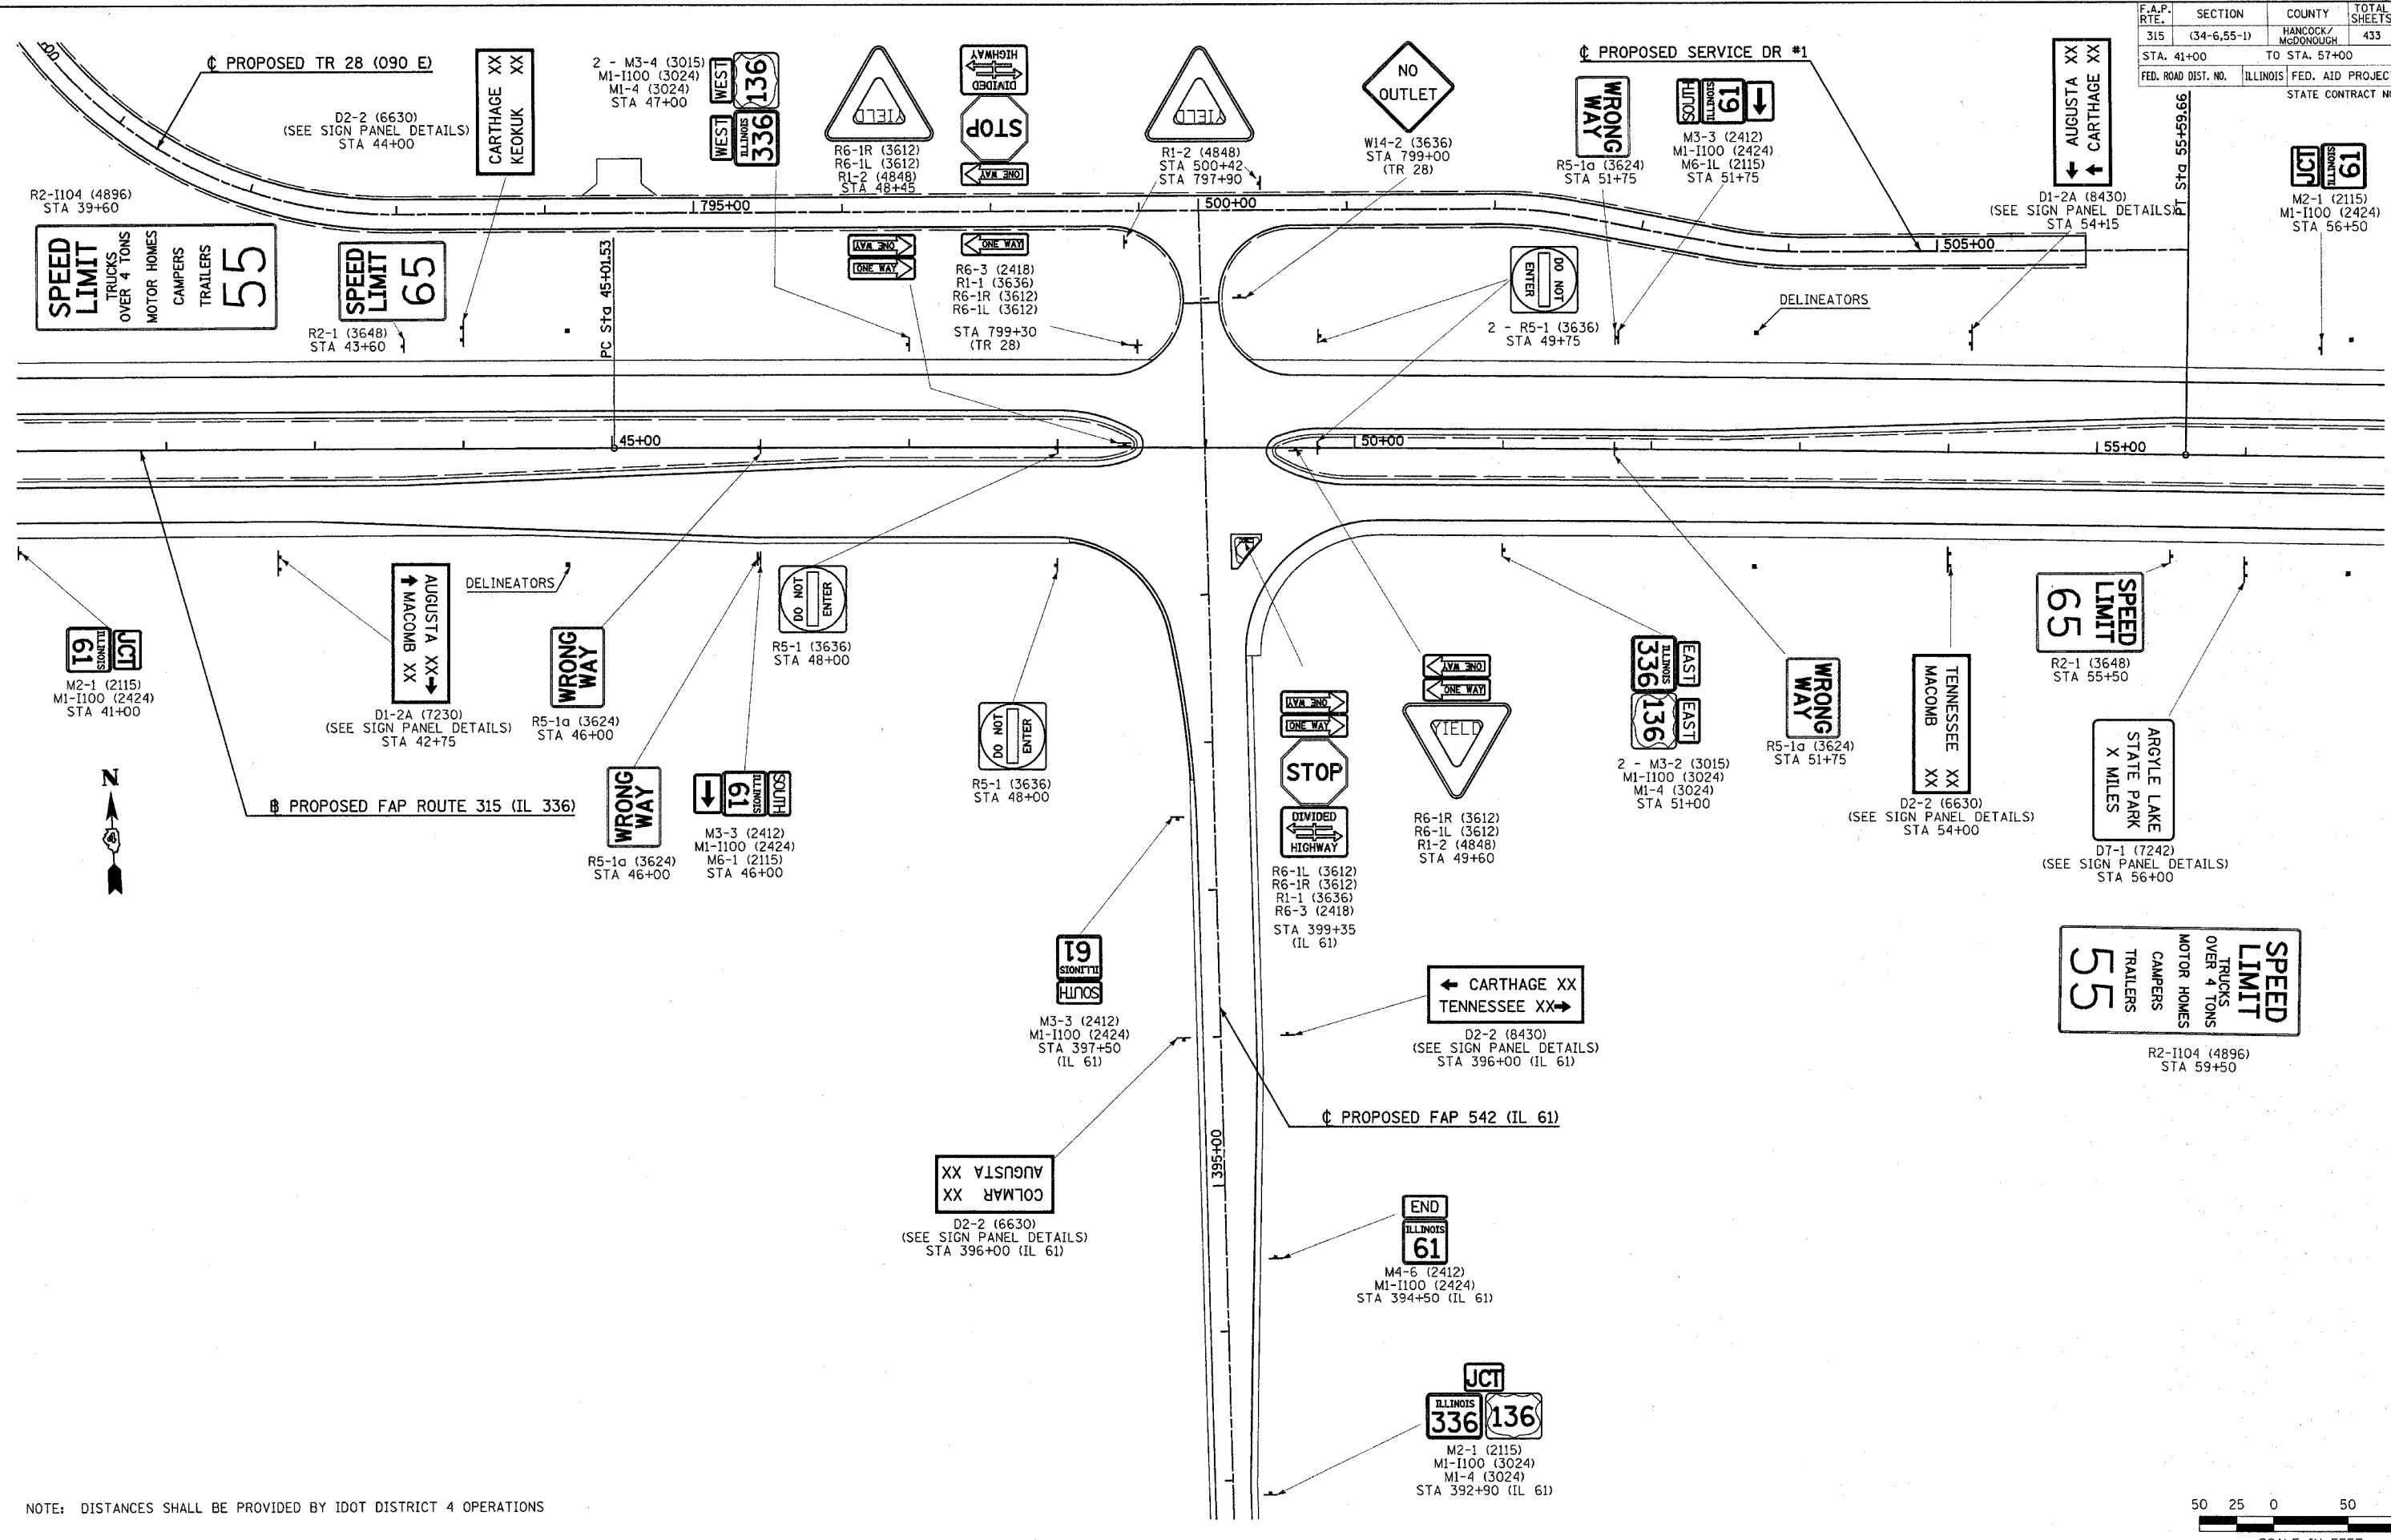

Plot Date: 7/28/2006
 Plot Time: 8:58:11 AM
 Plotter: E:\cadd\plot.plt
 Pen Tables: kbrtbl.dtl
 File Name: h:\03033\cadd\1\constr\location_dlena\200_s10\shl.dgn

NOTE: DISTANCES SHALL BE PROVIDED BY IDOT DISTRICT 4 OPERATIONS

