
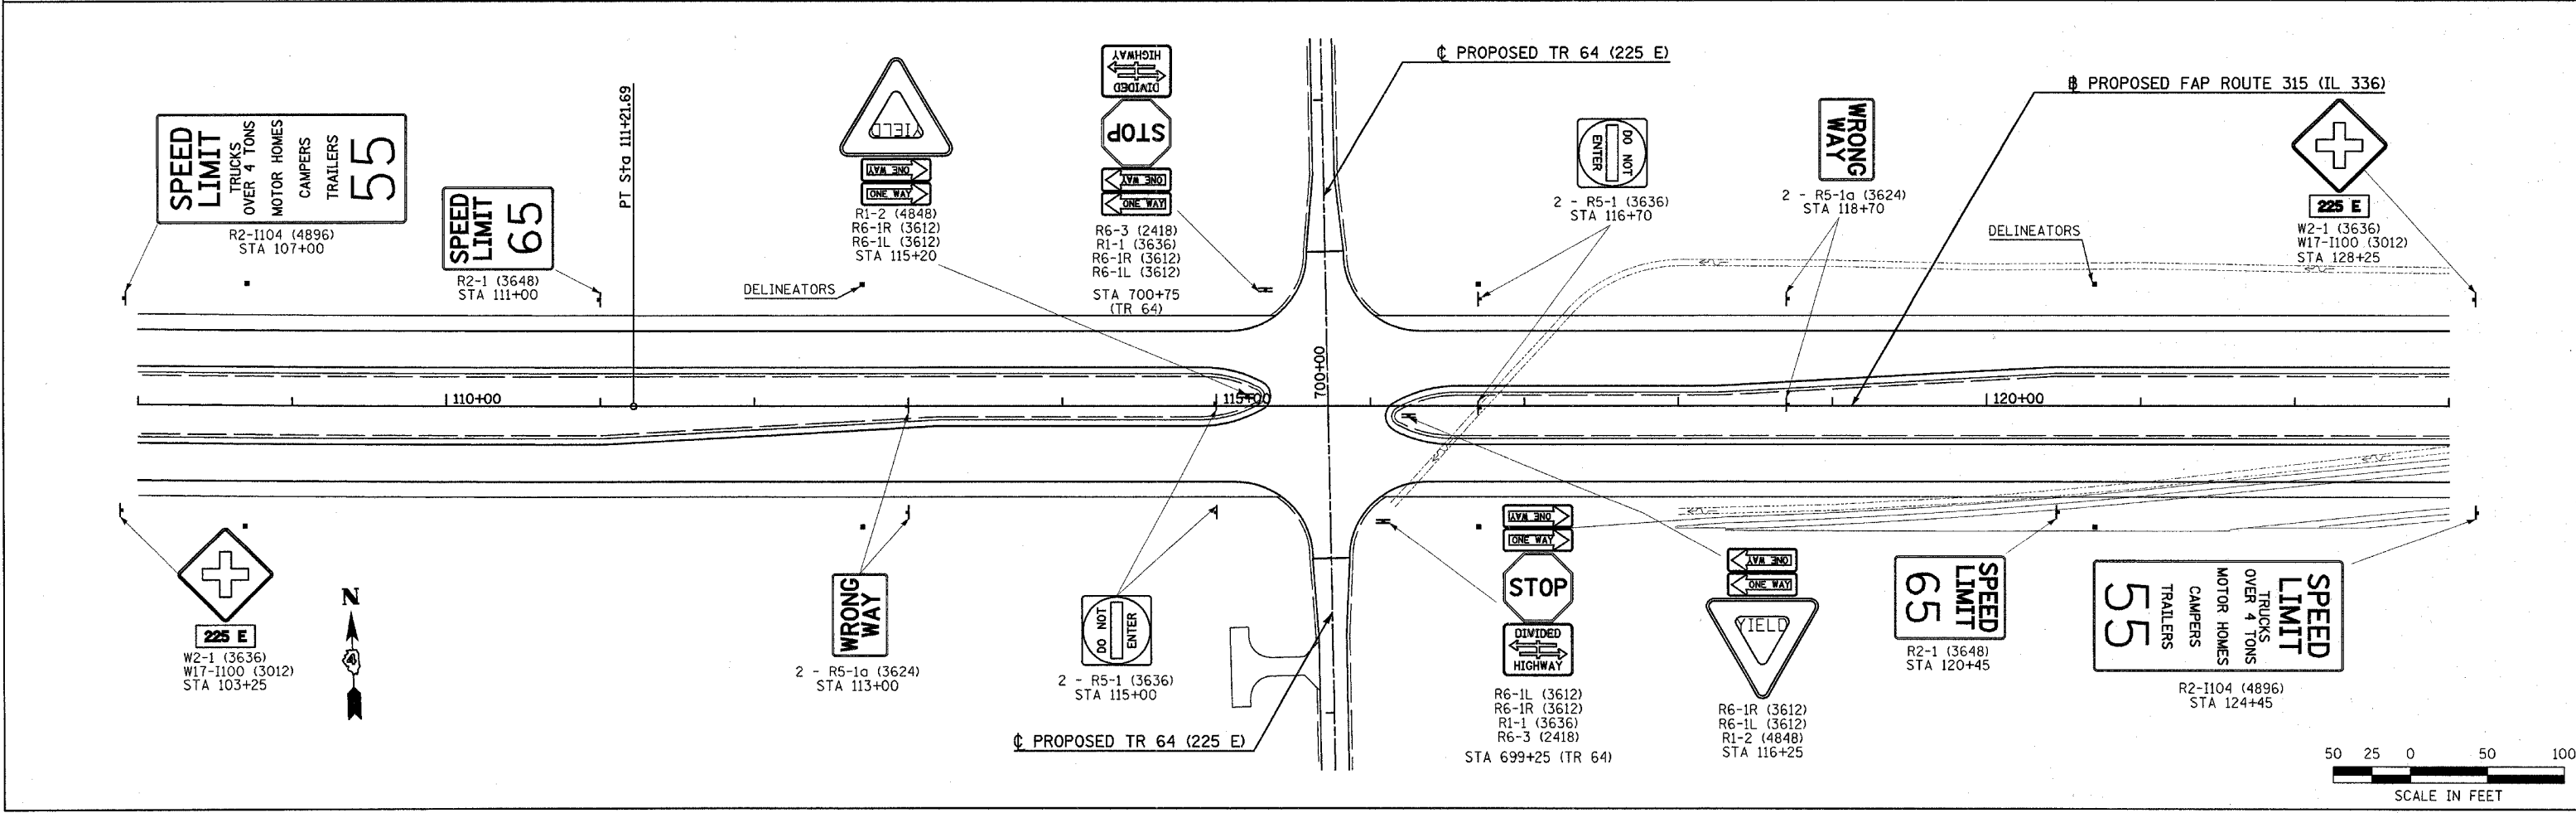


| F.A.P. RTE. | SECTION | COUNTY | TOTAL SHEETS | SHEET NO. |
|--------------------------|-------------|---------------------------|--------------|-----------|
| 315 | (34-6.55-1) | HANCOCK/MCDONOUGH | 433 | 238 |
| STA. 68+00 | | TO STA. 123+00 | | |
| FED. ROAD DIST. NO. | | ILLINOIS FED. AID PROJECT | | |
| STATE CONTRACT NO. 68206 | | | | |

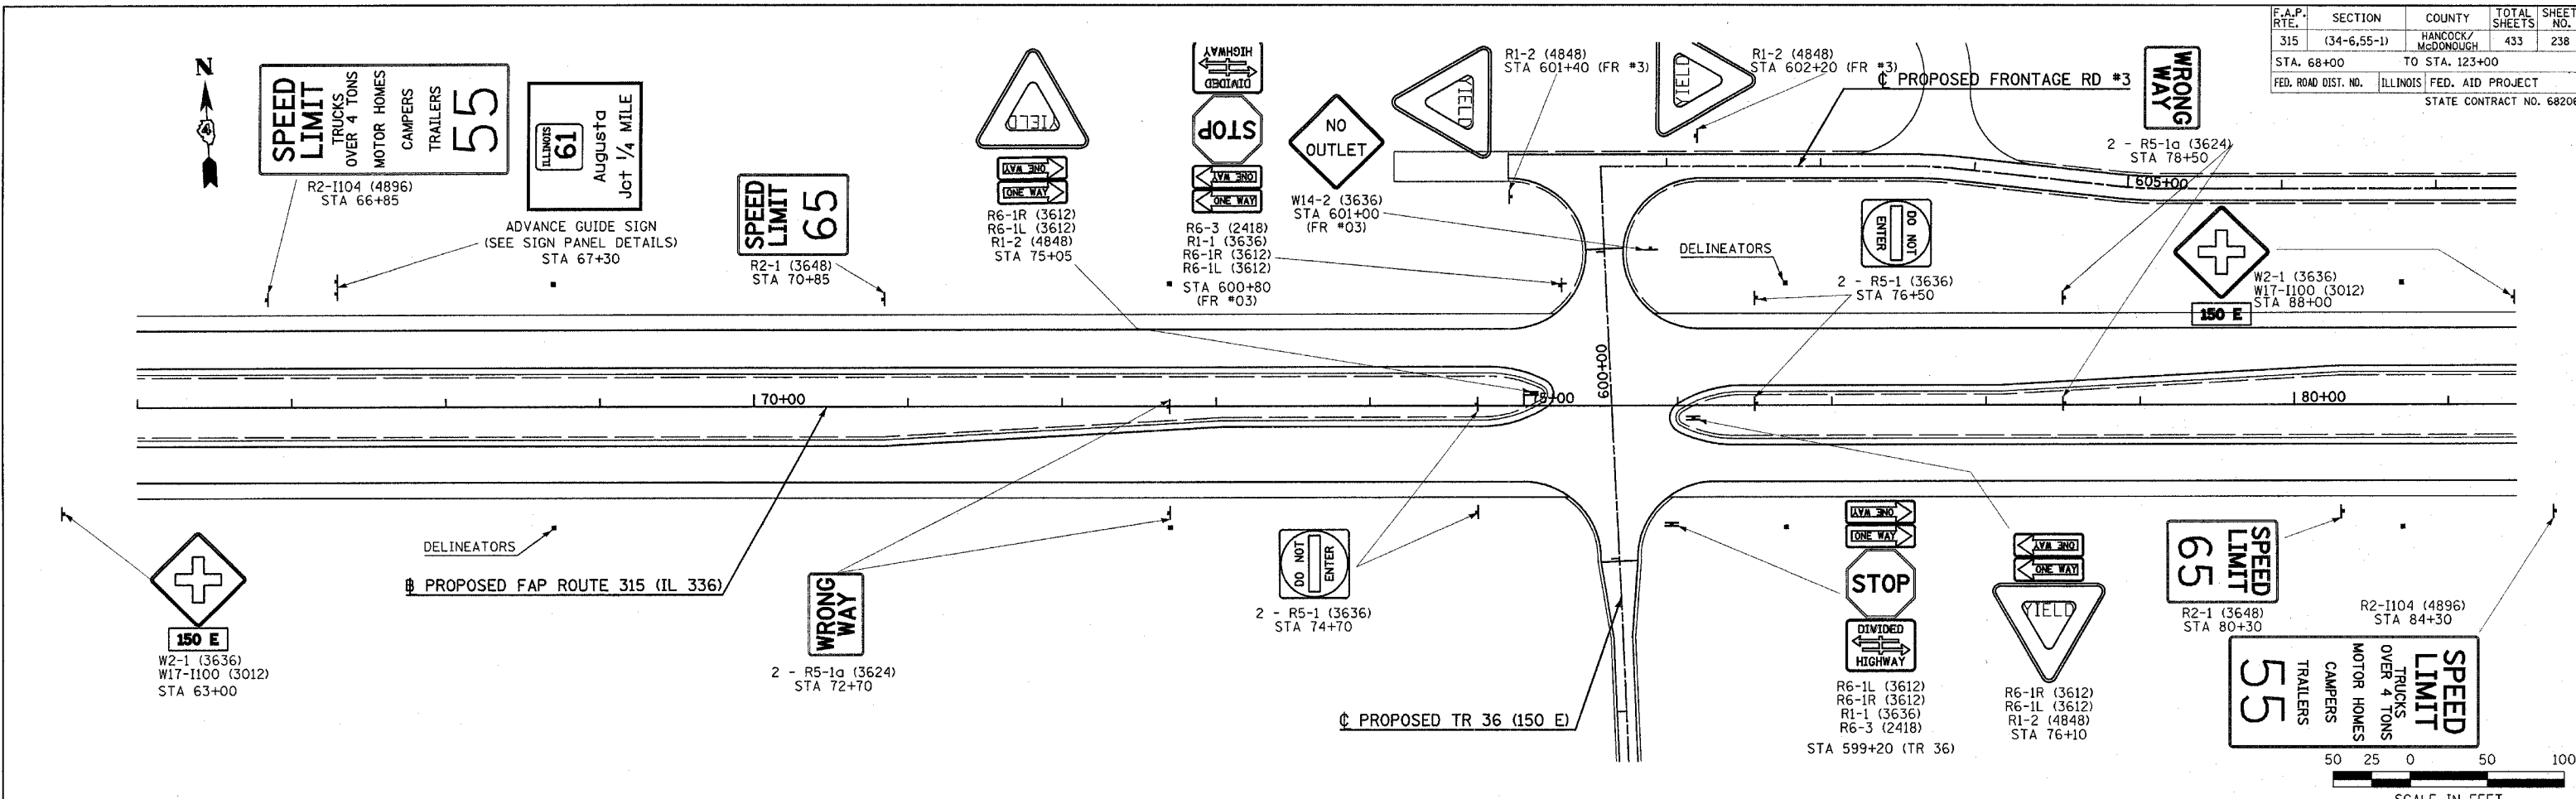

Plot Date: 7/18/2006
 Plot Time: 3:30:56 PM
 Plotted By: bschmidt
 Pen Table: idot.tbl
 Filename: I:\03033\scdm\1\constr\action_plans\231_s04m68.dgn