



TABLE 1					
RURAL ENTRANCE DESIGN					
ELEMENT	NON-COMMERCIAL		NON-COMMERCIAL W/ LARGE FARM EQUIPMENT	COMMERCIAL	
				1-WAY OPERATION	2-WAY OPERATION
WIDTH (W)	3.6m(12') MIN.	7.2m(24') MAX.	9.0m(30')	4.3m(14') MIN.	7.2m(24') MAX.
FLARE	1:1.5				
MAX. GRADE (G)	12%		12%	10%	
SURFACE TYPE					
INCIDENTAL BITUMINOUS SURFACING	6"		—	8"	
AGGREGATE SURFACE COURSE	6"		8"	8"	
PCC DRIVEWAY PAVEMENT	6"		—	7"	


PLAN
COMMERCIAL / FARM-RELATED ENTRANCE

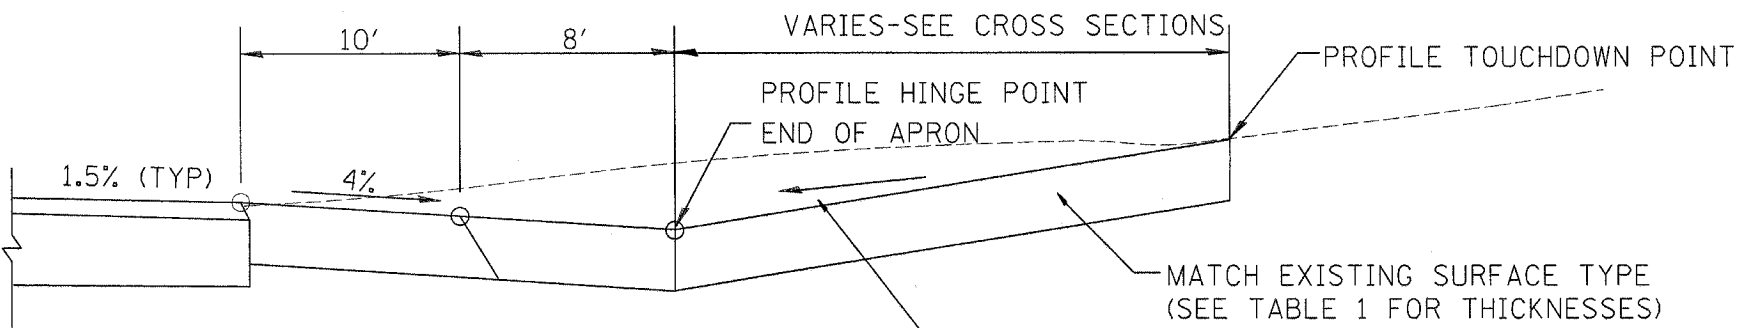

SECTION B-B
RURAL ENTRANCE
(EXISTING ENTRANCE HIGHER THAN APRON)

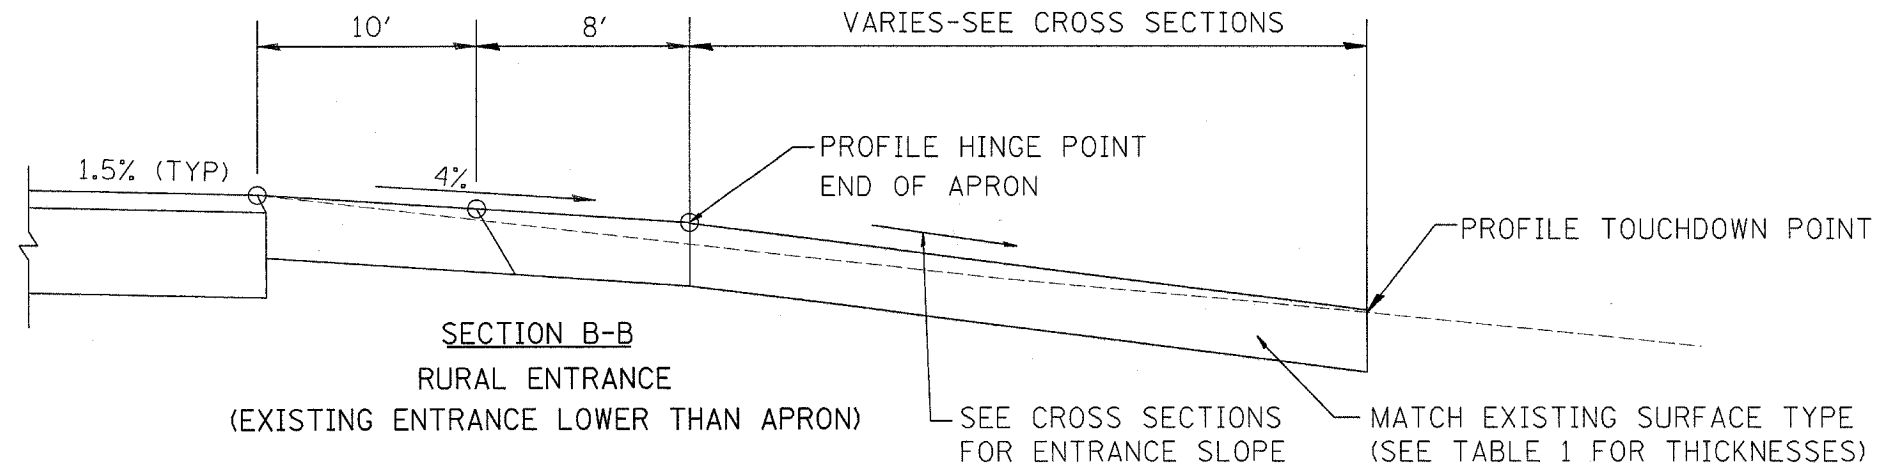

SECTION B-B
RURAL ENTRANCE
(EXISTING ENTRANCE LOWER THAN APRON)

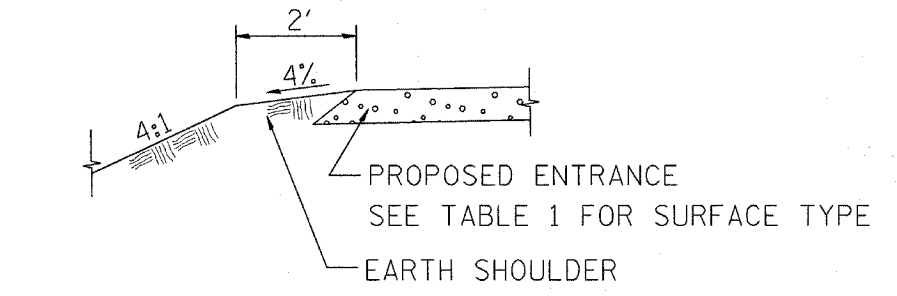

SECTION A-A
SHOULDER TREATMENT FOR RURAL ENTRANCES

REVISIONS	
NAME	DATE

ILLINOIS DEPARTMENT OF TRANSPORTATION

DISTRICT DETAILS
ENTRANCE DETAILS
FOR IL 336 AND US 136

SCALE: VERT. 1"=XX'
HORIZ. 1"=XX'

DATE XX/XX/XX

DRAWN BY XXX
CHECKED BY XXX

Plot Date: 7/8/2006
Plot Time: 8:23:03 PM
Pen Tables: Icbt.tbl
Fillnames: I:\03033\cadd\construction_plans\225.dwg