


F.A.P. RTE.	SECTION	COUNTY	TOTAL SHEETS	SHEET NO.
315	(34-6.55-1)	HANCOCK/MCDONOUGH	433	289
STA. 1375+00.00		TO STA. 1376+00.00		
FED. ROAD DIST. NO.	ILLINOIS	FED. AID PROJECT	STATE CONTRACT NO. 68206	
260	280	300	320	

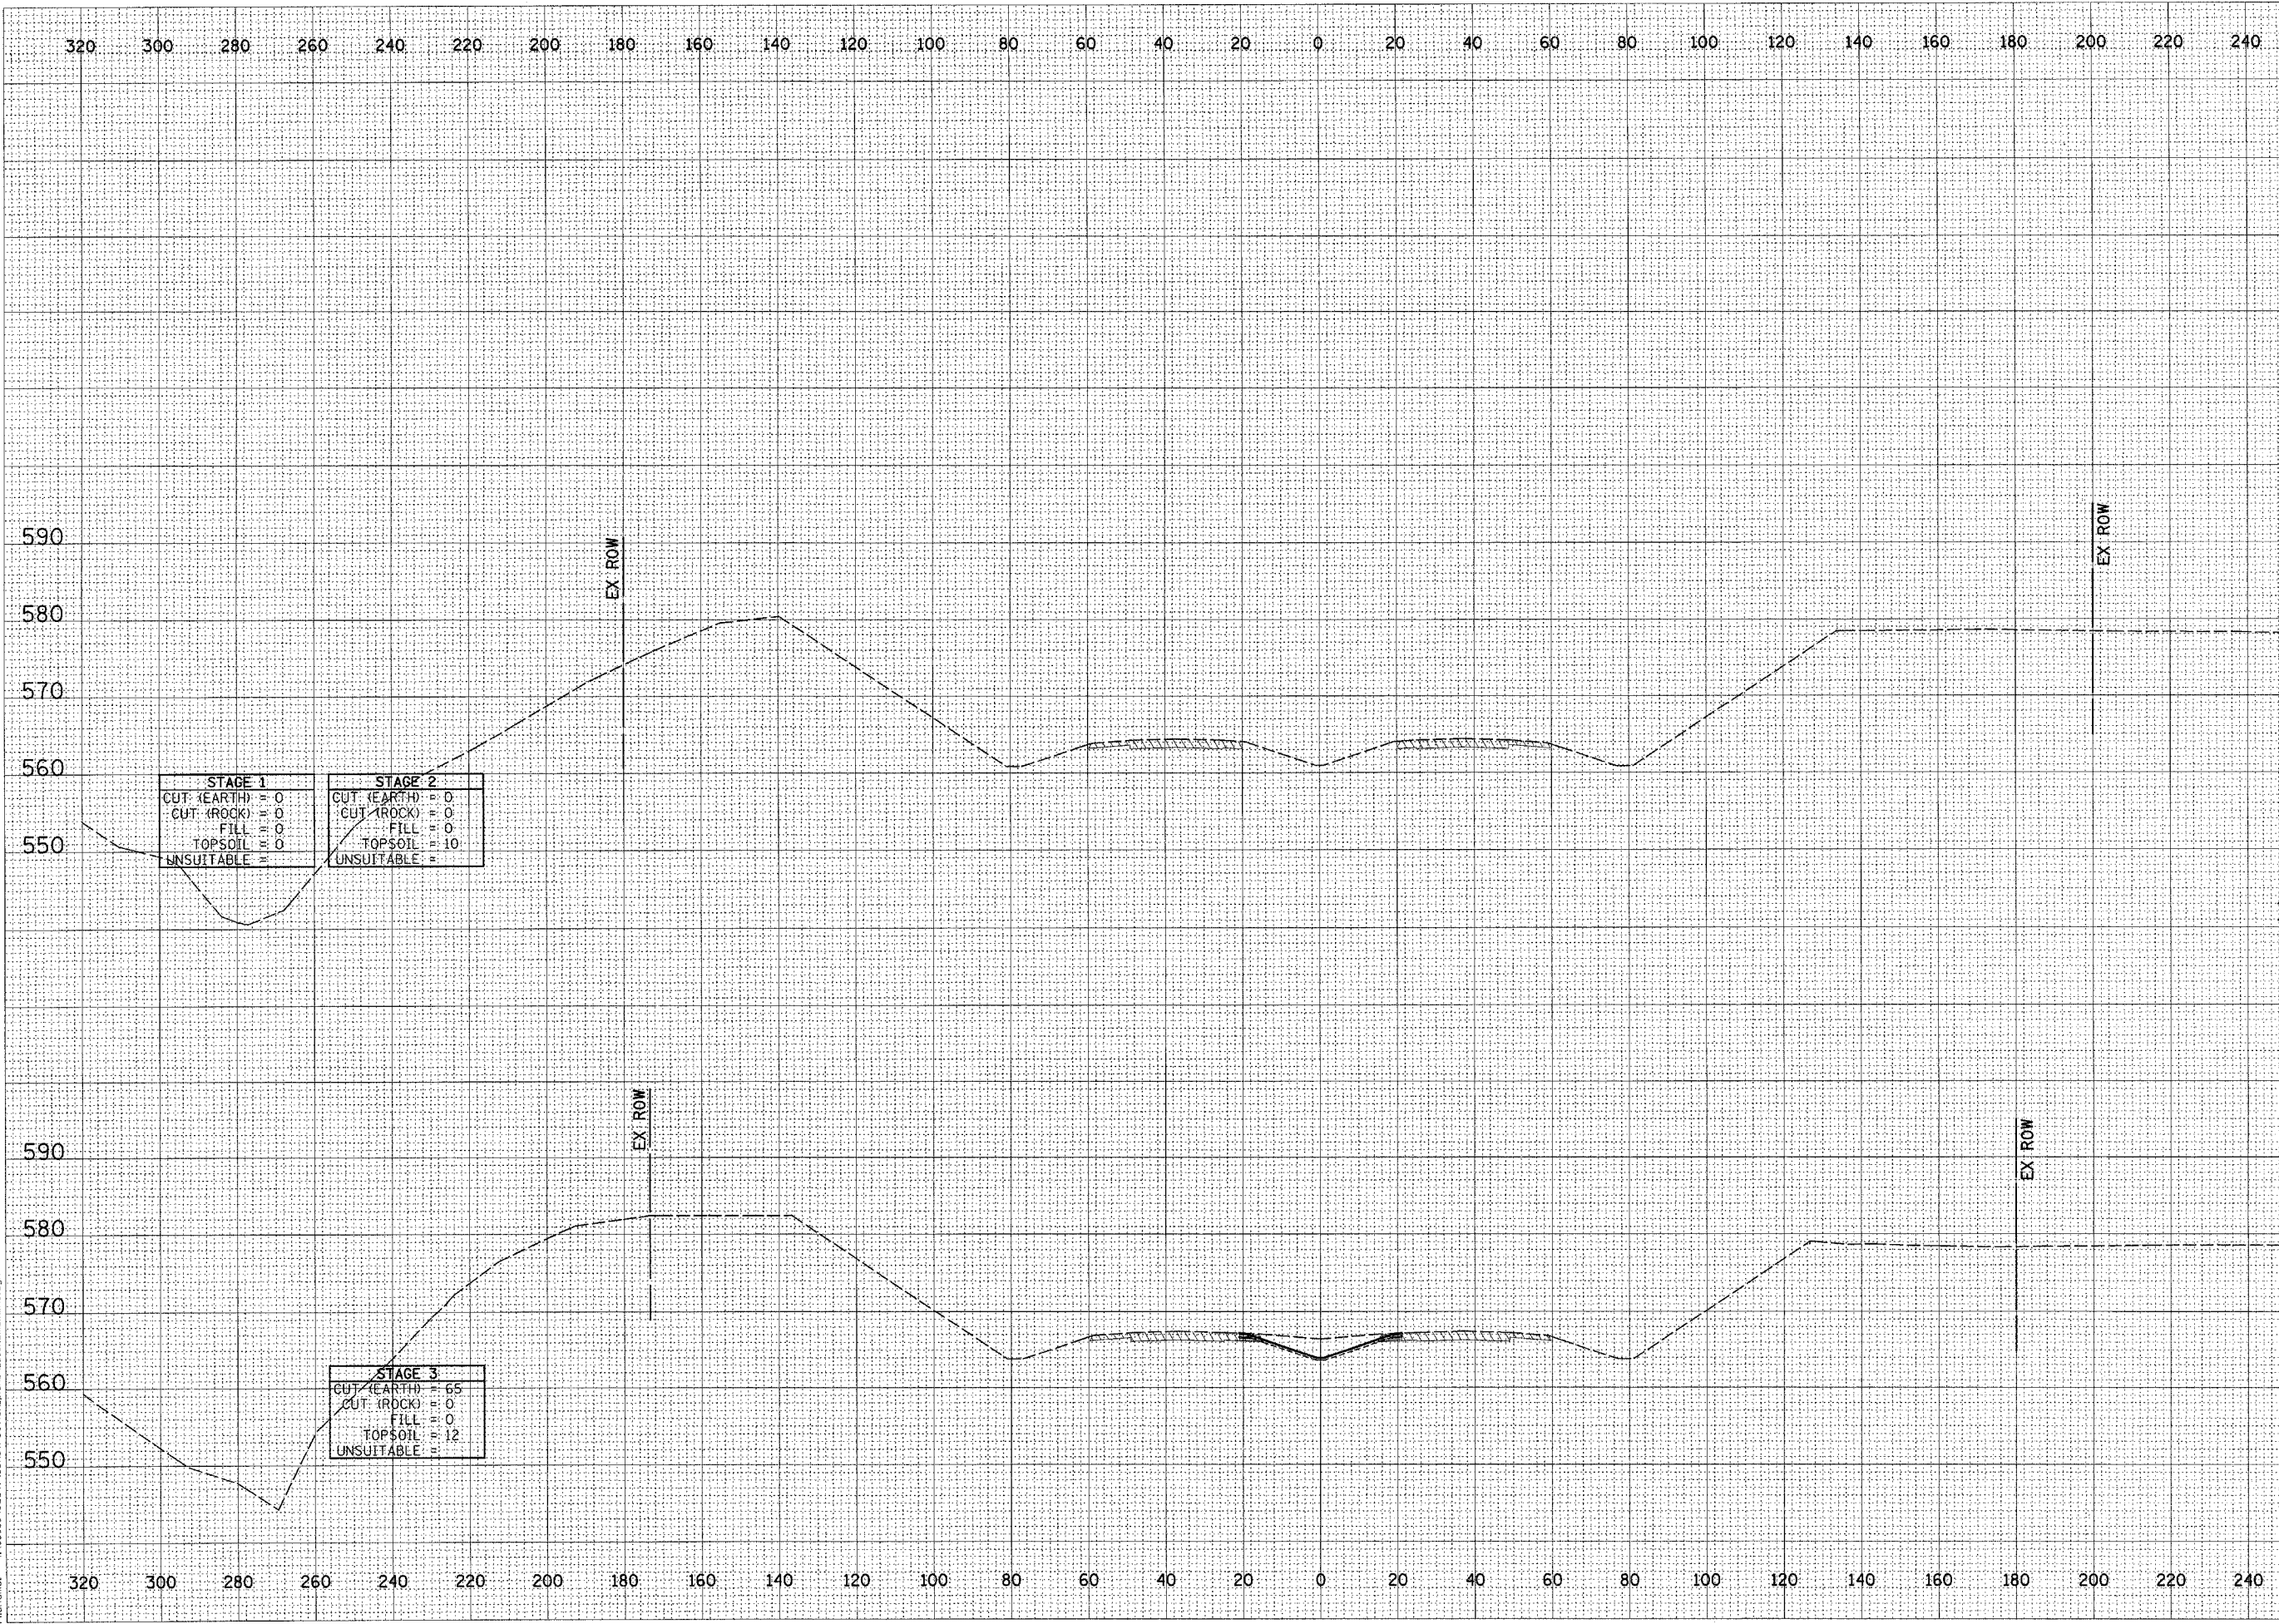

DATE	
BY	
SURVEYED	
PLOTTED	
NOTE BOOK	
AREAS CHECKED	

DATE	
BY	
SURVEYED	
PLOTTED	
NOTE BOOK	
AREAS CHECKED	

Plot Date: 7/18/2006
 Plotter: J. B. Bostick
 Pen Table: 100, 101
 File Name: I:\03033\oad\1\constr\section.plots\236_xsm\mainline.dgn