
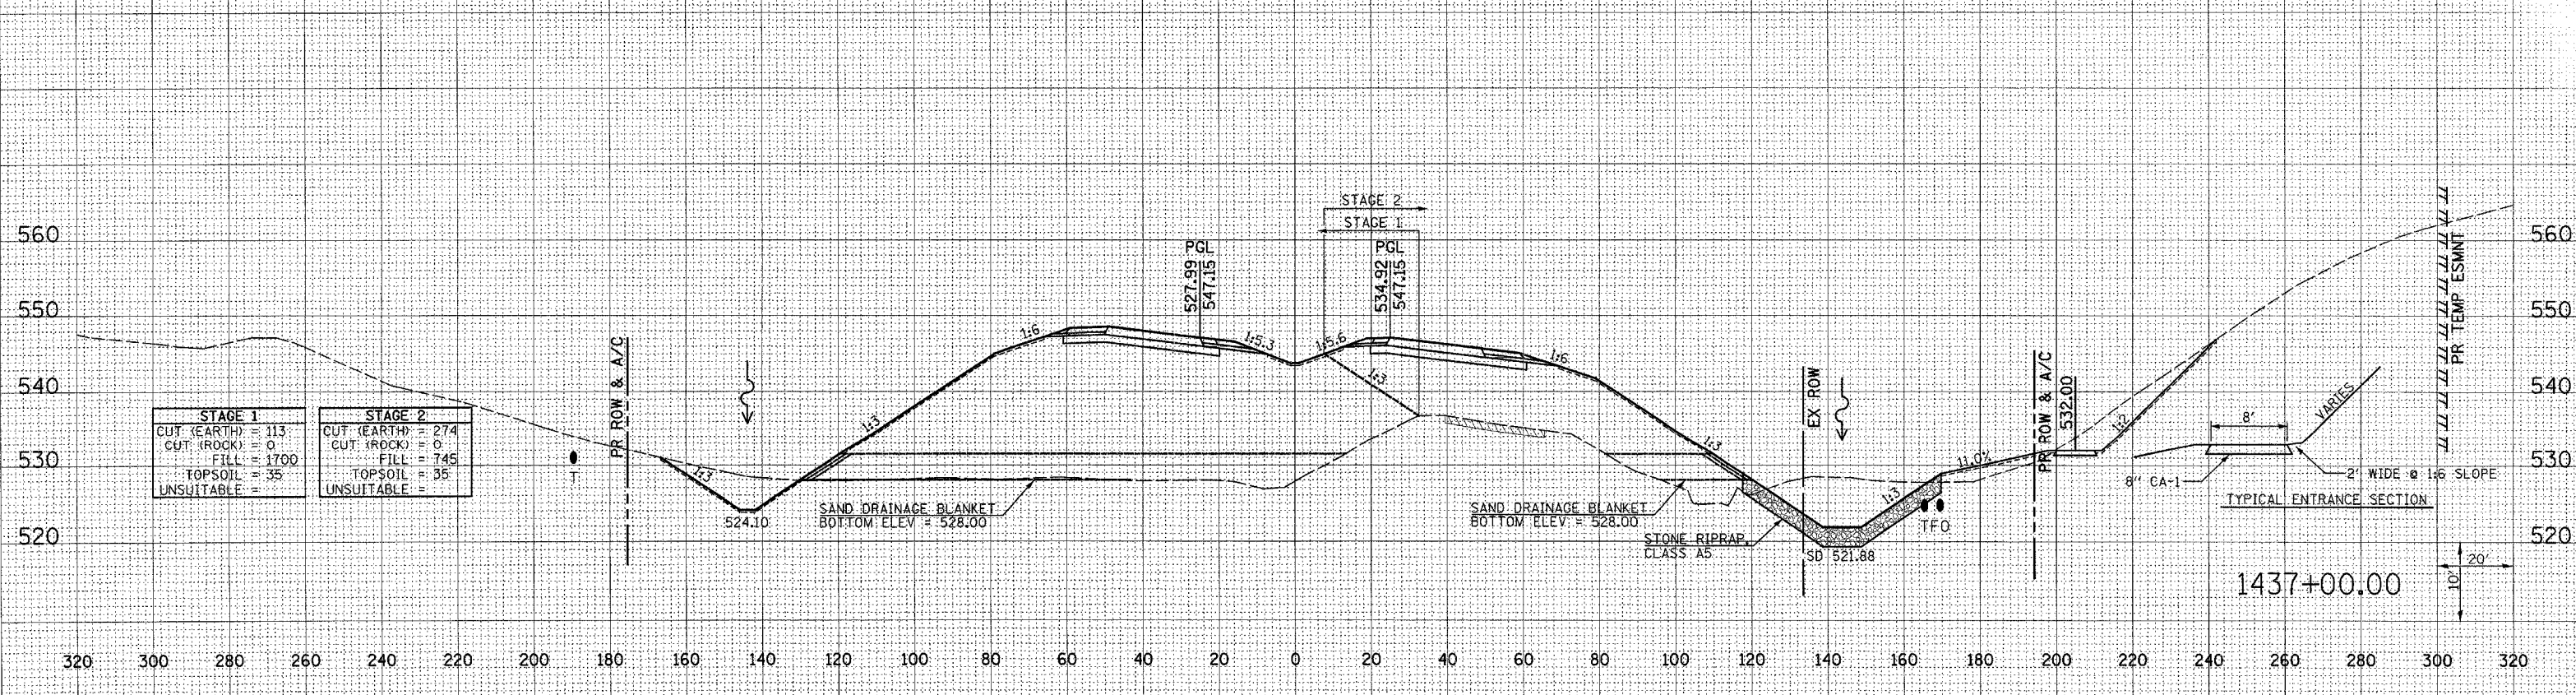


F.A.P. RTE.	SECTION	COUNTY	TOTAL SHEETS	SHEET NO.
315	(34-6.55-1)	HANCOCK/MCDONOUGH	433	311
STA. 1437+00.00		TO STA. 1438+00.00		
FED. ROAD DIST. NO.	ILLINOIS	FED. AID PROJECT	STATE CONTRACT NO. 68206	
260	280	300	320	

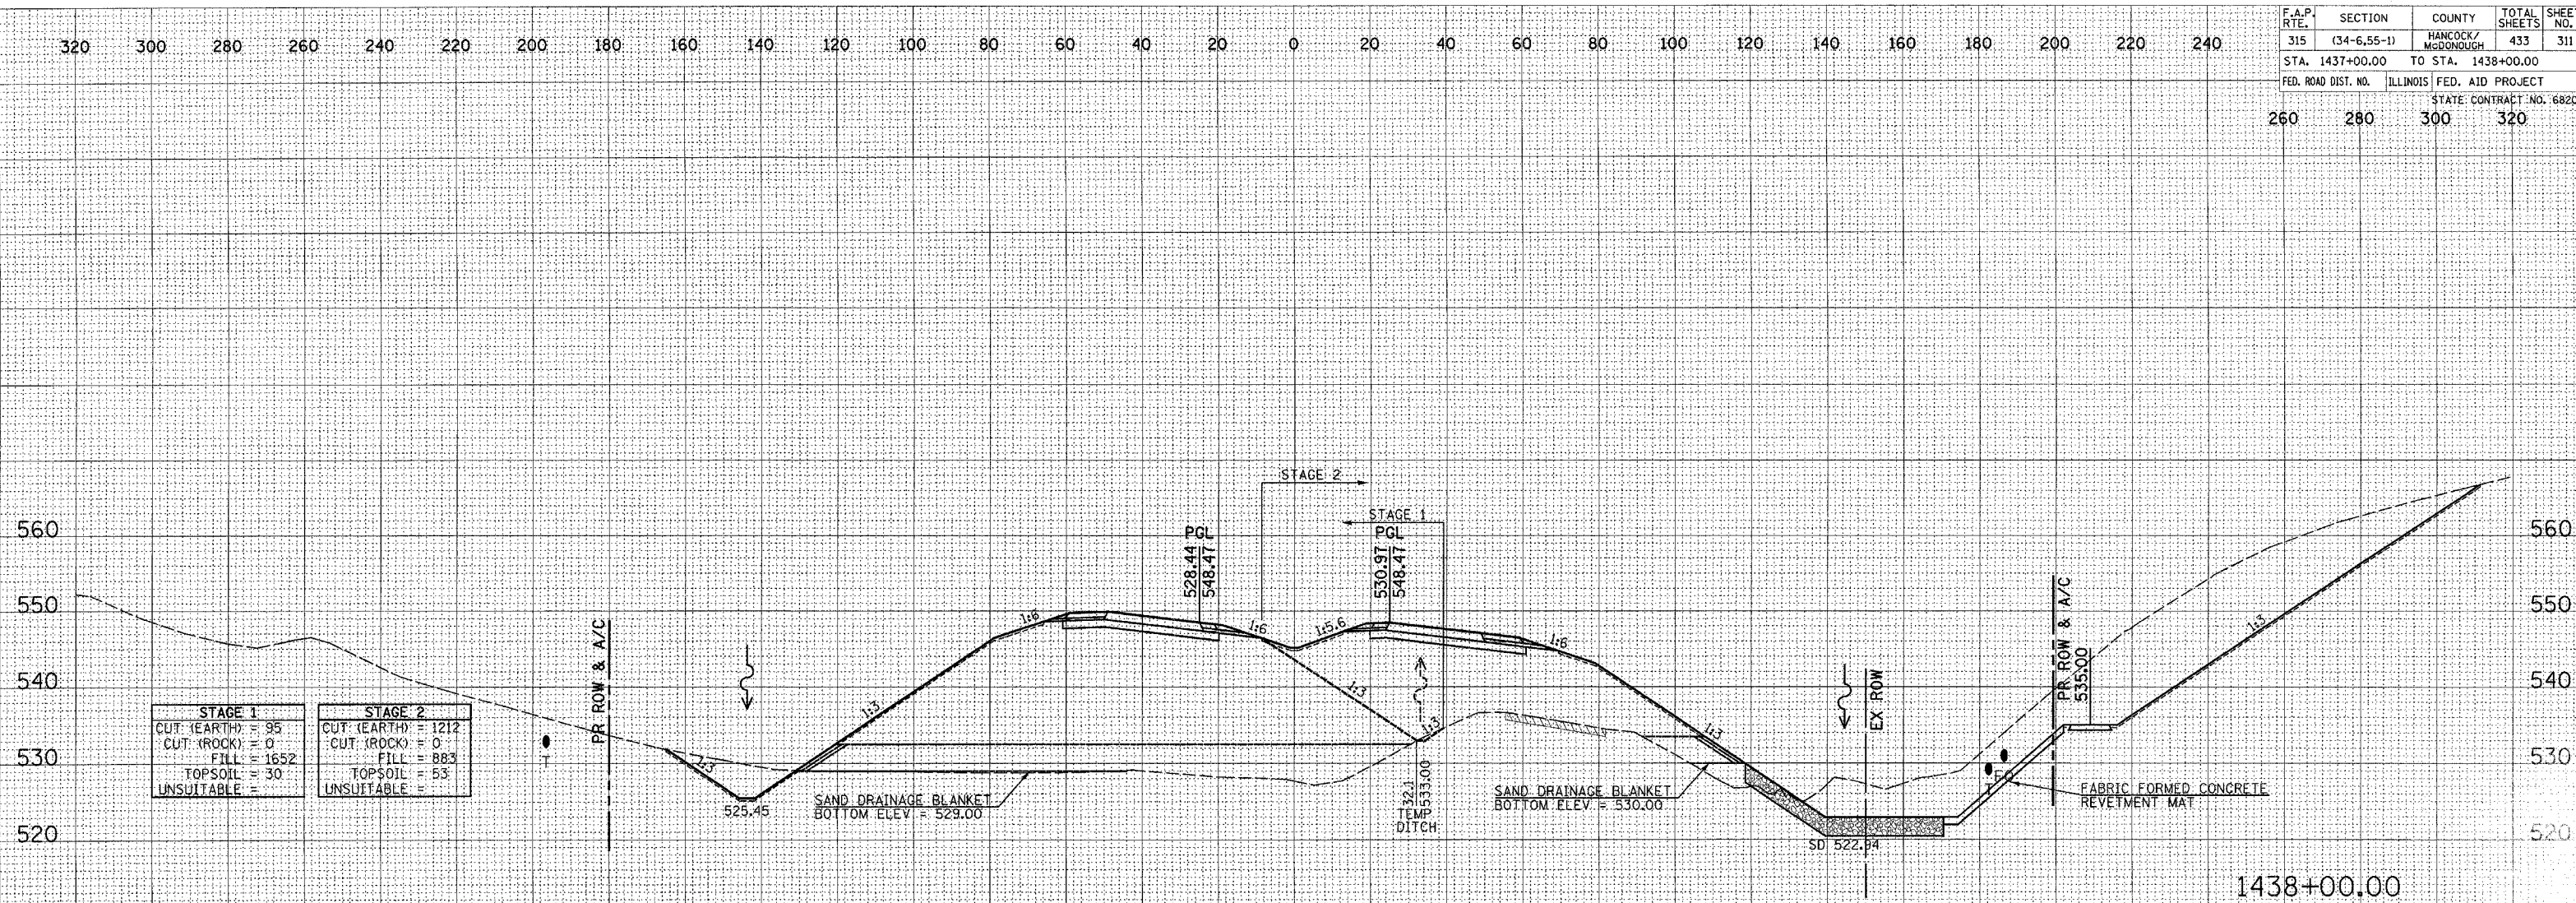

FAP ROUTE 315 (IL 336) CROSS SECTIONS STA 1437+00.00 TO 1438+00.00

DATE	
BY	
FINAL SURVEY	
REVISION	
NOTE BOOK	
TEMPLATE	
AREAS CHECKED	

DATE	
BY	
ORIGINAL SURVEY	
REVISION	
NOTE BOOK	
TEMPLATE	
AREAS CHECKED	

Plot Date: 8/20/2006
 Plot Time: 2:50:22 PM
 Plot By: edonohue
 Pen Table: 101.tbl
 File Name: I:\03033\cad\1\constr\cross\1437\1437.dgn