


F.A.P. RTE.	SECTION	COUNTY	TOTAL SHEETS	SHEET NO.
315	(34-6,55-1)	HANCOCK/MCDONOUGH	433	322
STA. 4+00.00	TO STA. 4+00.00			
FED. ROAD DIST. NO.	ILLINOIS	FED. AID PROJECT	STATE CONTRACT NO. 68206	
260	280	300	320	

DATE	BY
REVIEWED	DATE
PLOTTED	
TEMPLATE	
AREAS CHECKED	
FINAL SURVEY	
NOTE BOOK	
NO.	

DATE	BY
REVIEWED	DATE
PLOTTED	
TEMPLATE	
AREAS CHECKED	
ORIGINAL SURVEY	
NOTE BOOK	
NO.	

Plot Date: 7/18/2006  
 Plot Time: 3:58:17 PM  
 Plotted By: bchmidt  
 File Name: I:\030333\030333.dwg

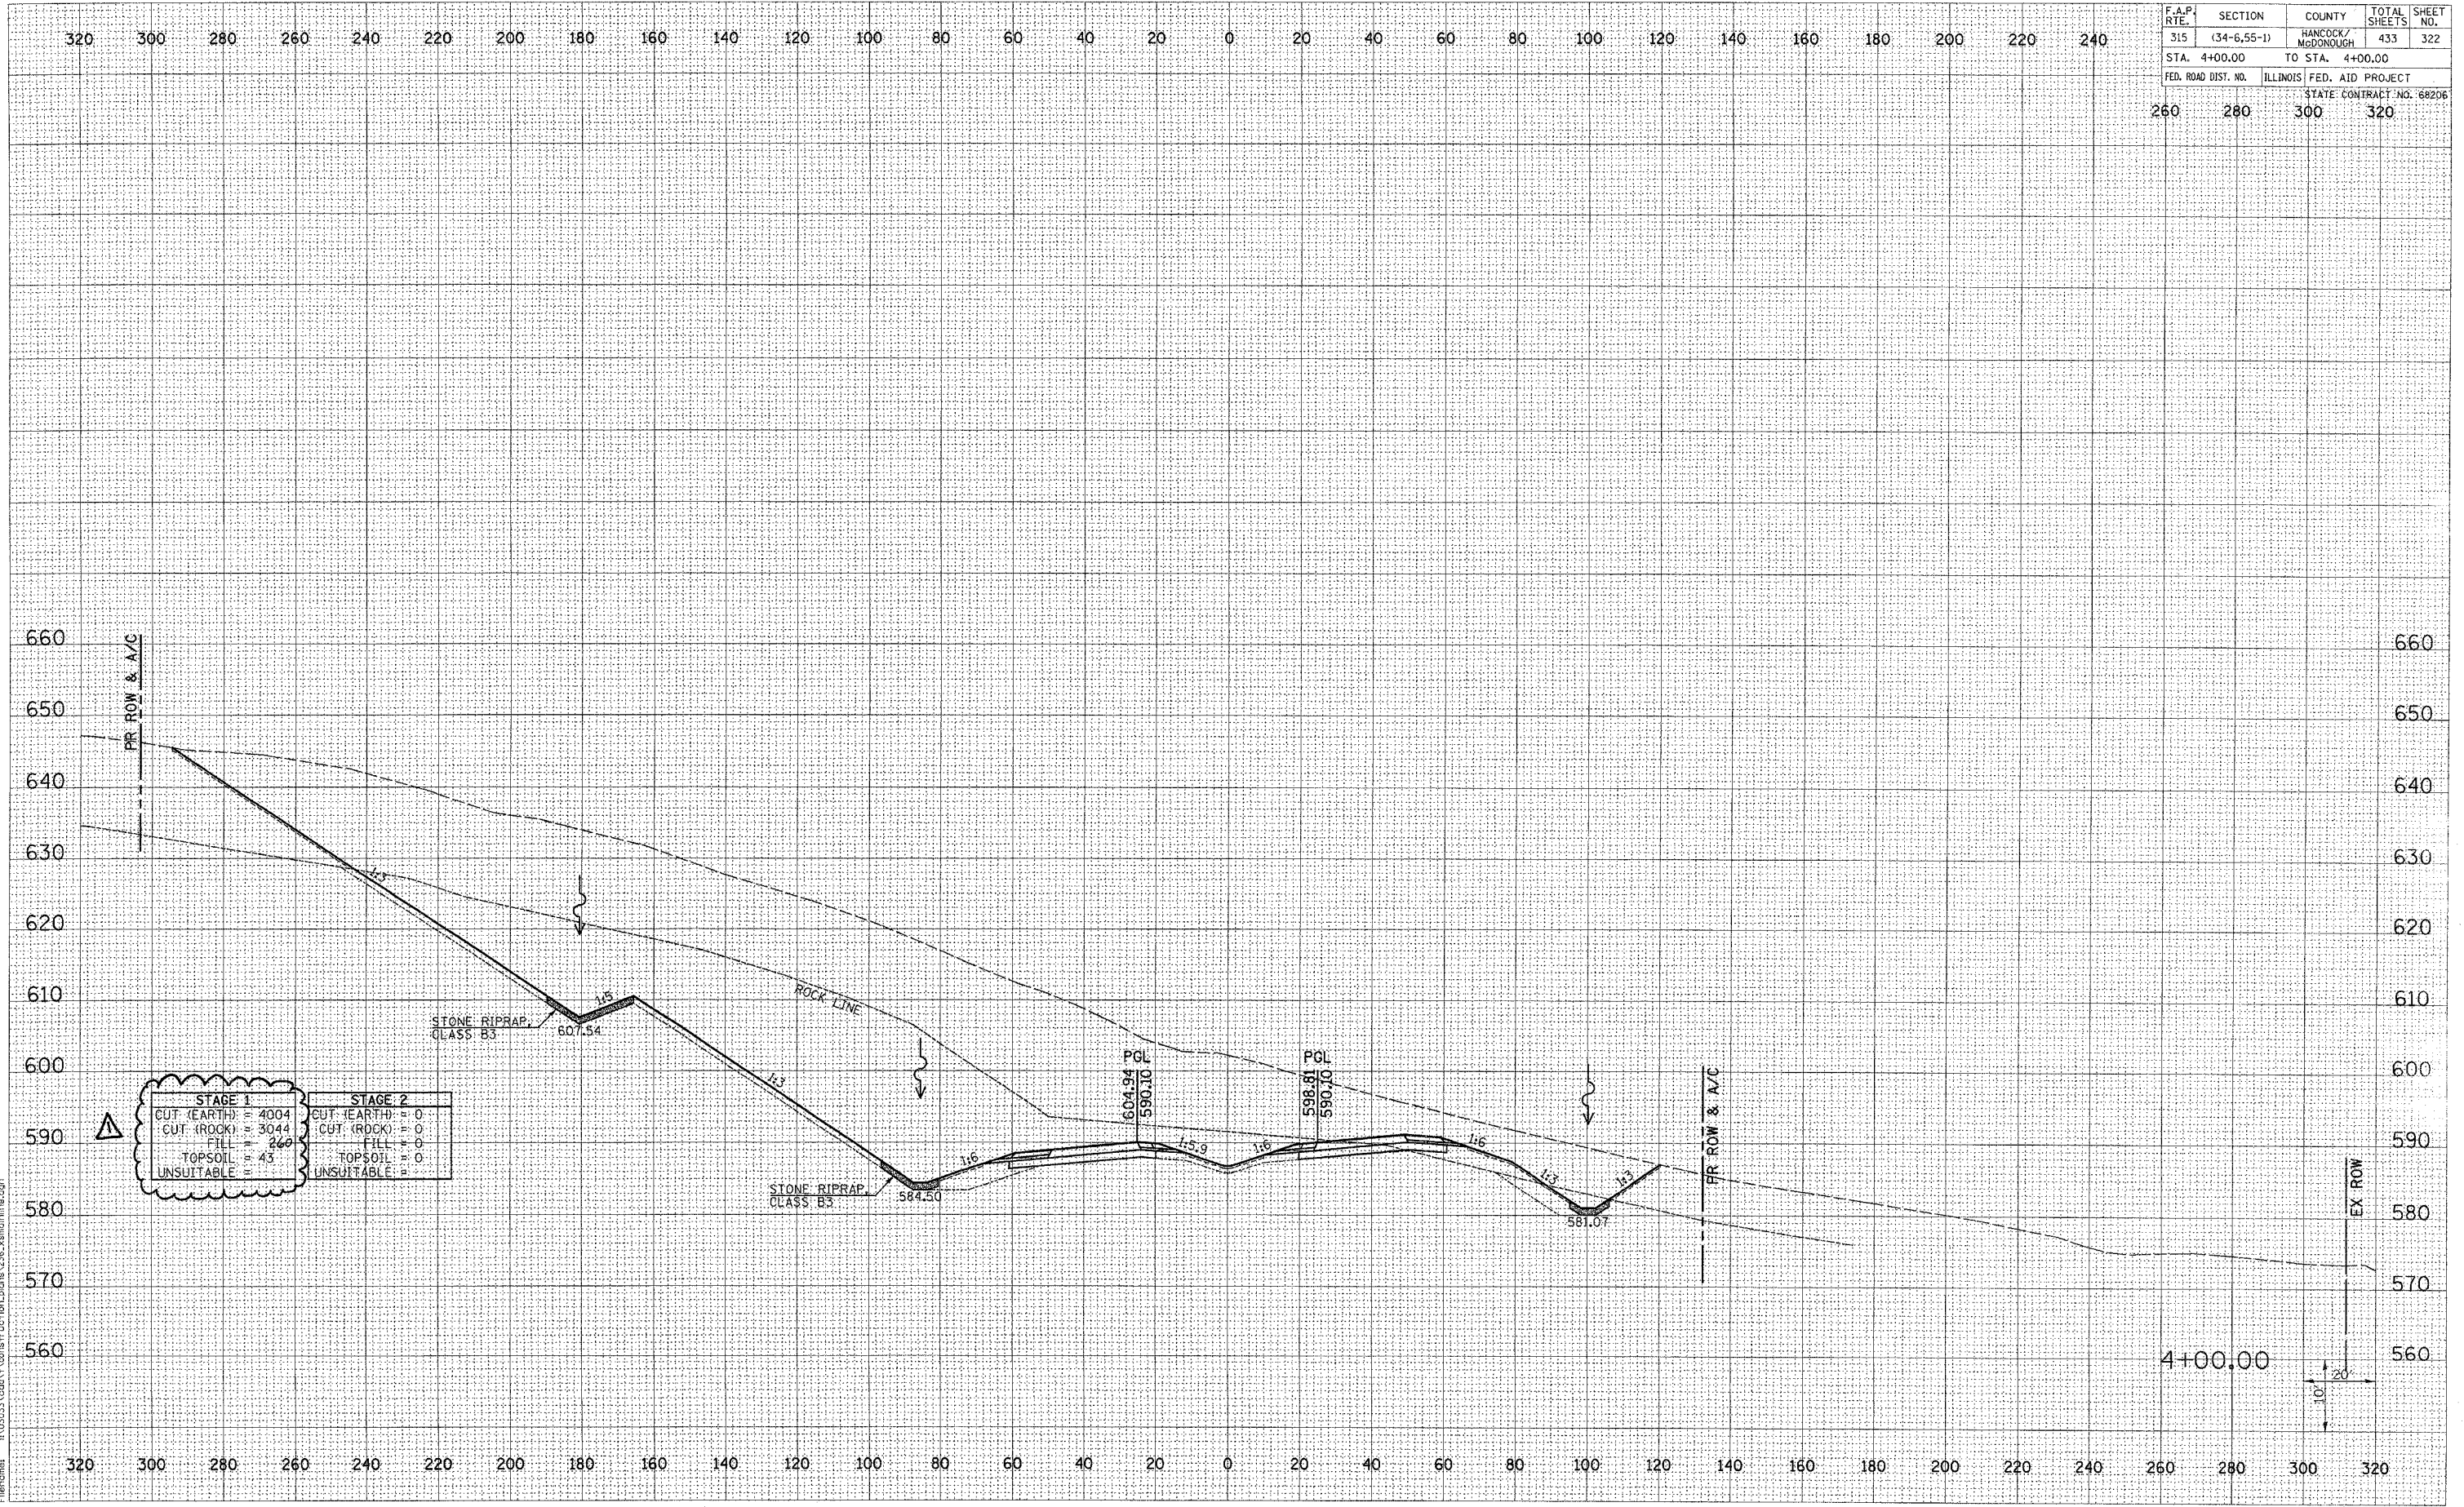

STAGE 1		STAGE 2	
CUT (EARTH)	4004	CUT (EARTH)	0
CUT (ROCK)	3044	CUT (ROCK)	0
FILL	260	FILL	0
TOPSOIL	43	TOPSOIL	0
UNSUITABLE	0	UNSUITABLE	0

△ REVISED 11/1/06