


320 300 280 260 240 220 200 180 160 140 120 100 80 60 40 20 0 20 40 60 80 100 120 140 160 180 200 220 240

F.A.P. RTE. 315	SECTION (34-6.55-1)	COUNTY HANCOCK/MCDONOUGH	TOTAL SHEETS 433	SHEET NO. 324
STA. 6+00.00		TO STA. 6+00.00		
FED. ROAD DIST. NO.	ILLINOIS	FED. AID PROJECT		
260	280	STATE CONTRACT NO. 68206		

DATE	
BY	
FINISHED SURVEY	
NOTED	
PLOTTED	
NOTE BOOK	
AREAS	
AREAS CHECKED	

DATE	
BY	
ORIGINAL SURVEY	
NOTED	
PLOTTED	
NOTE BOOK	
AREAS	
AREAS CHECKED	

Plot Date: 7/18/2006
Plot Time: 3:46:18 PM
Plotted By: bschmidt
Per Tables: 100-121
Filename: I:\03033\road\1\constr\trac\trac_236_x.dwg

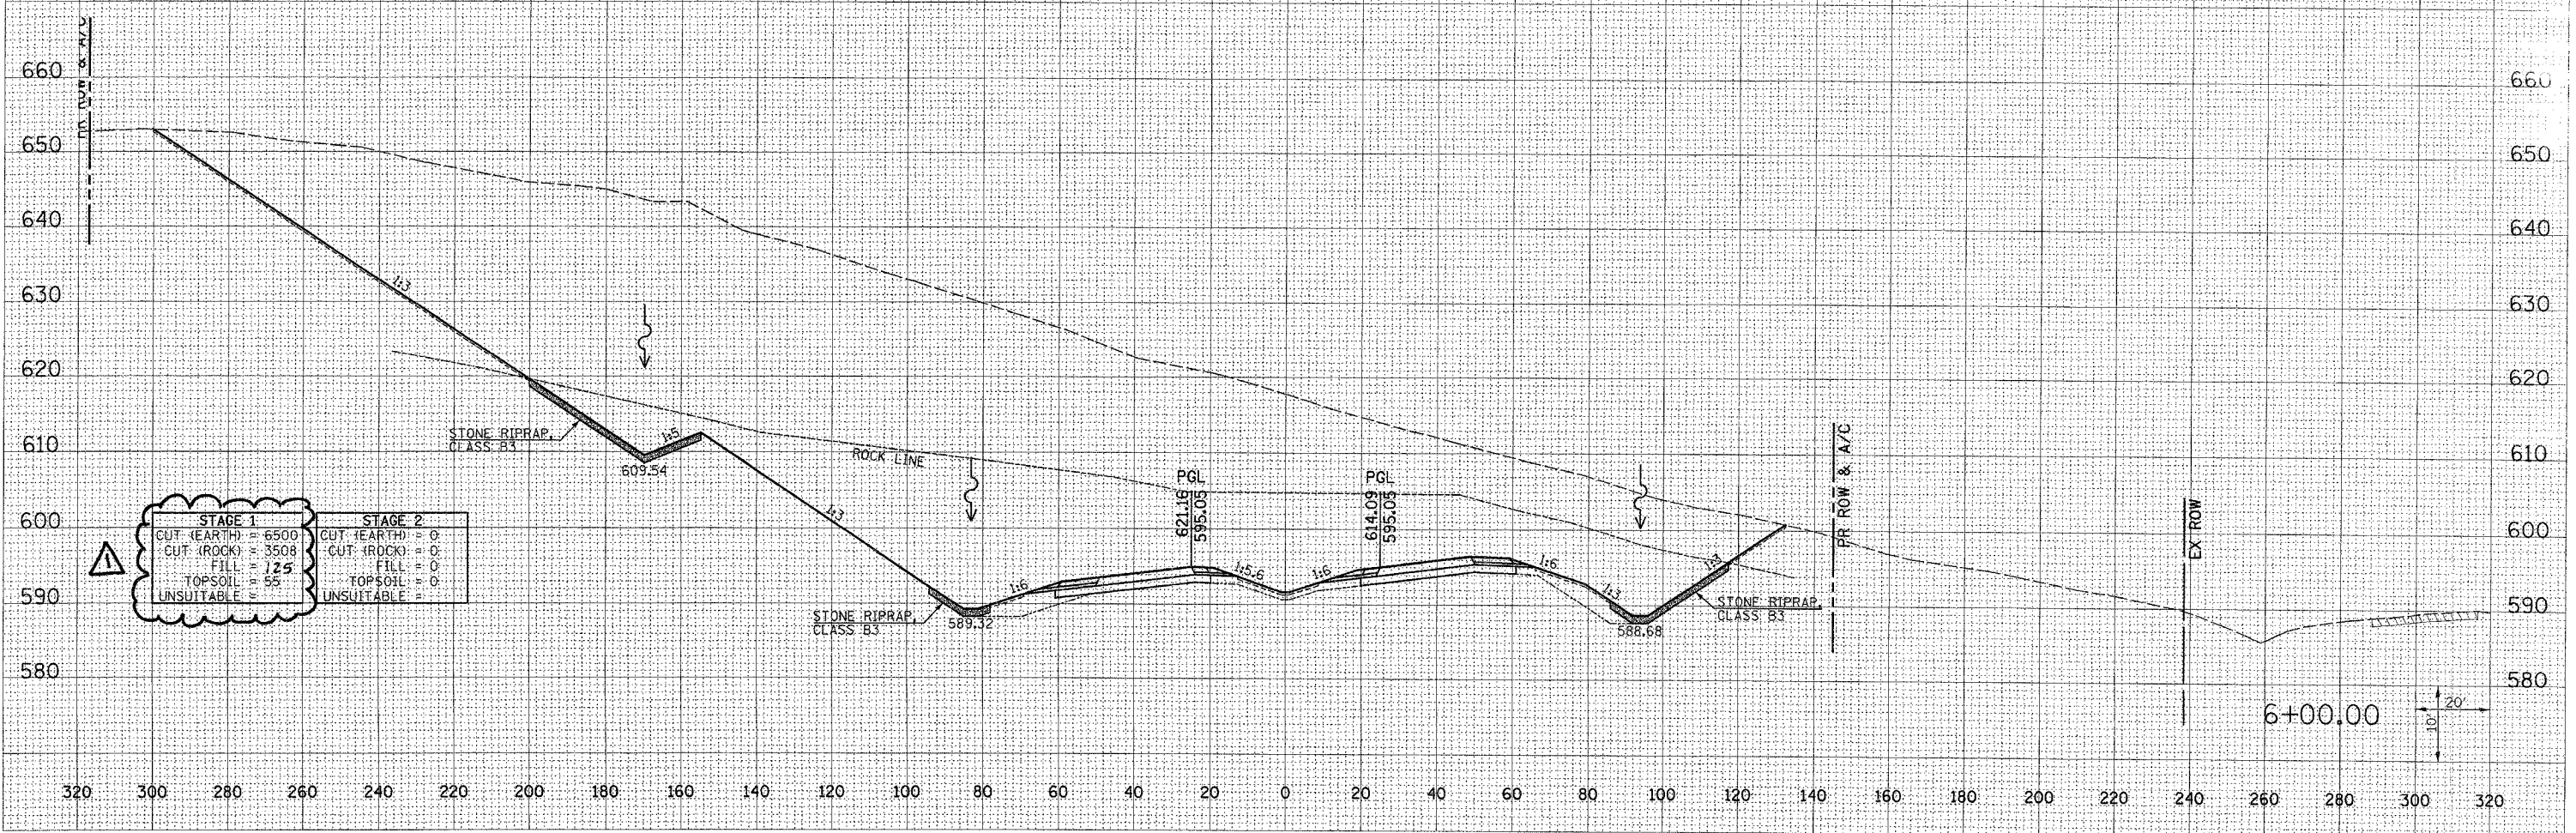

STAGE 1		STAGE 2	
CUT (EARTH)	6500	CUT (EARTH)	0
CUT (ROCK)	3508	CUT (ROCK)	0
FILL	125	FILL	0
TOPSOIL	55	TOPSOIL	0
UNSUITABLE	0	UNSUITABLE	0

△REVISED 11/1/06

FAP ROUTE 315 (IL 336) CROSS SECTIONS STA 6+00.00 TO 6+00.00