


F.A.P. RTE.	SECTION	COUNTY	TOTAL SHEETS	SHEET NO.
315	(34-6,55-1)	HANCOCK/MCDONOUGH	433	329
STA. 11+00.00		TO STA. 11+00.00		
FED. ROAD DIST. NO.	ILLINOIS	FED. AID PROJECT	STATE CONTRACT NO. 68206	
260	280	300	320	

DATE	
BY	
FINAL SURVEY	
NOTE BOOK	
NO.	

DATE	
BY	
ORIGINAL SURVEY	
NOTE BOOK	
NO.	

Plot Date: 7/8/2006
 Plot Time: 3:36:22 PM
 Plotted By: bcdmigt
 Pen Table: 1804101
 Filename: R:\3107\3107\CONSTRUCTION\PLAN\11+00.00\11+00.00.dwg

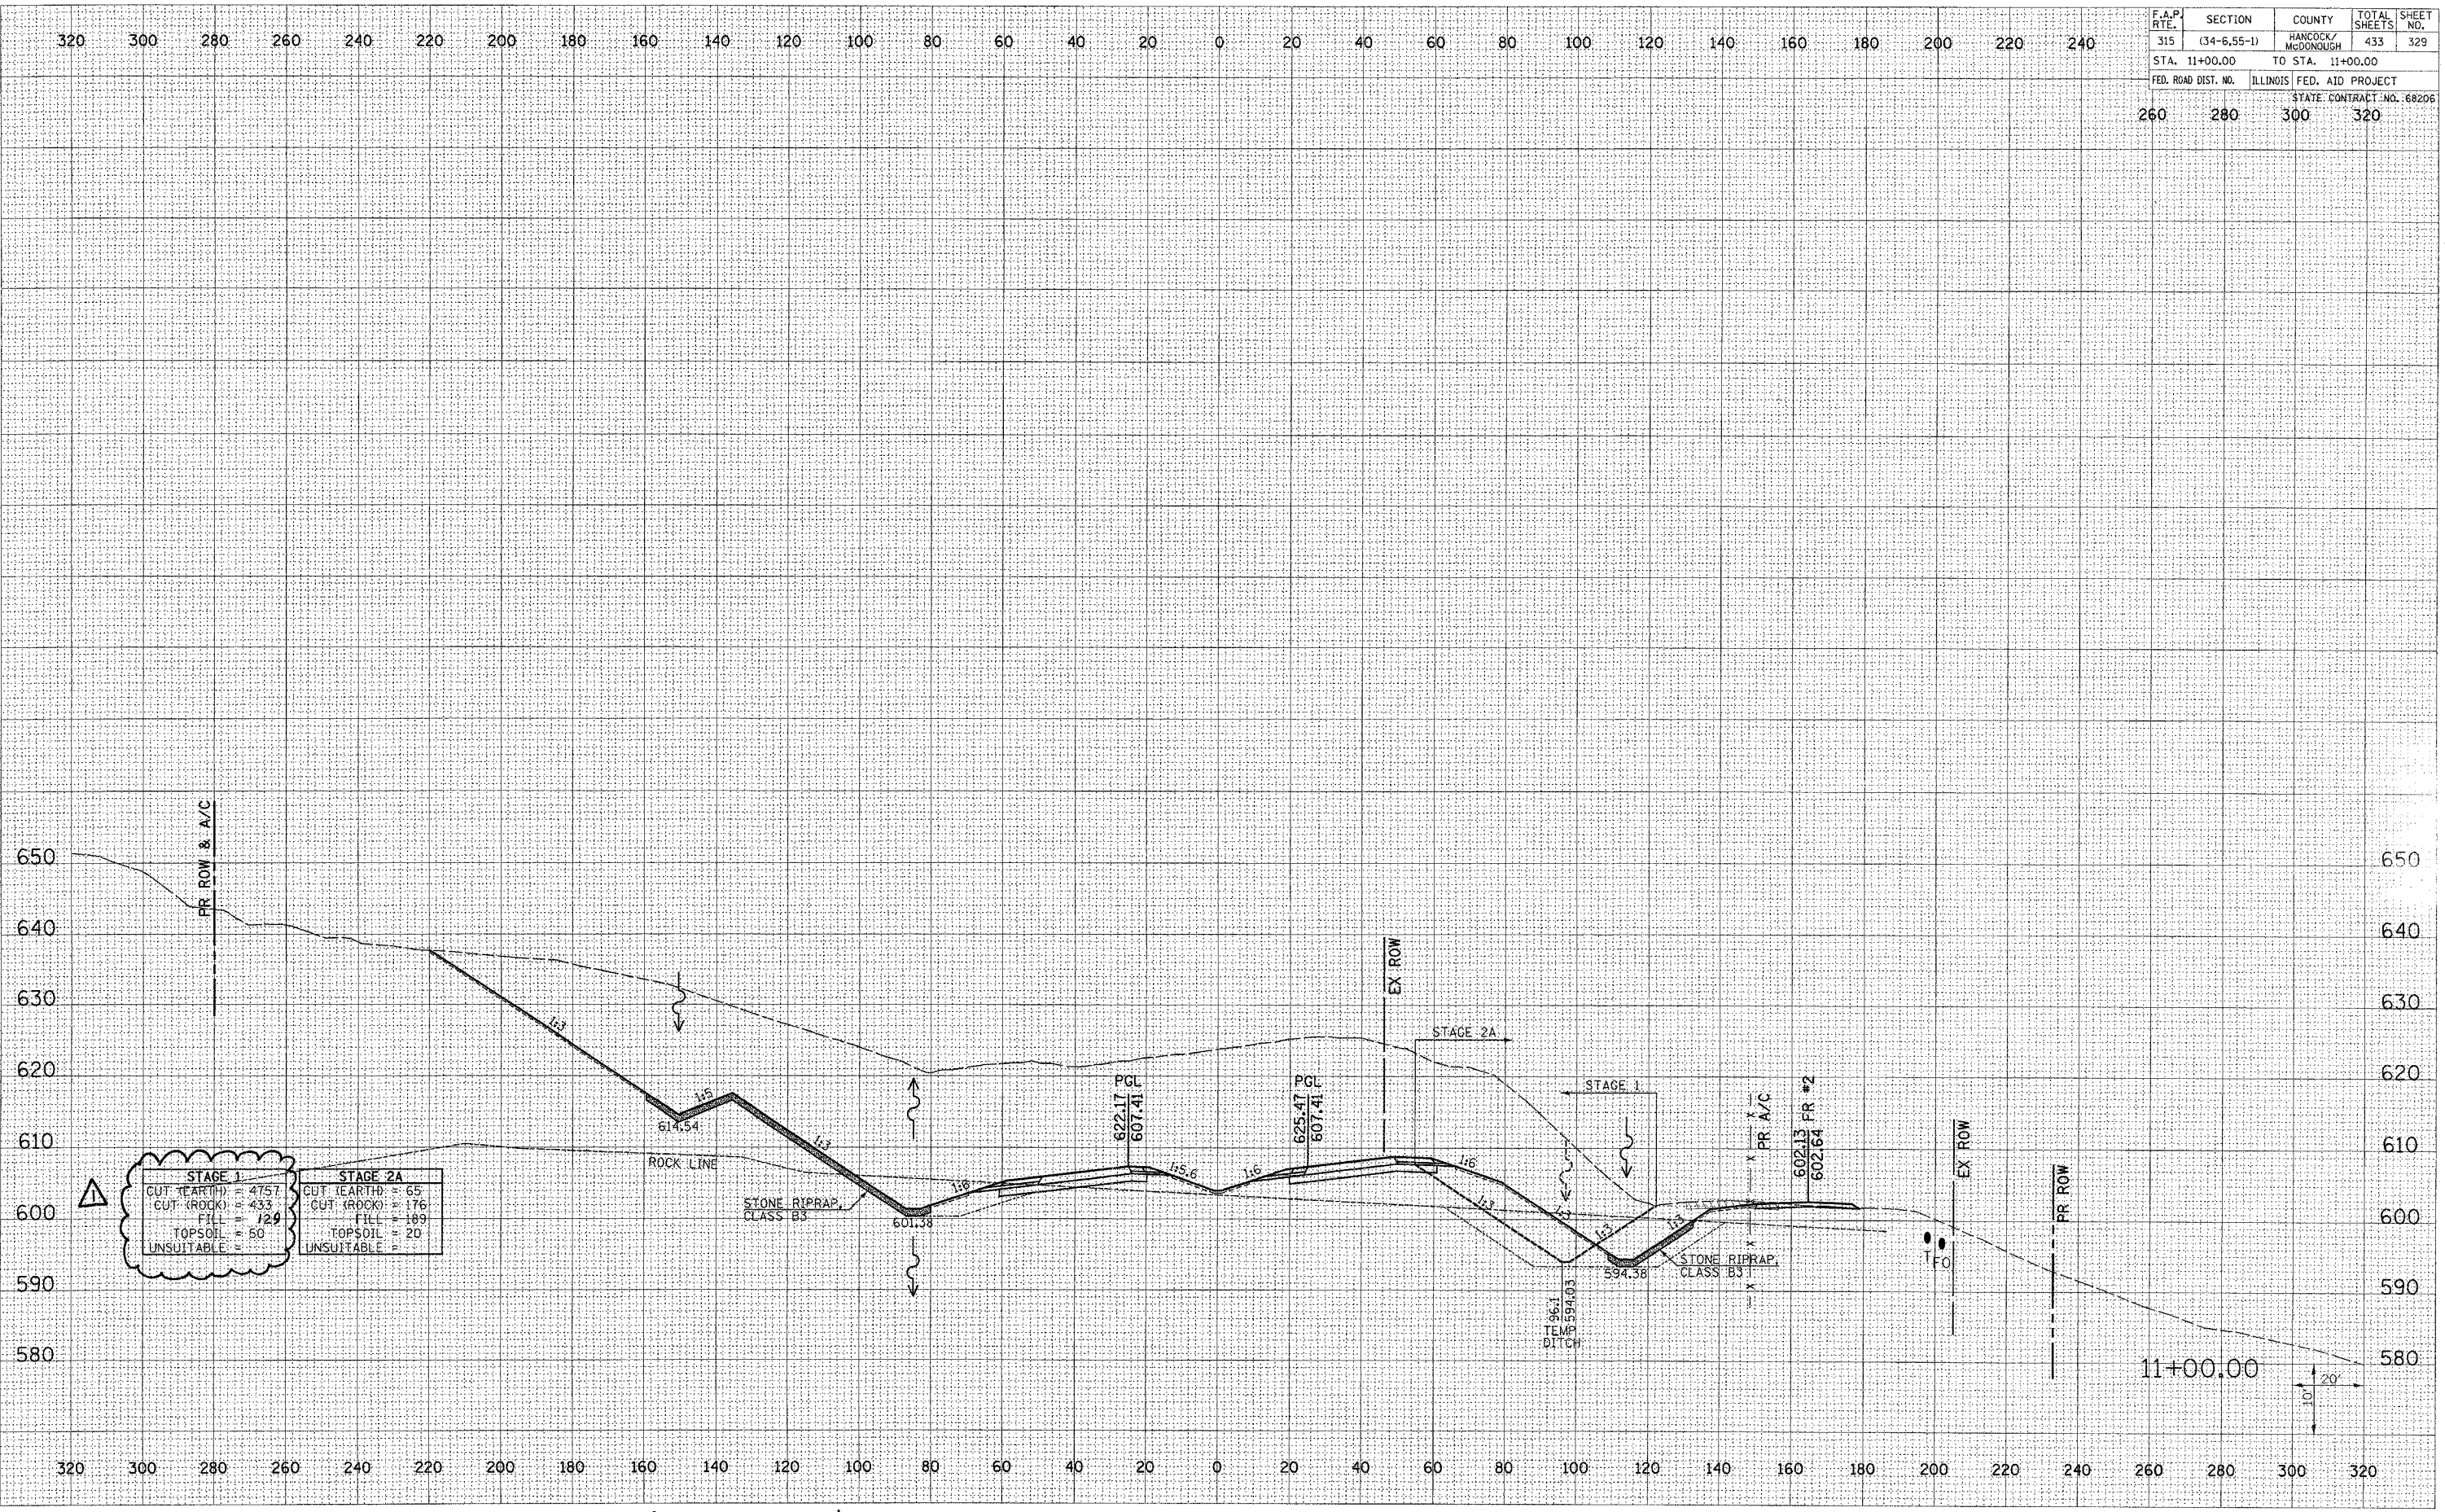

STAGE 1	STAGE 2A
CUT (EARTH) = 475.7	CUT (EARTH) = 65.0
CUT (ROCK) = 433.0	CUT (ROCK) = 176.0
FILL = 129.0	FILL = 189.0
TOPSOIL = 50.0	TOPSOIL = 20.0
UNSUITABLE = 0.0	UNSUITABLE = 0.0

△ REVISED 11/1/06

FAP ROUTE 315 (IL 336) CROSS SECTIONS STA 11+00.00 TO 11+00.00