


F.A.P. RTE.	SECTION	COUNTY	TOTAL SHEETS	SHEET NO.
315	(34-6.55-1)	HANCOCK/MCDONOUGH	433	330
STA. 12+00.00	TO STA. 12+00.00			
FED. ROAD DIST. NO.	ILLINOIS	FED. AID PROJECT	STATE CONTRACT NO. 68206	
260	280	300	320	

FINAL SURVEY	DATE
BY	
REVISIONS	
PLOTTED	
TEMPLATE	
AREAS CHECKED	
NOTE BOOK	
NO.	

ORIGINAL SURVEY	DATE
BY	
REVISIONS	
PLOTTED	
TEMPLATE	
AREAS CHECKED	
NOTE BOOK	
NO.	

Plot Date: 7/18/2006
 Plot Time: 3:36:23 PM
 Plotted By: bechler
 File Name: R:\333\road\1\construction\plans\336_xsection.dwg

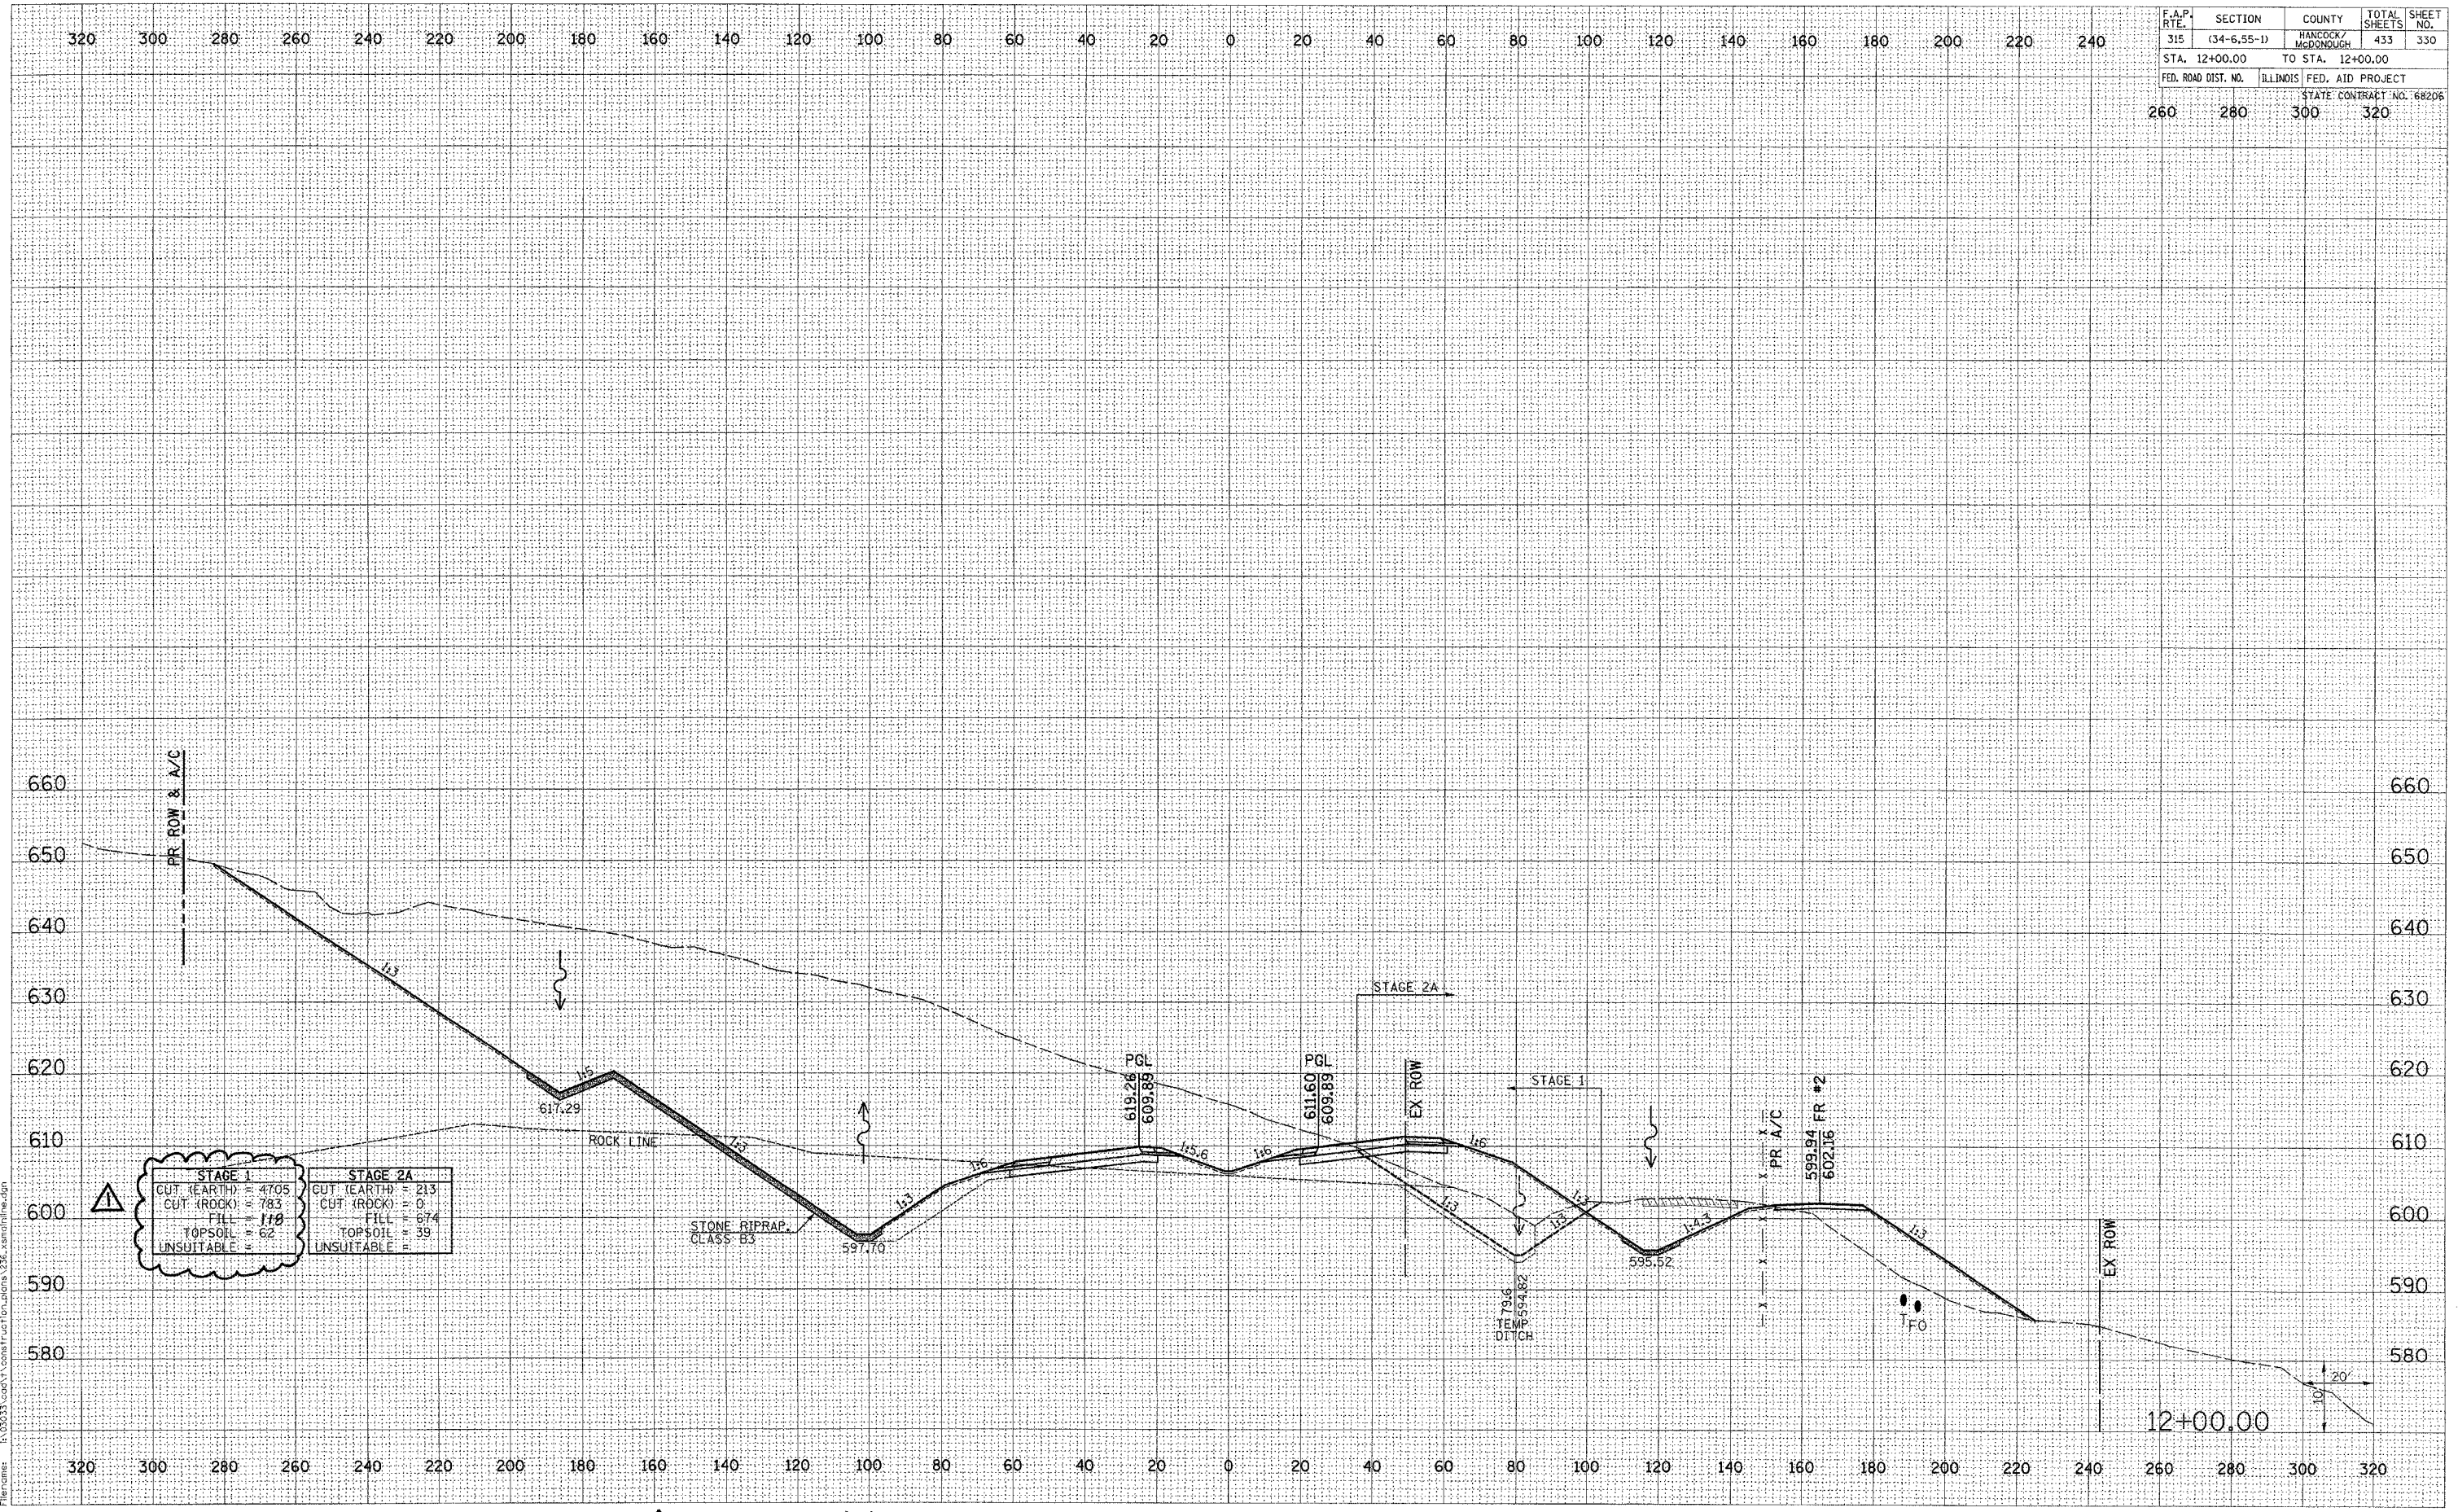

STAGE 1	STAGE 2A
CUT (EARTH) = 4705	CUT (EARTH) = 213
CUT (ROCK) = 783	CUT (ROCK) = 0
FILL = 110	FILL = 674
TOPSOIL = 62	TOPSOIL = 39
UNSUITABLE =	UNSUITABLE =

△ REVISED 11/1/06