



F.A.P. RTE.	SECTION	COUNTY	TOTAL SHEETS	SHEET NO.
315	(34-6,55-1)	HANCOCK/MCDONOUGH	433	358
STA. 61+00.00		TO STA. 62+00.00		
FED. ROAD DIST. NO.	ILLINOIS	FED. AID PROJECT	STATE CONTRACT NO. 68206	
260	280	300	320	

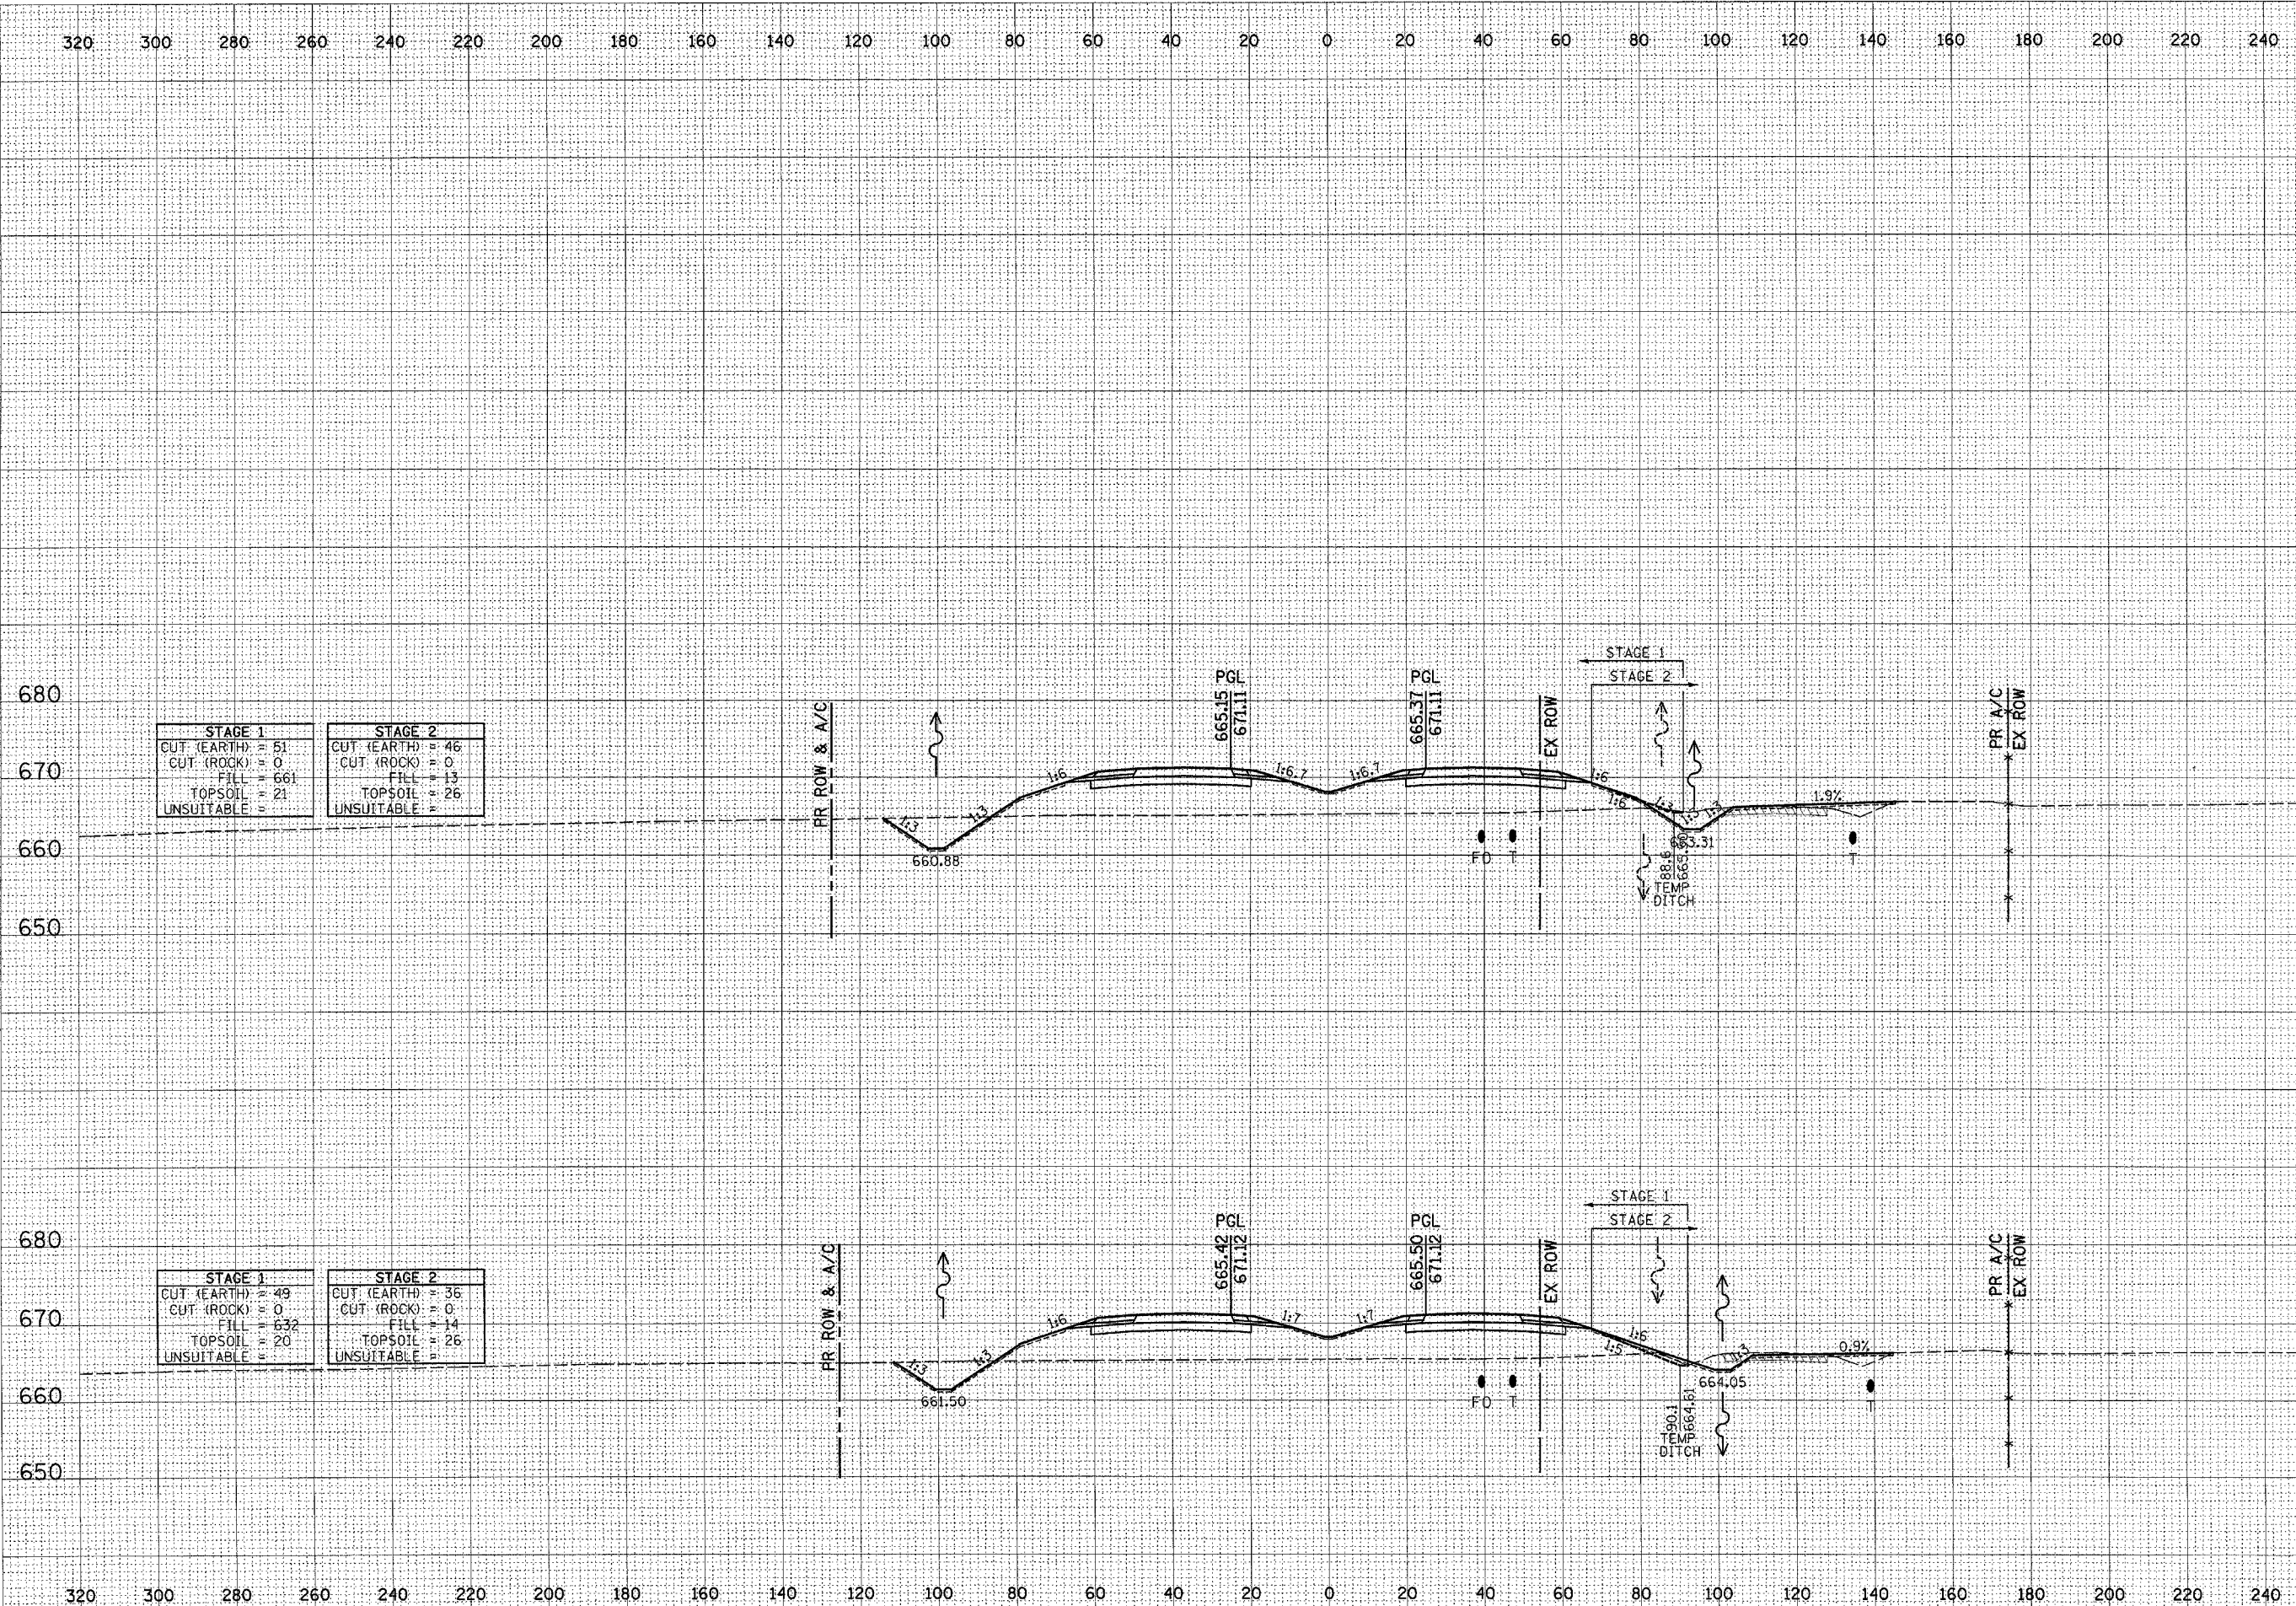

STAGE 1	STAGE 2
CUT (EARTH) = 51	CUT (EARTH) = 46
CUT (ROCK) = 0	CUT (ROCK) = 0
FILL = 661	FILL = 13
TOPSOIL = 21	TOPSOIL = 26
UNSUITABLE =	UNSUITABLE =

STAGE 1	STAGE 2
CUT (EARTH) = 49	CUT (EARTH) = 36
CUT (ROCK) = 0	CUT (ROCK) = 0
FILL = 632	FILL = 14
TOPSOIL = 20	TOPSOIL = 26
UNSUITABLE =	UNSUITABLE =

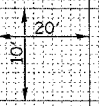

DATE	
BY	
NO.	
FINAL SURVEY	
NOTE BOOK	
NO.	
NO. OF SHEETS	
NO. OF PAGES	
NO. OF FIGURES	
NO. OF TABLES	
NO. OF PLATES	
NO. OF AREAS CHECKED	

DATE	
BY	
NO.	
ORIGINAL SURVEY	
NOTE BOOK	
NO.	
NO. OF SHEETS	
NO. OF PAGES	
NO. OF FIGURES	
NO. OF TABLES	
NO. OF PLATES	
NO. OF AREAS CHECKED	

Plot Date: 7/18/2006
 Plot Time: 3:56:43 PM
 Plotter: b3chm1c1
 Pen Table: dot.tbl
 File Name: I:\00033\c0d1\construction\plans\236_x.mxd