
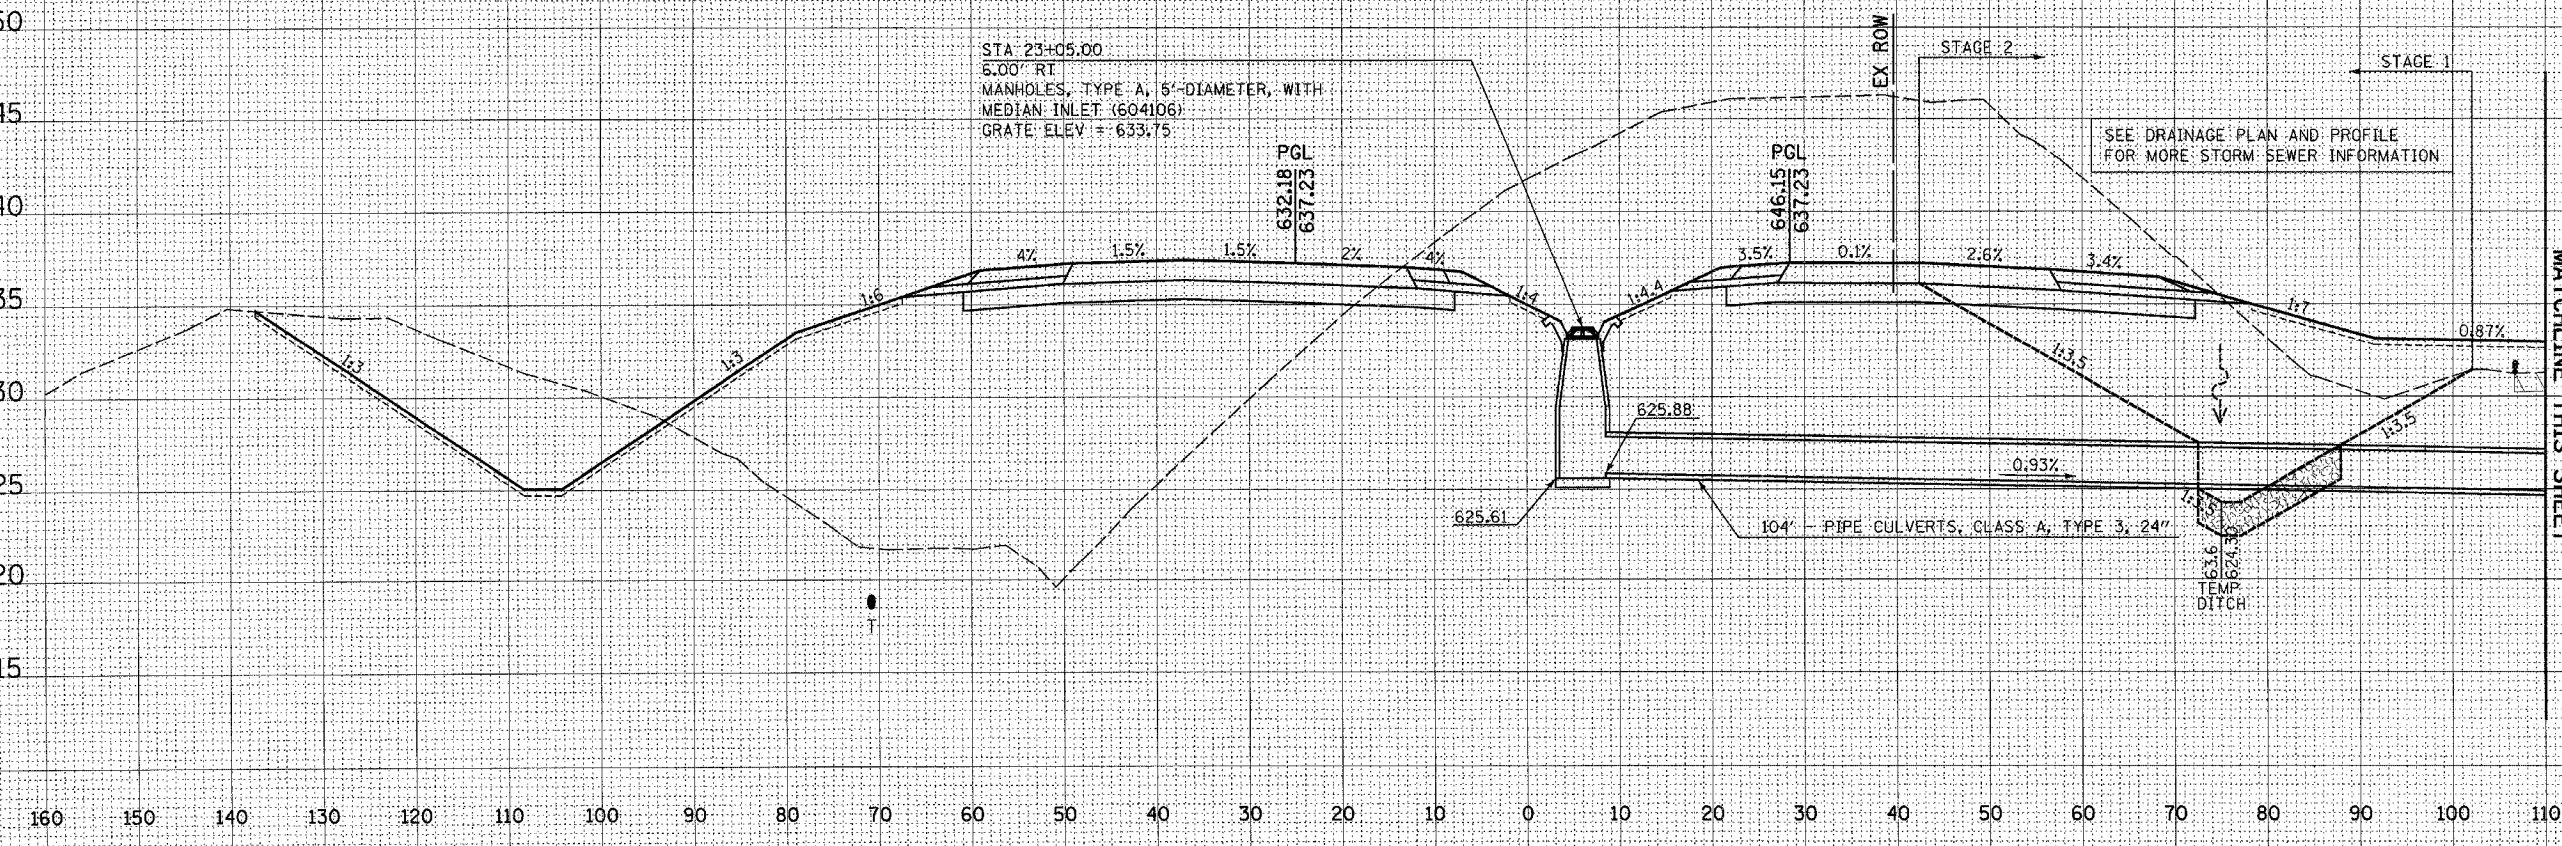


F.A.P. RTE.	SECTION	COUNTY	TOTAL SHEETS	SHEET NO.
315	(34-6.55-1)	HANCOCK/MCDONOUGH	433	421
STA. 23+05.00	TO STA. 23+05.00			
FED. ROAD DIST. NO.	ILLINOIS	FED. AID PROJECT	STATE CONTRACT NO. 68206	
130	140	150	160	

160 150 140 130 120 110 100 90 80 70 60 50 40 30 20 10 0 10 20 30 40 50 60 70 80 90 100 110 120

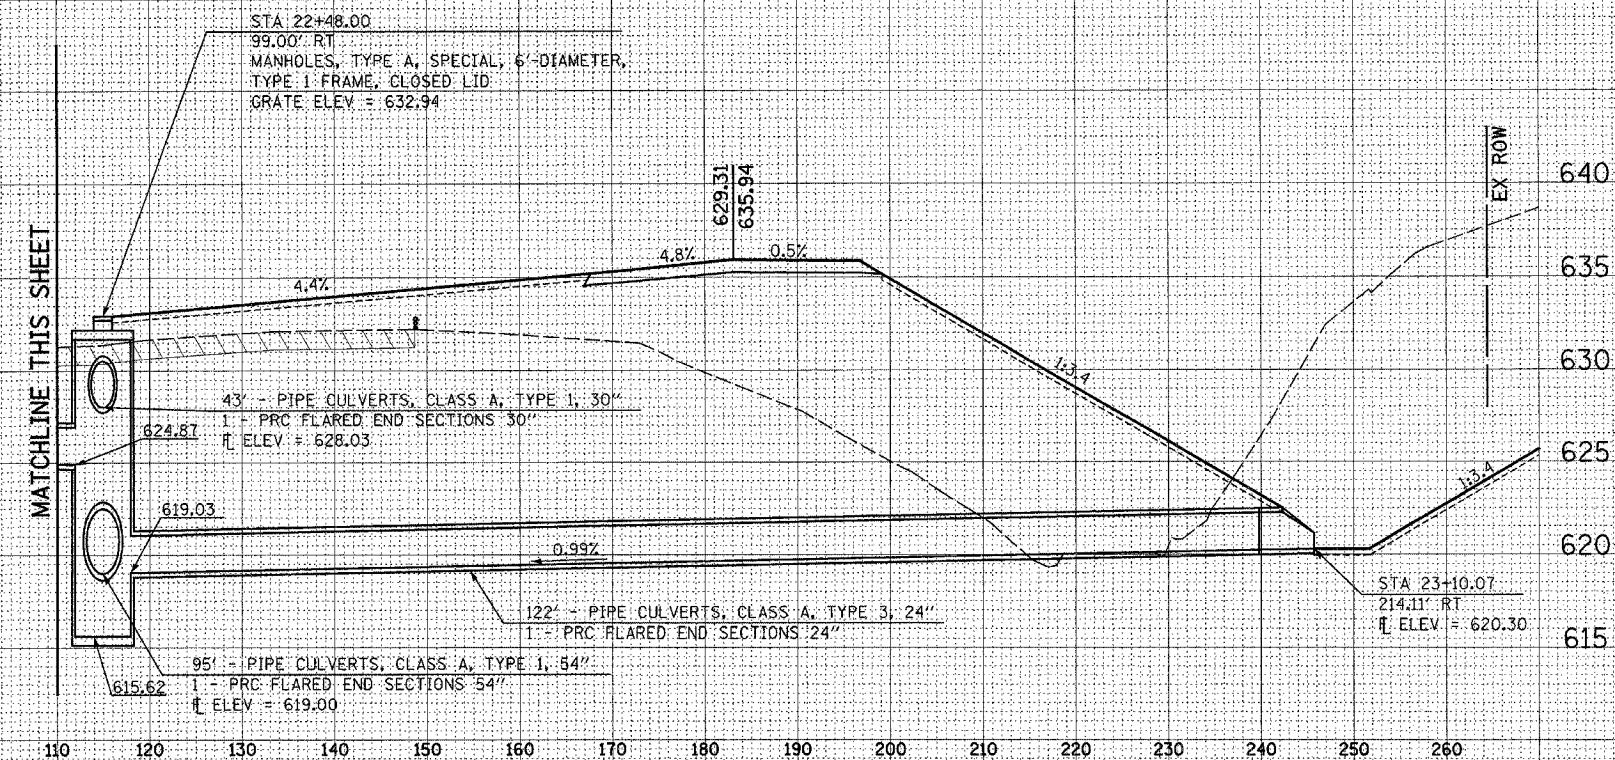

23+05.00

DATE	
BY	
REVIEWED	
DATE	
BY	
NO.	

DATE	
BY	
REVIEWED	
DATE	
BY	
NO.	

Plot Date: 8/20/2006
 Plot Time: 12:50:31 PM
 Plotted By: s0000rue
 Pen Table: fco+tbl
 File Name: I:\03033\cadd\1\scott\function\plan\233_xsculvert1.scdp