
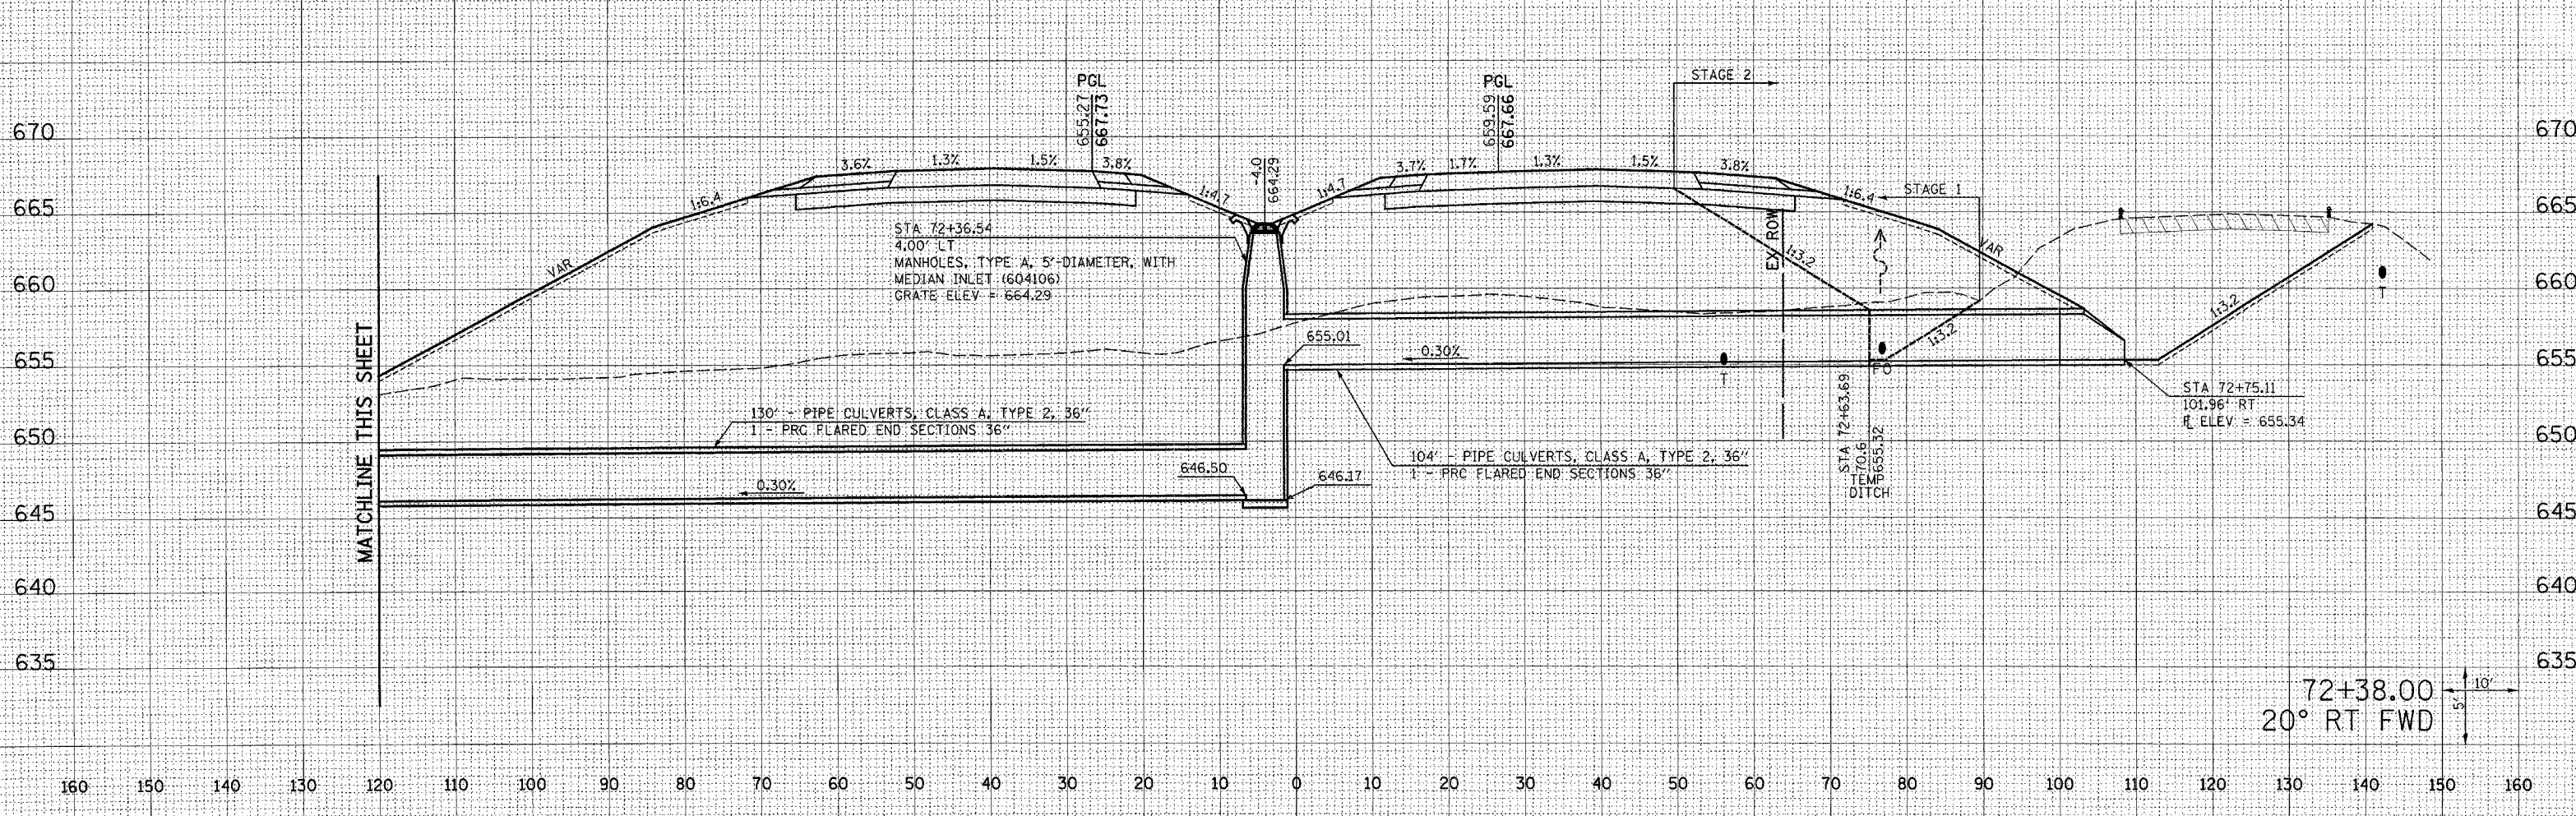


F.A.P. RTE.	SECTION	COUNTY	TOTAL SHEETS	SHEET NO.
315	(34-6,55-1)	HANCOCK/MCDONOUGH	433	424
STA. 72+38.00		TO STA. 72+38.00		
FED. ROAD DIST. NO.		ILLINOIS FED. AID PROJECT		
		STATE CONTRACT NO. 168206		
130	140	150	160	

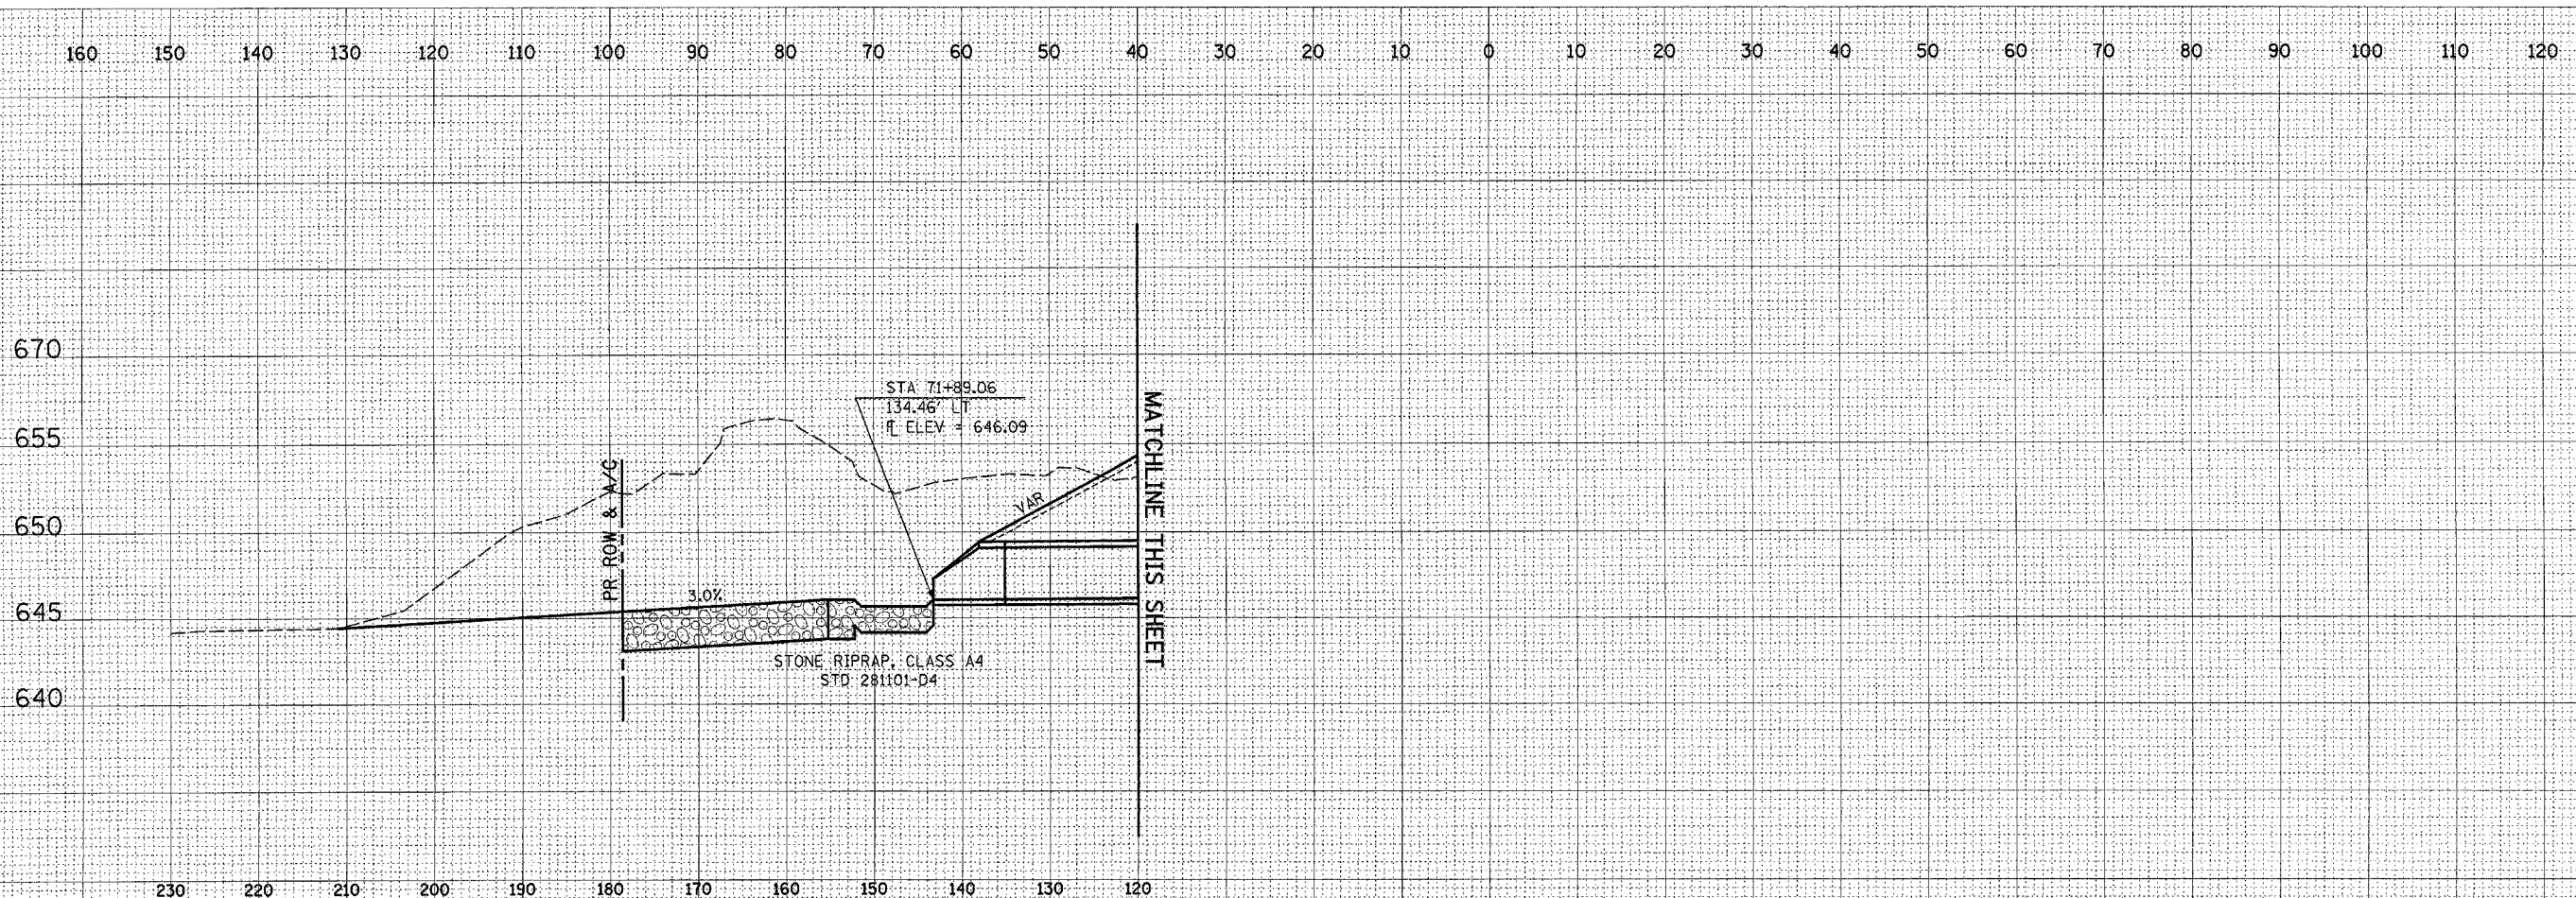

DATE	BY

DATE	BY

Plot Date: 7/18/2006
 Plot Time: 3:31:53 PM
 Plotted By: Reschmidr
 Pen Table: 1800101
 Parameters: H:\2005\cad\construction\plots\283\excavator.dwg