


F.A.P. RTE.	SECTION	COUNTY	TOTAL SHEETS	SHEET NO.
315	(34-6.55-1)	HANCOCK/MCDONOUGH	433	431
STA. 700+95.67		TO STA. 700+95.67		
FED. ROAD DIST. NO.		ILLINOIS FED. AID PROJECT		STATE CONTRACT NO. 68206
130	140	150	160	

DATE
BY
FINAL SURVEY
QUANTIFIED
PLOTTED
TEMPLATE
NOTE BOOK
AREAS CHECKED
NO.

DATE
BY
ORIGINAL SURVEY
QUANTIFIED
PLOTTED
TEMPLATE
NOTE BOOK
AREAS CHECKED
NO.

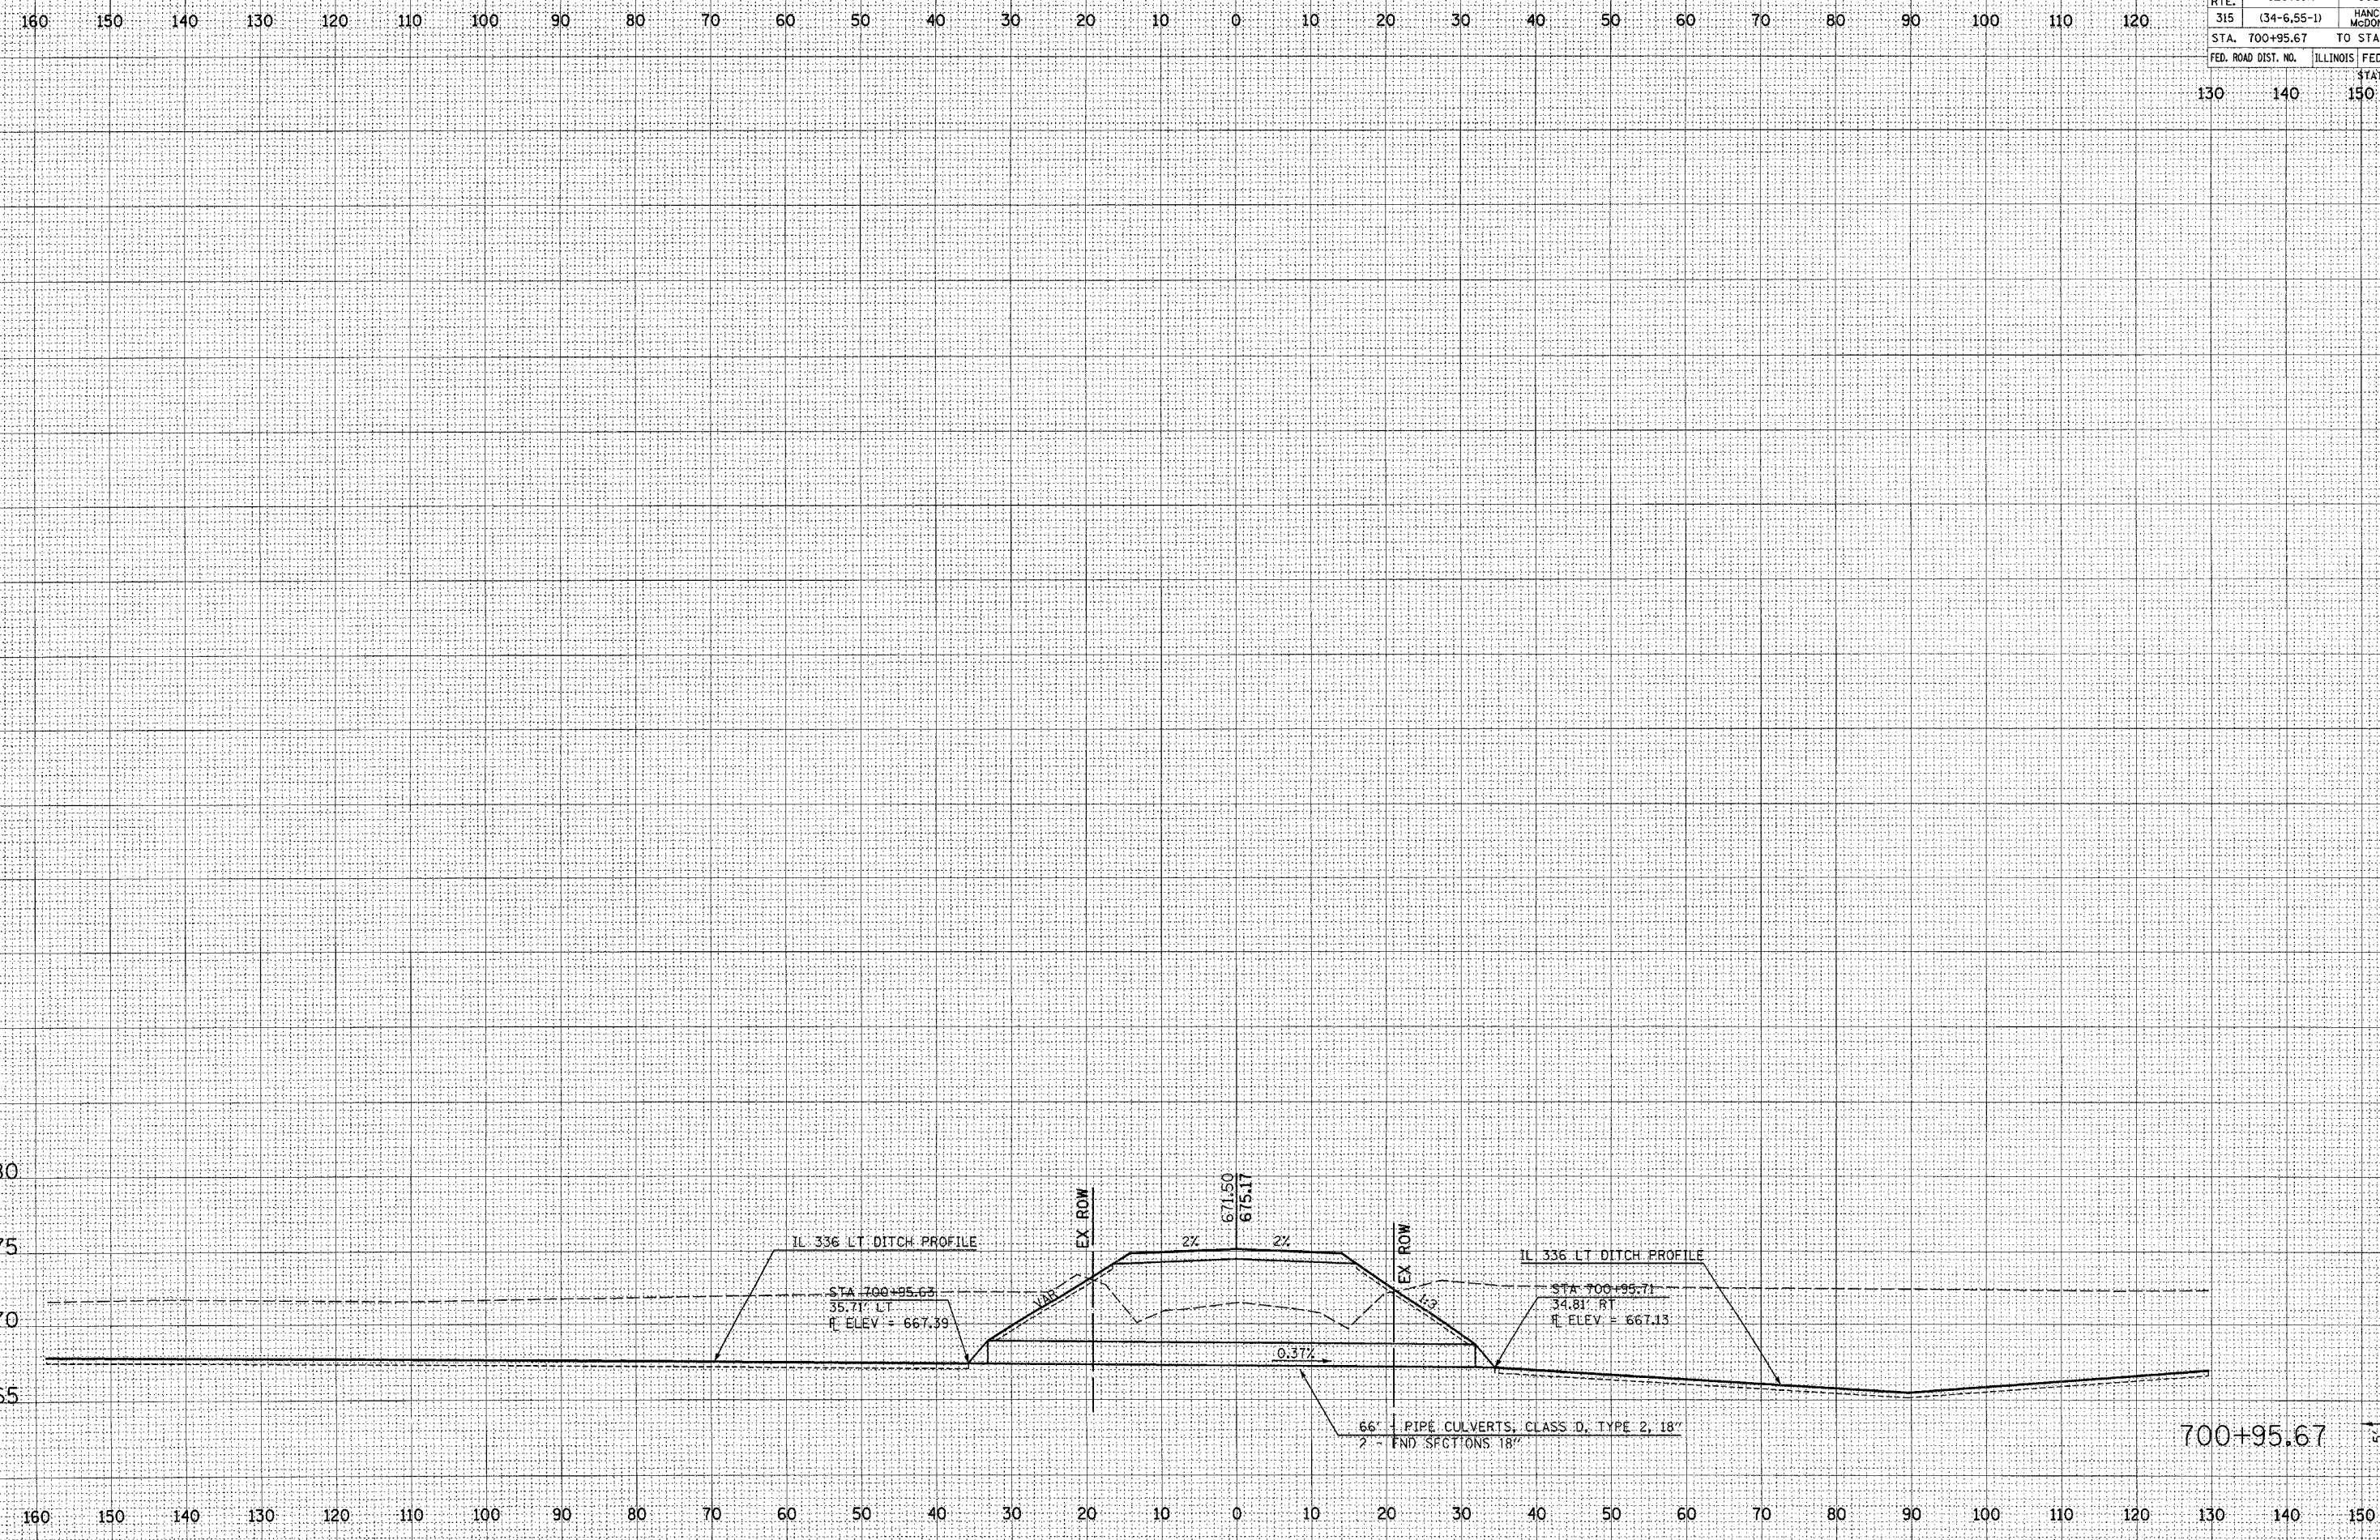

Plot Date: 7/18/2005  
 Plot Time: 3:37:43 PM  
 Plotted By: bschmidt  
 Pen Color: 100+tbl  
 Filename: I:\03033\cadv\1\construction\plots\243\_xsection.rsdgn