


ROUTE NO.	SECTION	COUNTY	TOTAL SHEETS	SHEET NO.
F.A.P. 701	*	TAZEWELL	29	27
FED. ROAD DIST. NO. 4		ILLINOIS	FED. AID PROJECT	

* (128BR)I-1

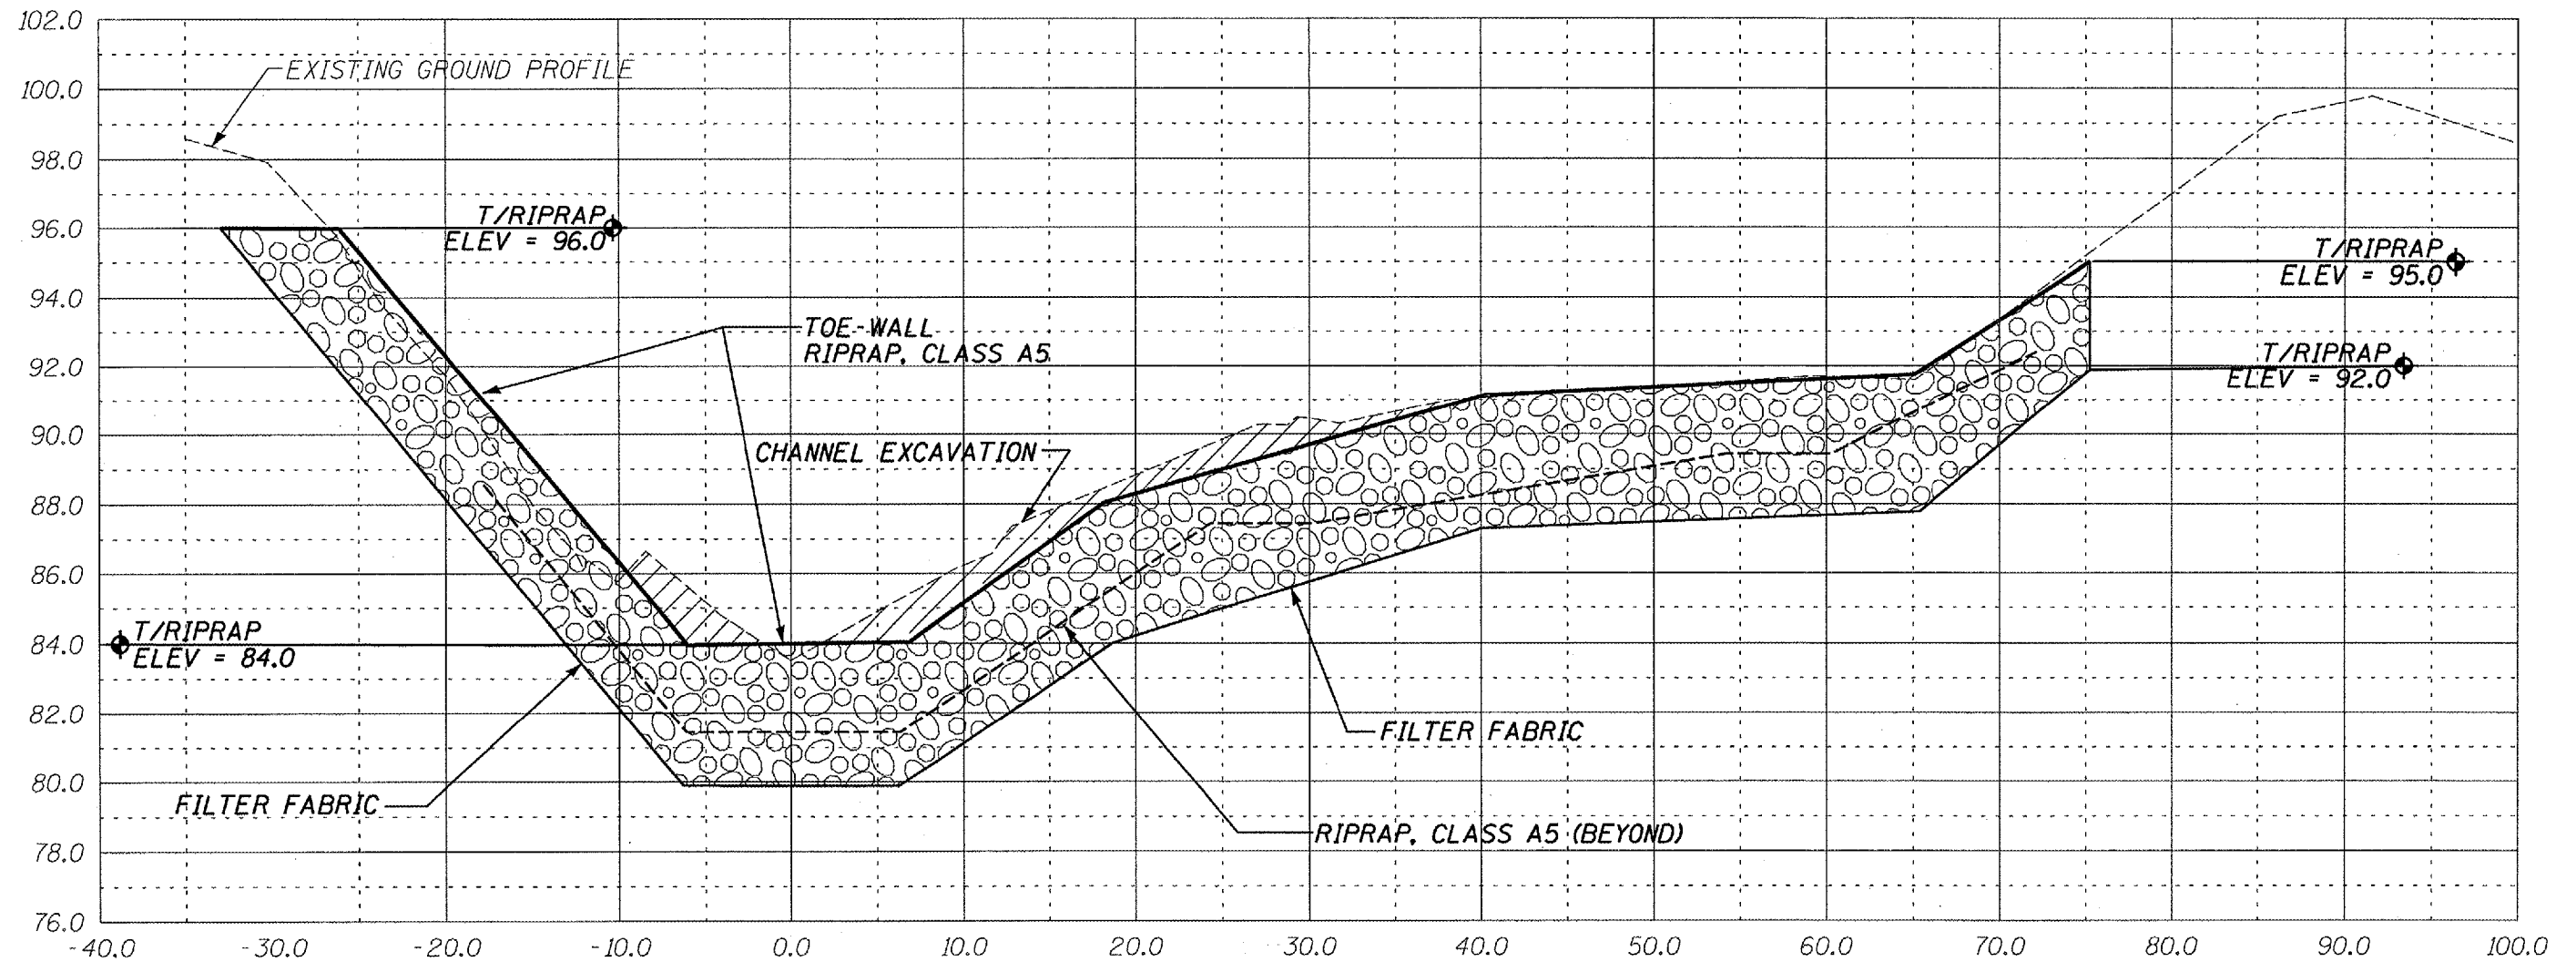

SECTION A-A THROUGH NORTH TOE-WALL

ILLINOIS DEPARTMENT OF TRANSPORTATION
 SITE CROSS SECTION
 S.N. 090-0058
 F.A.P. 701 (IL 122) OVER
 NORTH FORK SUGAR CREEK
 TAZEWELL COUNTY
 SHEET 6 OF 8
 SCALE: VERT. 1" = 5' HORIZ. 1" = 10'