
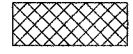
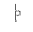



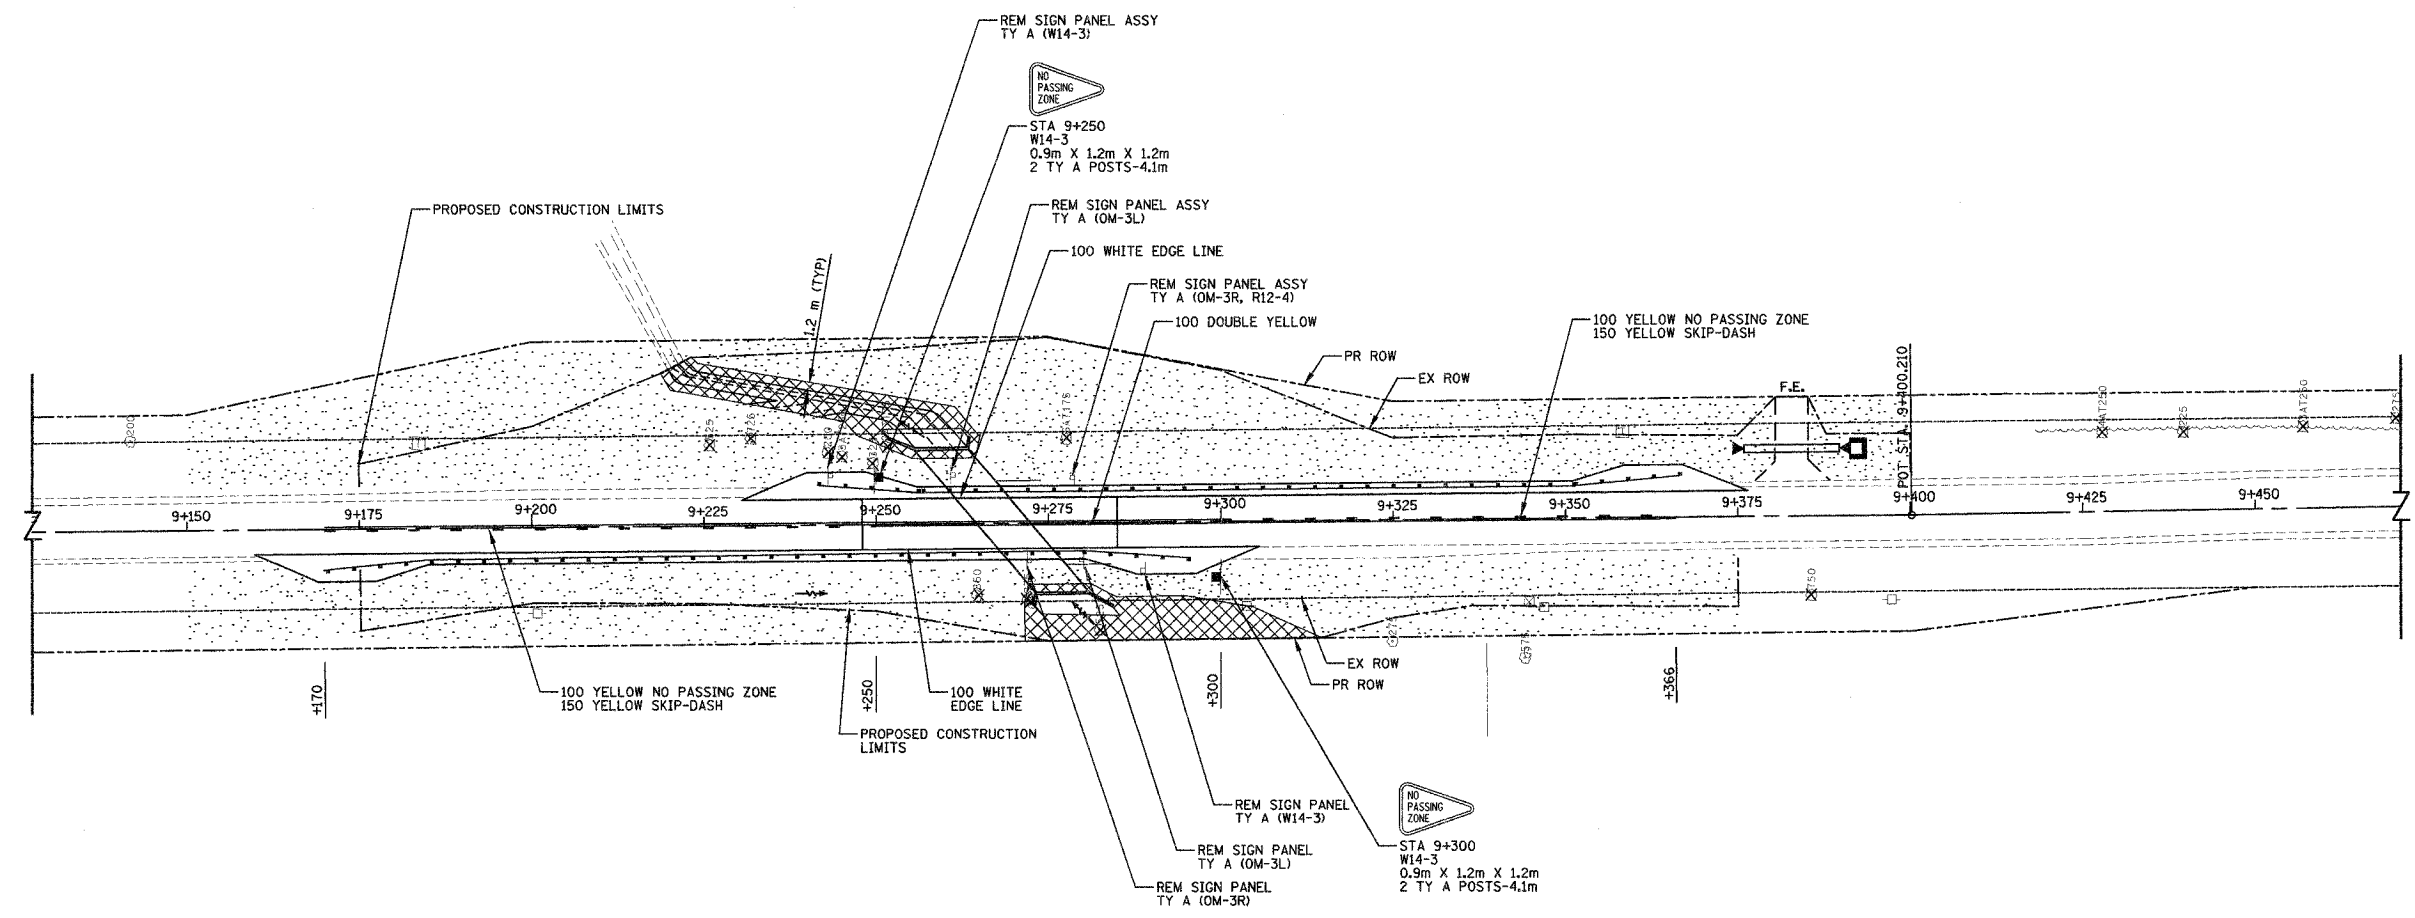
RTE.	SECTION	COUNTY	TOTAL SHEETS	SHEET NO.
6/9	(20) BR-1	PUTNAM	28	13
STA.	9+75	TO STA.	9+375	
FED. ROAD DIST. NO.	ILLINOIS	FED. AID PROJECT		

NOTES:

- SEE SHEET NO. 24 FOR TYPICAL PAVEMENT MARKINGS
- ALL PAVEMENT MARKINGS SHALL BE THERMOPLASTIC

LEGEND

-  SEEDING CLASS 2A
-  EXCELSIOR BLANKET WITH SEEDING, CLASS 2A
-  EX SIGN PANEL ASSEMBLY
-  PR SIGN PANEL ASSEMBLY



REVISIONS	NAME	DATE

ILLINOIS DEPARTMENT OF TRANSPORTATION
LANDSCAPING PAVEMENT MARKING AND SIGNING PLAN
 ILLINOIS ROUTE 71
 STATION 9+150 TO STATION 9+500

DATE: 8/31/06
 DRAWN BY: MLB
 CHECKED BY: MJL

SCALE IN METERS
 1:500