


F.A. RTE.	SECTION	COUNTY	TOTAL SHEETS	SHEET NO.
619	(120) BR-1	PUTNAM	28	28B
STA. TO STA.		TO STA.		
FED. ROAD DIST. NO.		ILLINOIS	FED. AID PROJECT	

FOR INFORMATION ONLY

ROUTE 89-SEC. 120-PUTNAM CO.

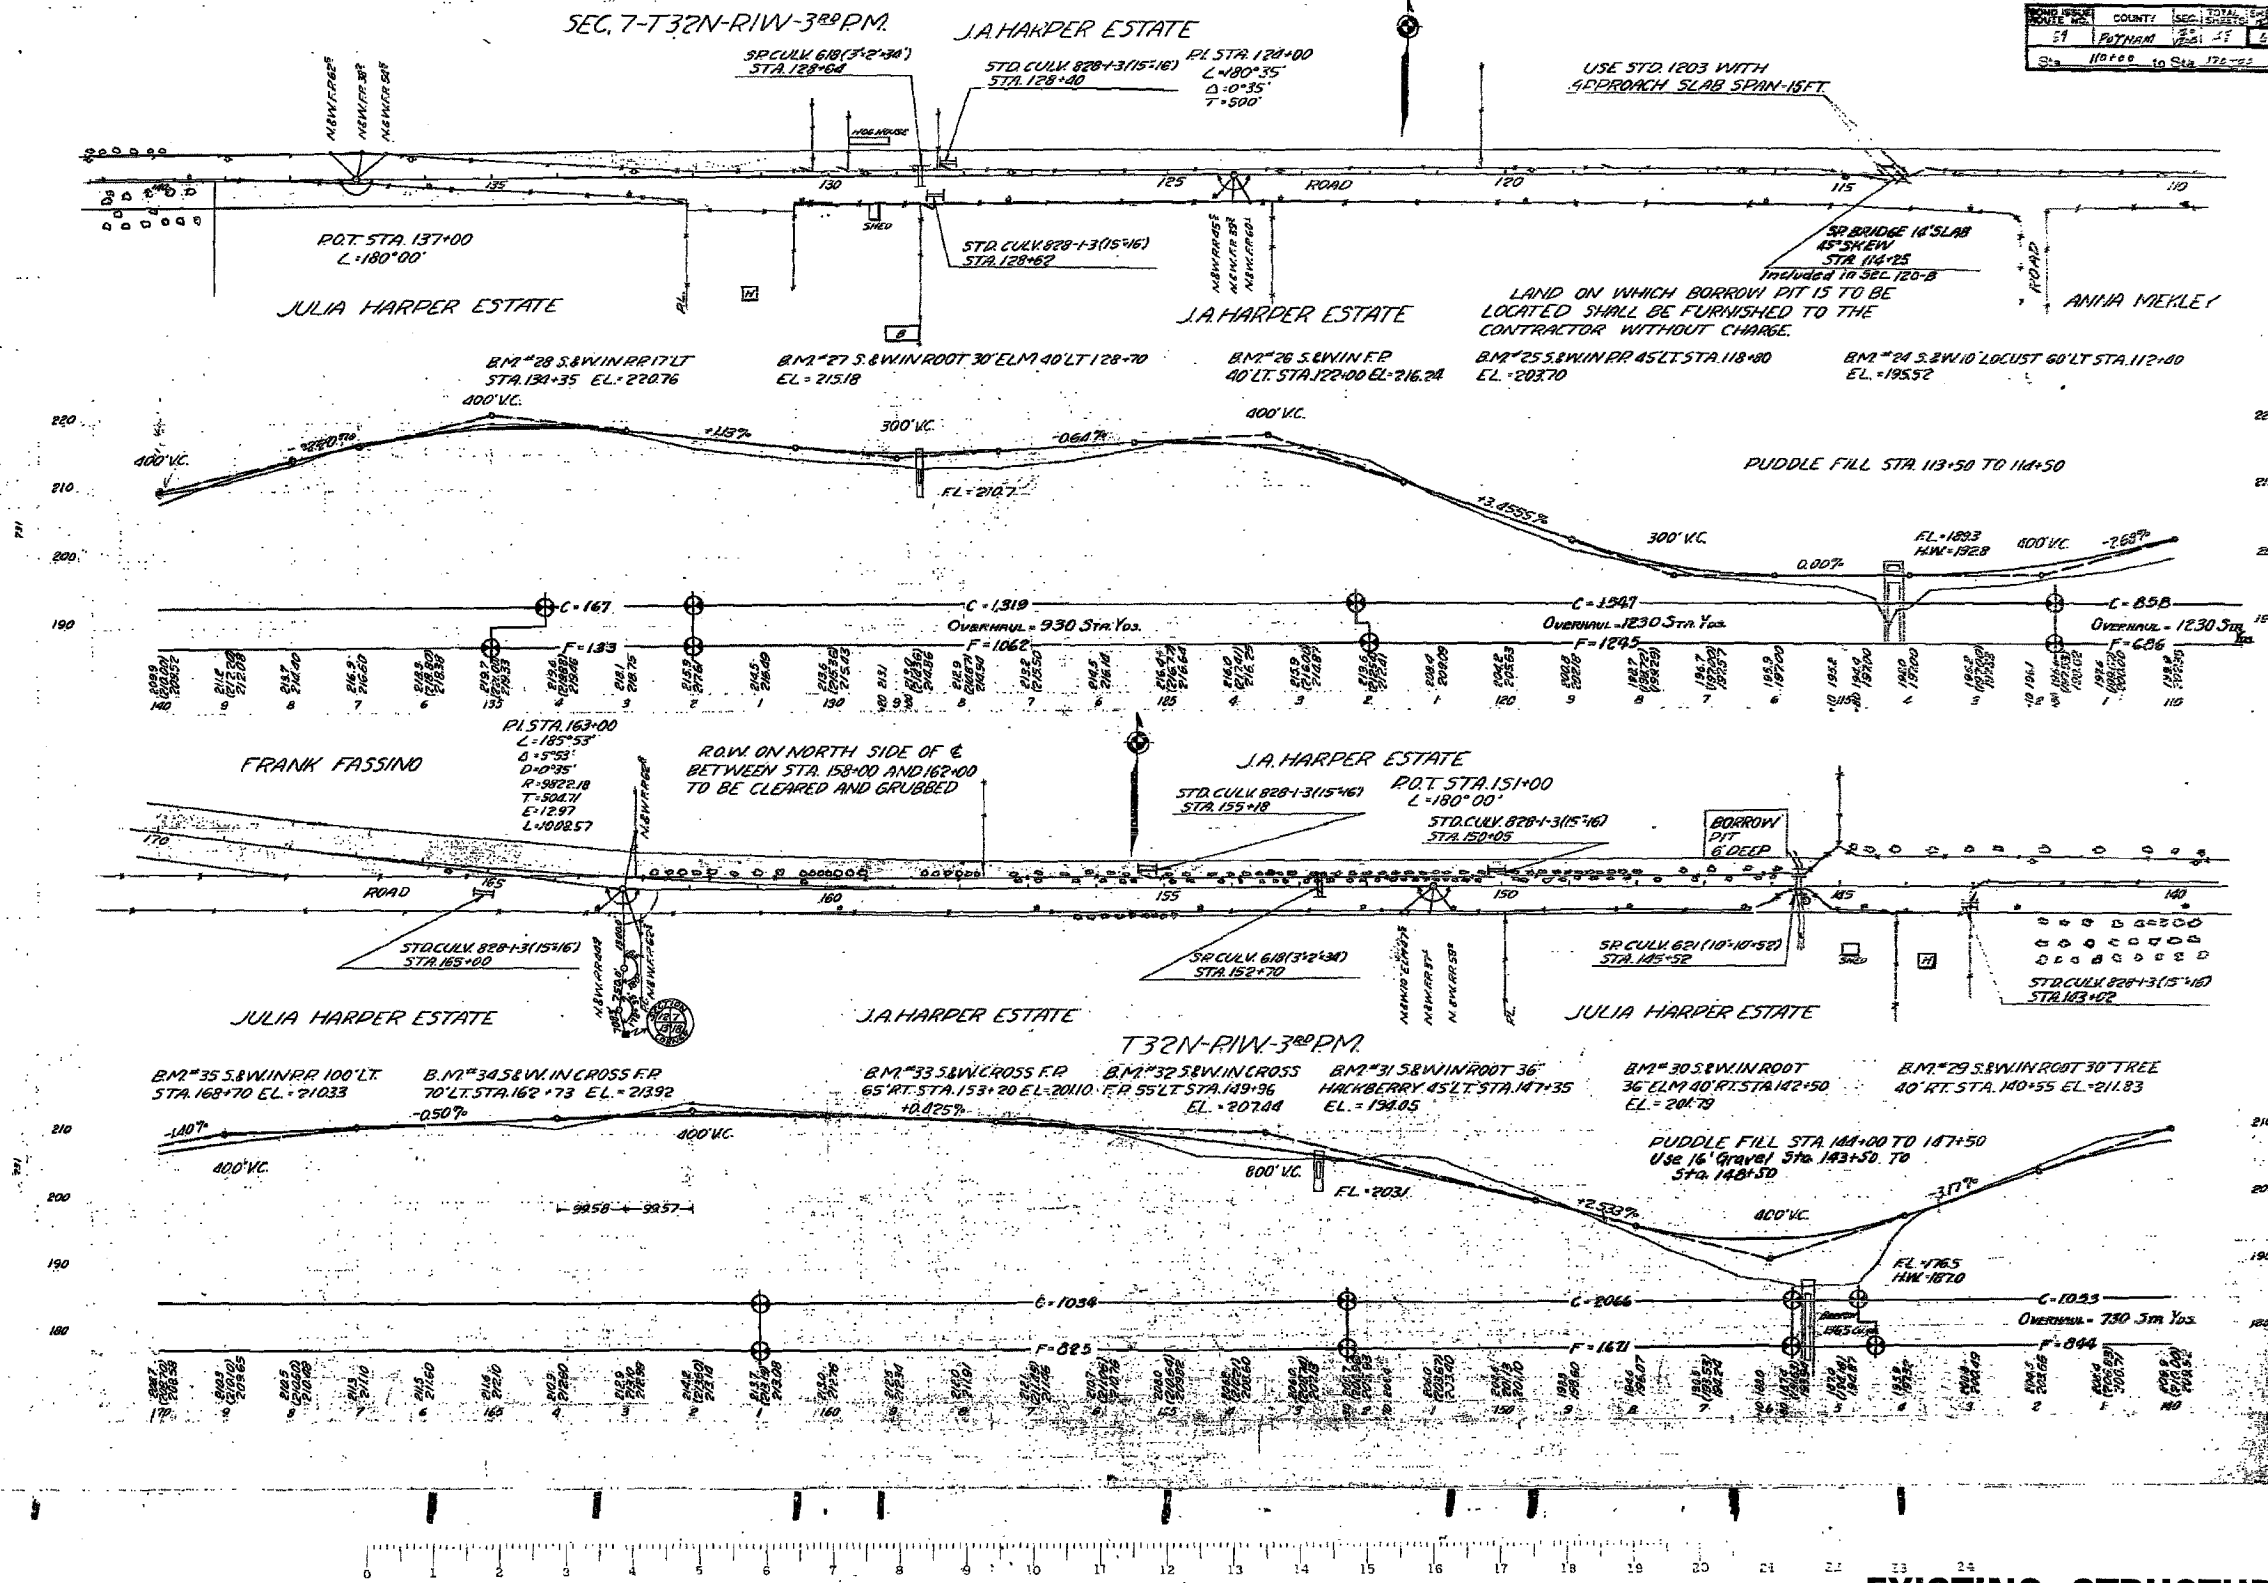

EXISTING STRUCTURE PLANS

PLOT DATE = 9/19/2006
 FILE NAME = #FILE#
 PLOT SCALE = #SCALE#
 USER NAME = #USER#