


F.A.L. RTE.	SECTION	COUNTY	TOTAL SHEETS	SHEET NO.
474	(72-2)B11	PEORIA	26	14
STA. 56+57.18		TO STA. 58+86.79		
FED. ROAD DIST. NO. 4		ILLINOIS	FED. AID PROJECT	

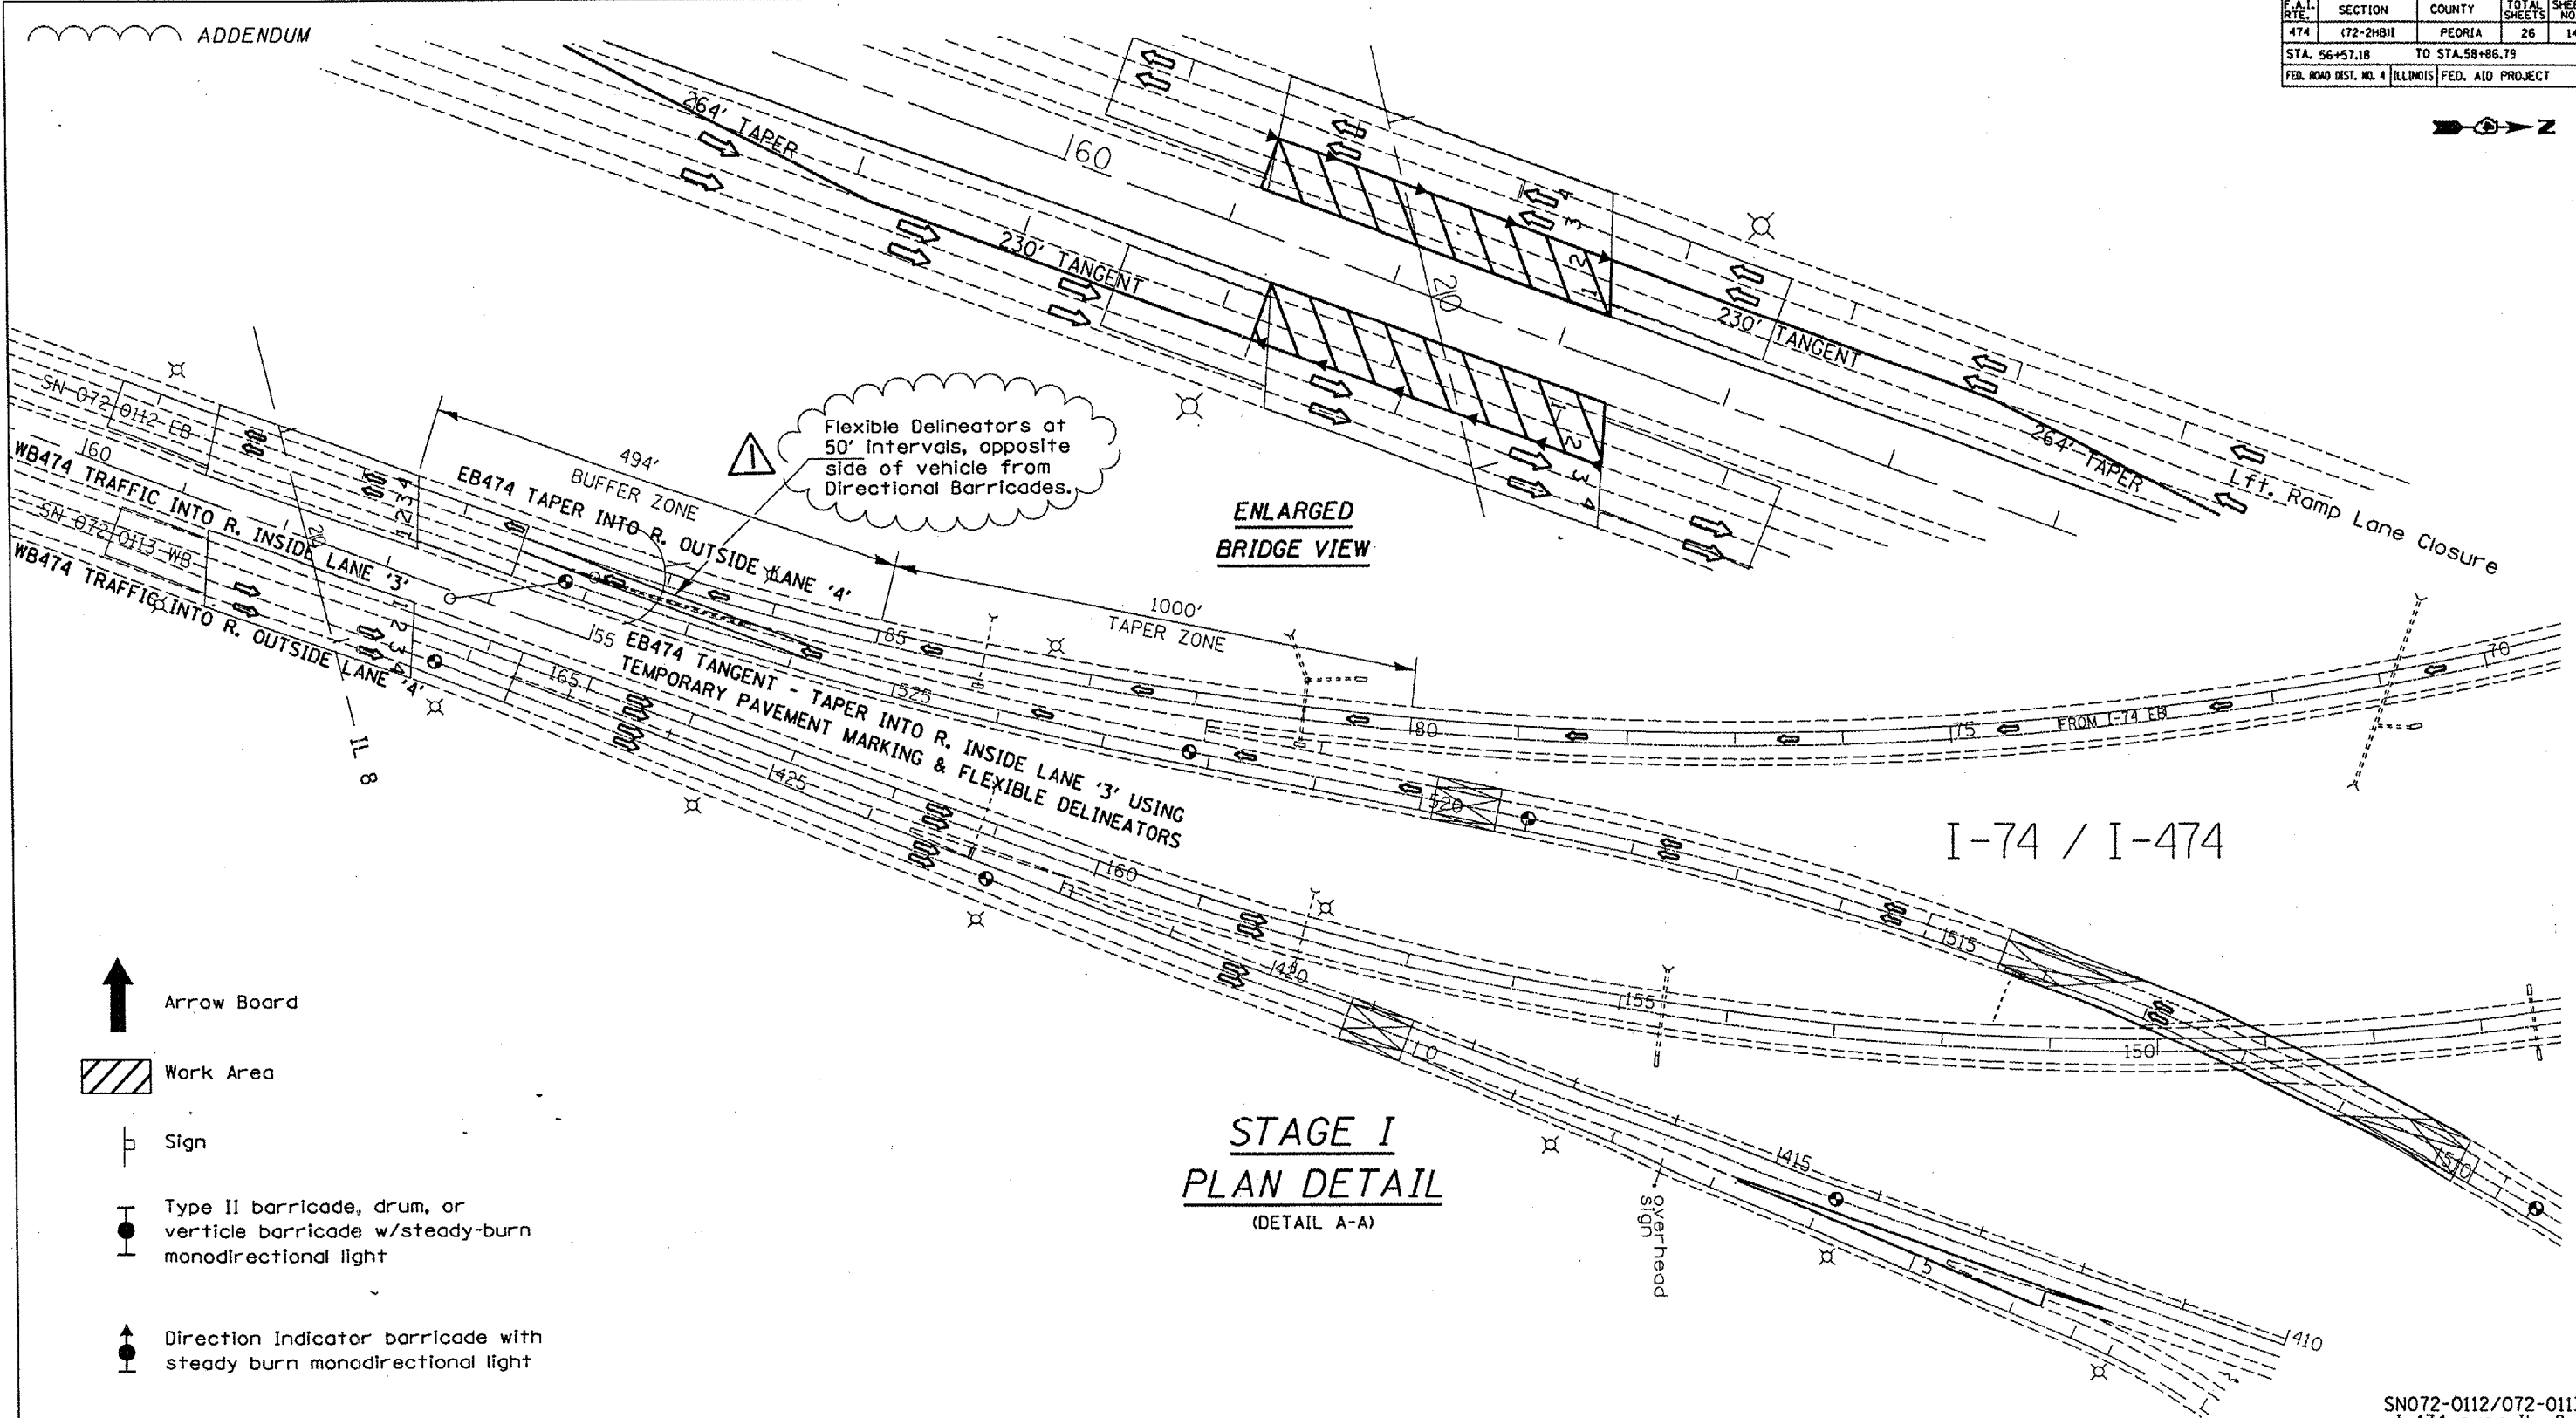

Flexible Delineators at 50' Intervals, opposite side of vehicle from Directional Barricades.

ENLARGED BRIDGE VIEW

STAGE I PLAN DETAIL (DETAIL A-A)

- Arrow Board
- Work Area
- Sign
- Type II barricade, drum, or verticle barricade w/steady-burn monodirectional light
- Direction Indicator barricade with steady burn monodirectional light
- Temporary Concrete Barrier
- Type C Monodirectional Reflector
- Verticle Panel w/steady-burn monodirectional light

NOTE
 Refer to Highway Standards 701401, 701402, and 701402 (Special) for exact placement of traffic management devices and other clarifications as construction staging symbols and dimensioning were duplicated off of these. Additional signage and Ramp 'B' lane reduction requirements may be determined by the Field Engineer and Traffic Control Technician at time of staging for bridge repair Traffic Control.

REVISIED 11/5/07

REVISIONS	
NAME	DATE

ILLINOIS DEPARTMENT OF TRANSPORTATION

TRAFFIC STAGING PLAN

SCALE: VERT. 1"=40'
 HORIZ. 1"=100'
 DATE: 08-03-2006

DRAWN BY CEJ
 CHECKED BY

PLOT DATE: 08/03/06
 DATE: 08/03/06
 PLOT SCALE: AS SHOWN
 REFERENCE: MRF 8

SN072-0112/072-0113
 I-474 over IL 8