



F.A.I. RTE.	SECTION	COUNTY	TOTAL SHEETS	SHEET NO.
474	(72-2HB)I	PEORIA	26	18
STA. 56+57.18		TO STA. 58+86.79		
FED. ROAD DIST. NO. 4		ILLINOIS		FED. AID PROJECT

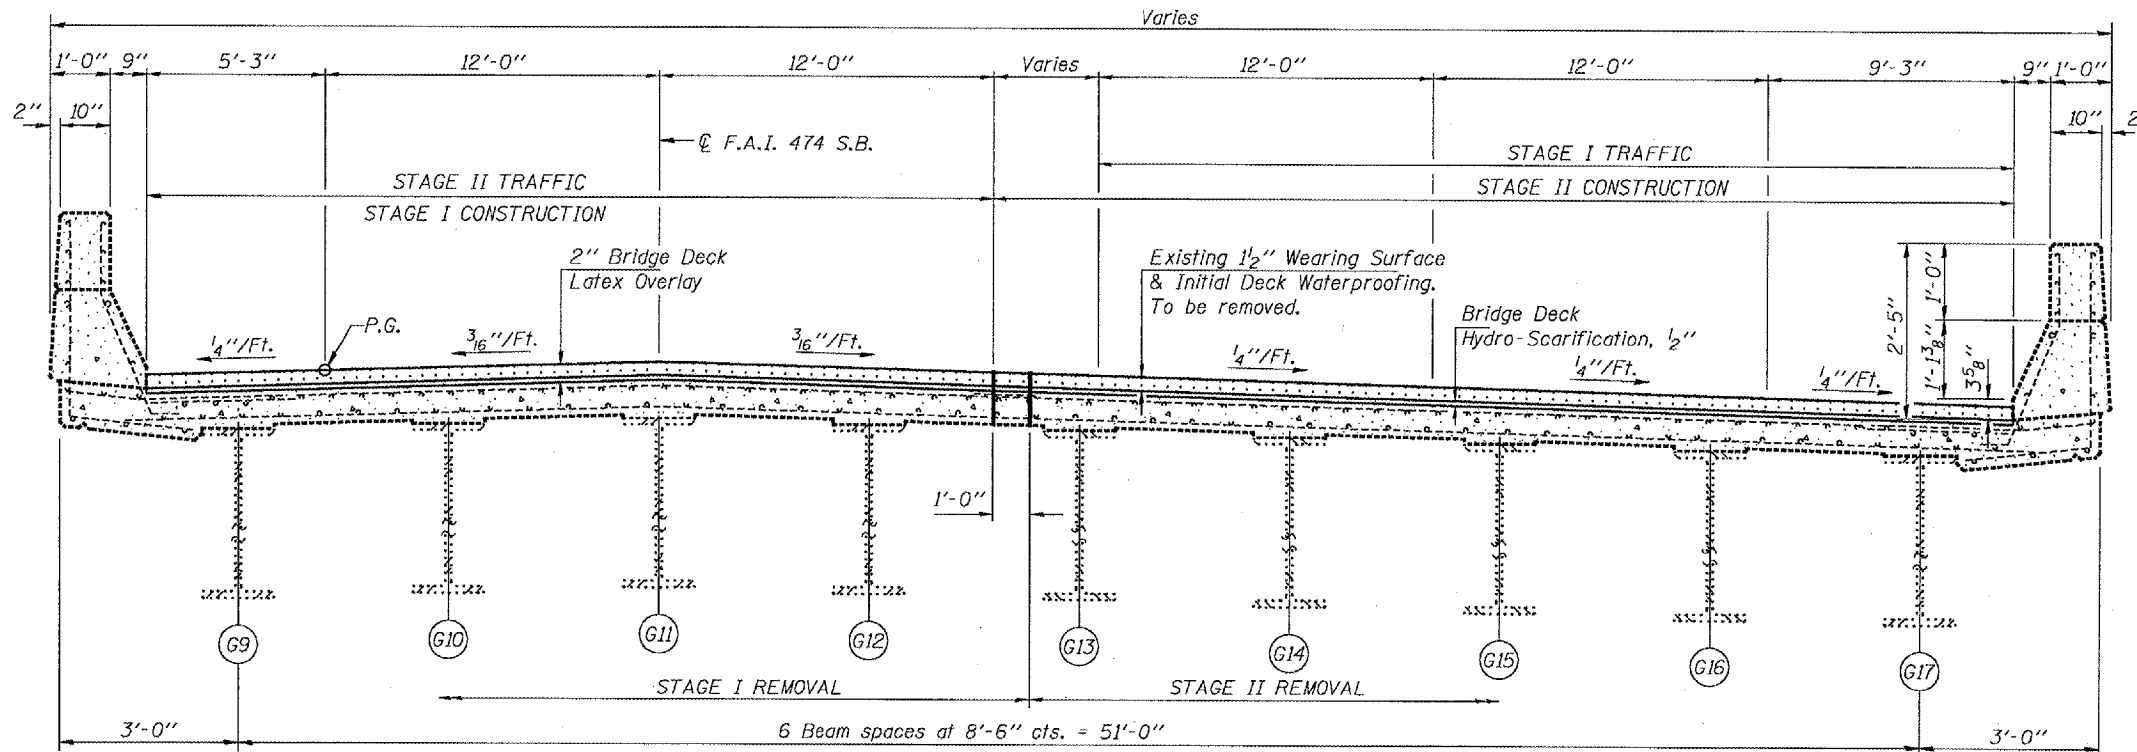

STAGING

SN 072-0112
(E.B. Looking South)

NOTE
Refer to Highway Standard 701402 for exact placement of traffic management devices and other clarifications as construction staging symbols and dimensioning were duplicated off of this standard.

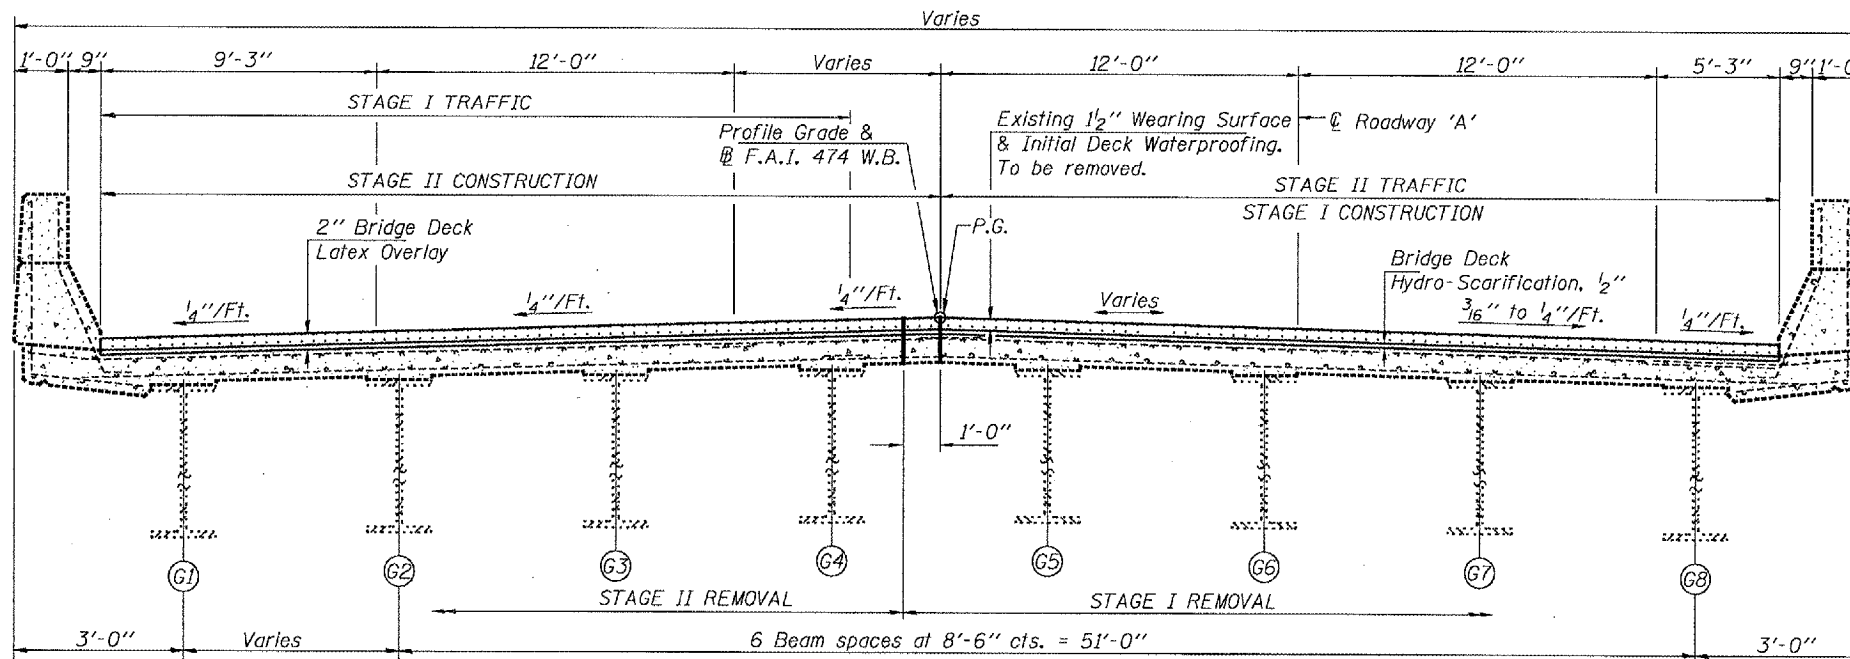

STAGING

SN 072-0113
(W.B. Looking South)

SN072-0112/072-0113
I-474 over IL. 8

REVISIONS		ILLINOIS DEPARTMENT OF TRANSPORTATION
NAME	DATE	
		TRAFFIC STAGING
SCALE: VERT. DATE 07-12-2006		DRAWN BY CEJ CHECKED BY

PLOT DATE * DATE
FILE NAME * FTILEL
PLOT SCALE * SCALES
REFERENCE * REF#