



BRIDGE NO 3 & 4 - Ø72-Ø114/Ø115 I 474 OVER KICKAPOO CREEK & RAILROAD

F.A. RTE.	SECTION	COUNTY	TOTAL SHEETS	SHEET NO.
VAR	D4 BRDG PNT Ø7	VARIOUS	17	10
STA.		TO STA.		
FED. ROAD DIST. NO. 4		ILLINOIS		

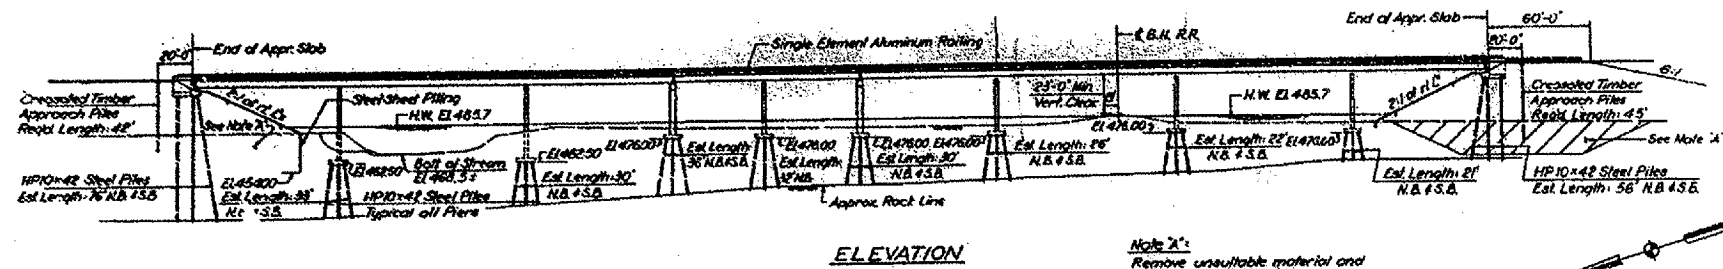

Note X:
Remove unsuitable material and replace with porous granular embankment. For limits of removal see Roadway Plans.

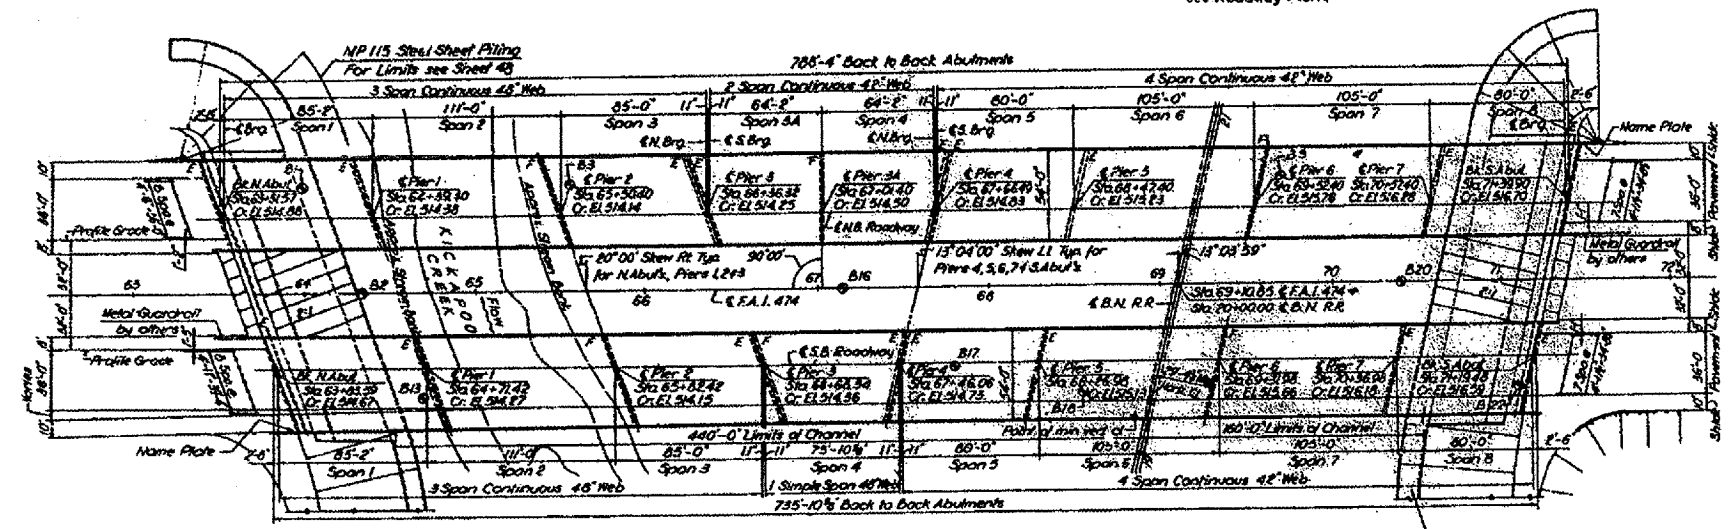

FOR
INFORMATION ONLY

ILLINOIS DEPARTMENT OF TRANSPORTATION
BRIDGE NO 3 & 4
PLAN & ELEVATION

DATE 07-26-2006 DRAWN BY