


F.A.P. RTE.	SECTION	COUNTY	TOTAL SHEETS	SHEET NO.
804	125R/RS	CHAMPAIGN	50	26
STA. 43+00		TO STA. 48+00		
FED. ROAD DIST. NO. _		ILLINOIS	FED. AID PROJECT	

T 19 N, R 8 E, SEC 24, 3RD P.M.

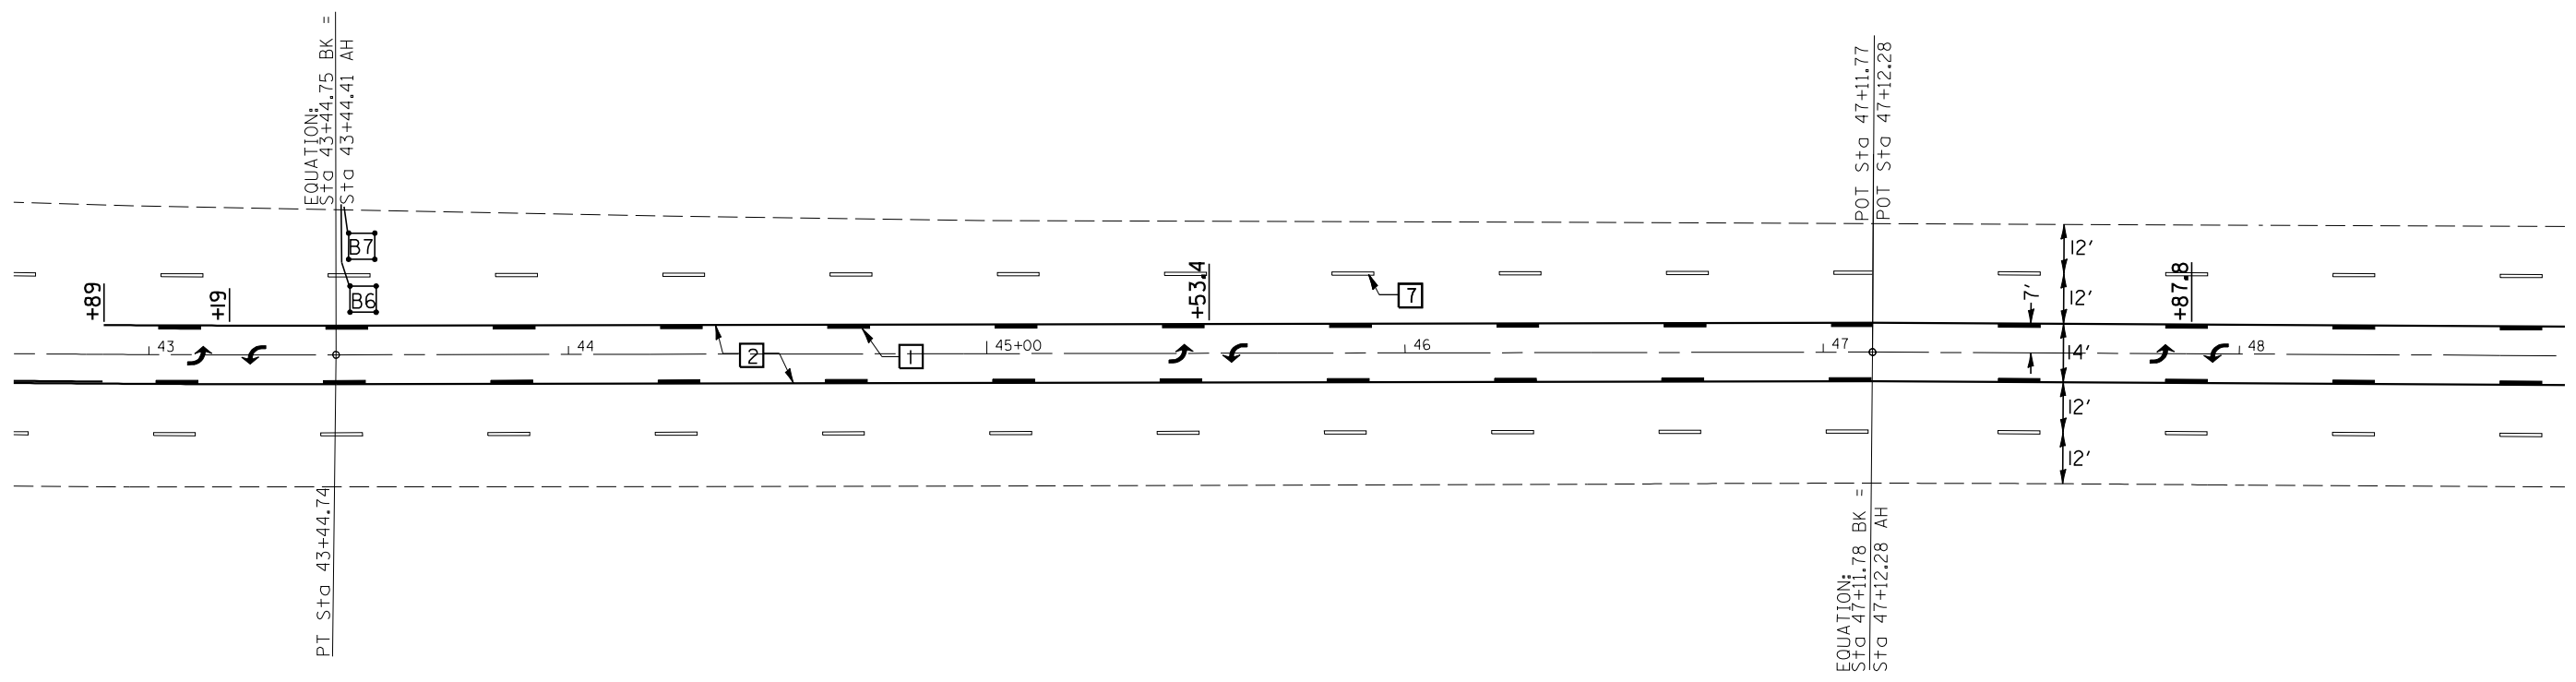

PLOT DATE : 10/24/2005  
 FILE NAME : c:\projects\693181\681\173sheets.dgn  
 PLOT SCALE : 42.3525' / IN.  
 USER NAME : carrollt

REVISIONS	
NAME	DATE

ILLINOIS DEPARTMENT OF TRANSPORTATION

PAVEMENT MARKING &  
 DETECTOR LOOP PLANS

SCALE: VERT. \_\_\_\_\_  
 HORIZ. \_\_\_\_\_

DATE \_\_\_\_\_ DRAWN BY \_\_\_\_\_  
 CHECKED BY \_\_\_\_\_