



F.A.P. RTE.	SECTION	COUNTY	TOTAL SHEETS	SHEET NO.
804	25R/RS	VERMILION	50	40
STA. 113+00		TO STA. 118+00		
FED. ROAD DIST. NO. _		ILLINOIS	FED. AID PROJECT	

T 19 N, R 8 E, SEC 25, 3RD P.M.

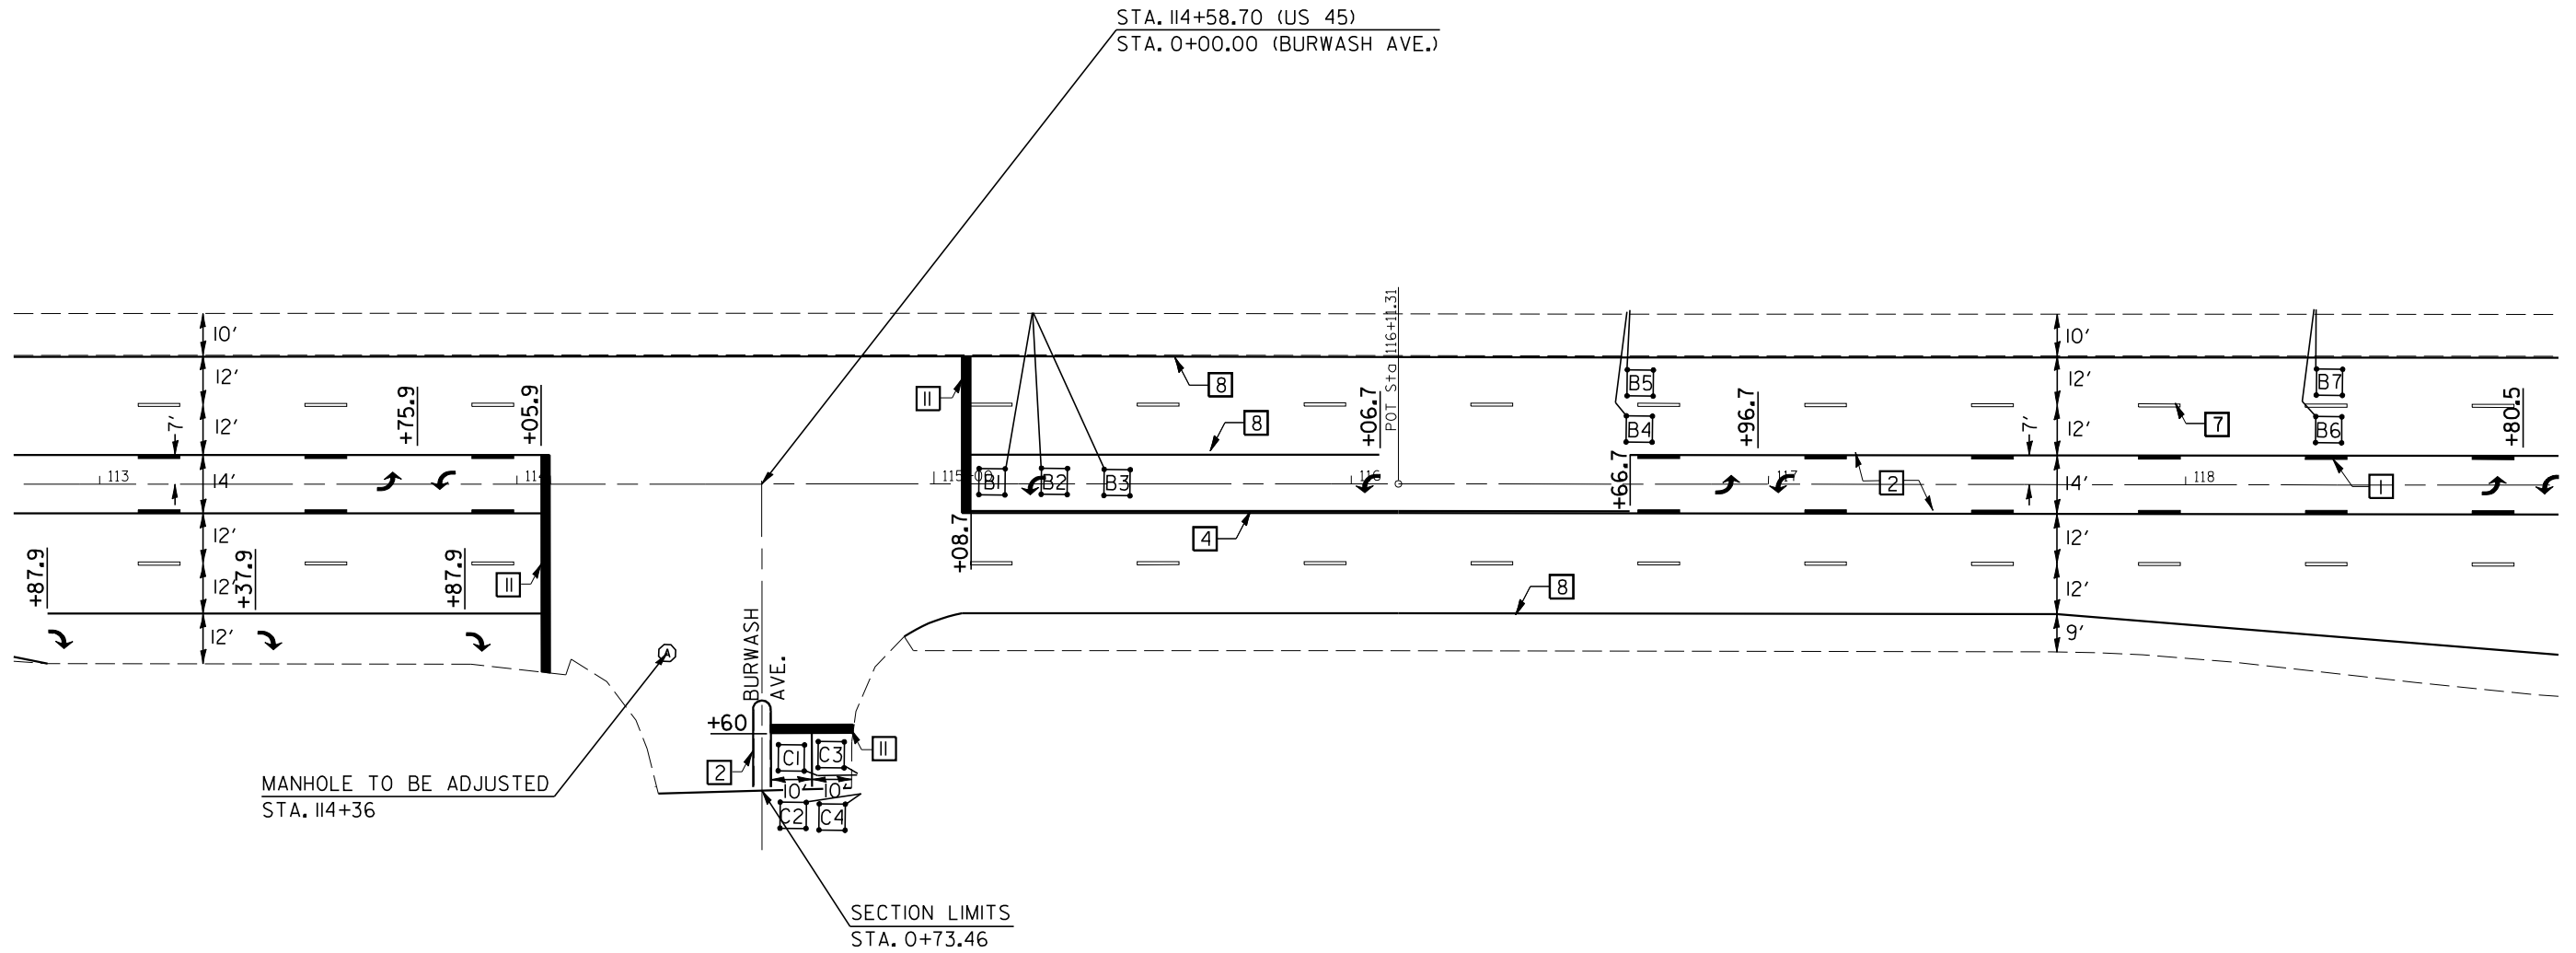

DETECTOR LOOP DATA BURWASH AVE.		
Loop	Size	Turns
A1-2	6' x 6'	5
A3-4	6' x 6'	6
B1-3	6' x 6'	5
B4-5	6' x 6'	6
B6-7	6' x 6'	6
C1-2	6' x 6'	4
C3-4	6' x 6'	3

DETAIL OF DETECTOR LOOP WIRING
BURWASH AVE.

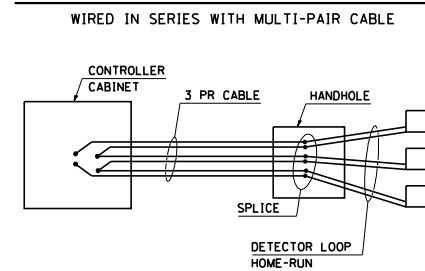

REVISIONS	
NAME	DATE

ILLINOIS DEPARTMENT OF TRANSPORTATION

PAVEMENT MARKING &
DETECTOR LOOP PLANS

SCALE: VERT.
HORIZ.
DATE

DRAWN BY
CHECKED BY