


F.A.P. RTE.	SECTION	COUNTY	TOTAL SHEETS	SHEET NO.
804	125R/R5	CHAMPAIGN	50	41
STA. 118+00		TO STA. 123+00		
FED. ROAD DIST. NO. _		ILLINOIS	FED. AID PROJECT	

T 19 N, R 8 E, SEC 25, 3RD P.M.

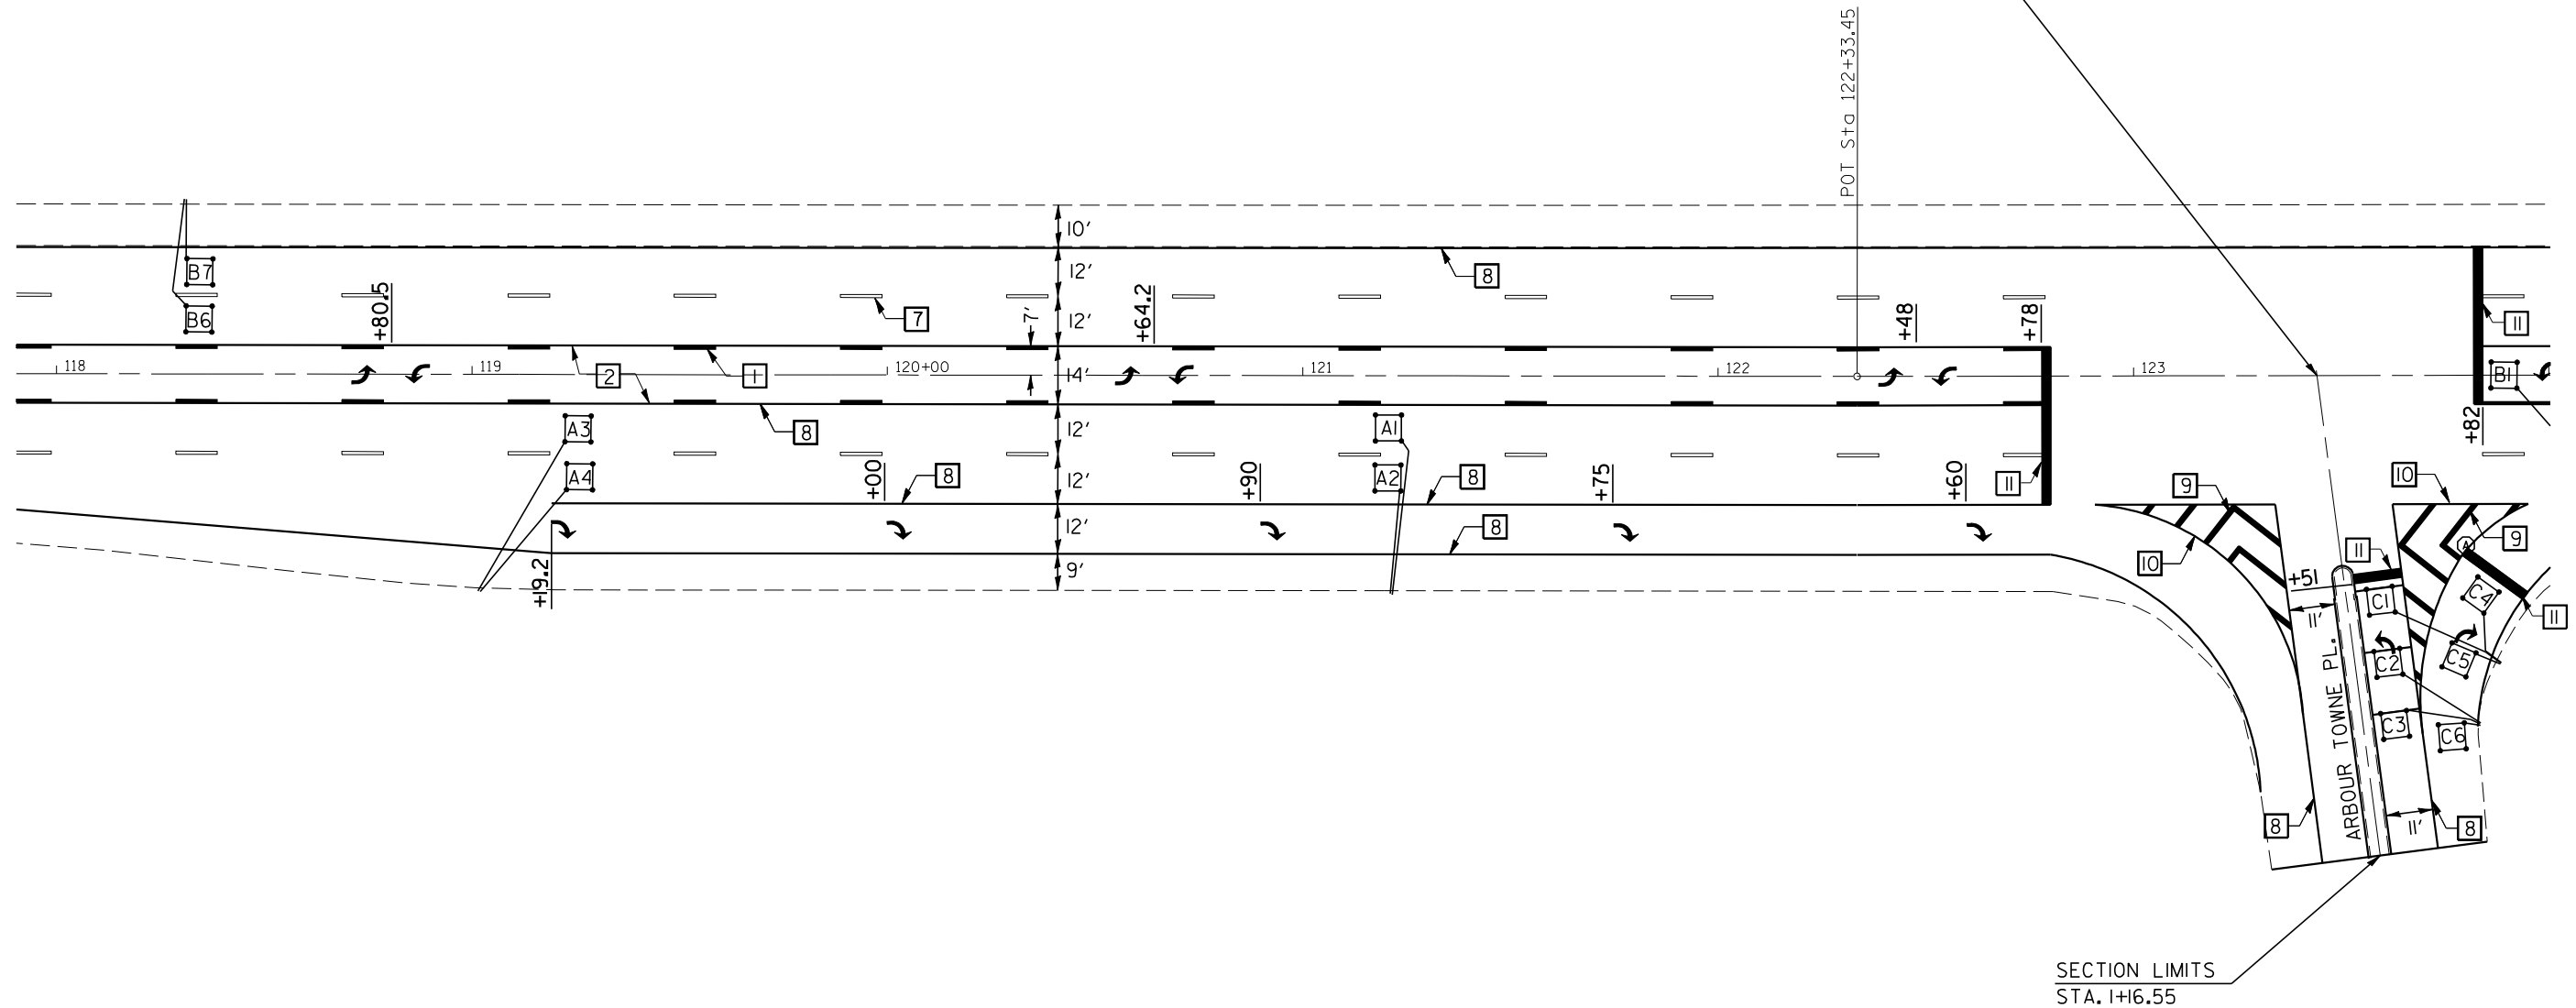

STA. 123+44 (US 45)
 STA. 0+00.00 (ARBOUR TOWNE PLACE)



SECTION LIMITS
 STA. 116.55

REVISIONS	
NAME	DATE

ILLINOIS DEPARTMENT OF TRANSPORTATION

PAVEMENT MARKING &
 DETECTOR LOOP PLANS

SCALE: VERT. _____
 HORIZ. _____

DATE _____

DRAWN BY _____
 CHECKED BY _____

PLOT DATE : 10/24/2005
 FILE NAME : c:\projects\593181\c81\173sheets.dgn
 PLOT SCALE : 42,352% / IN.
 USER NAME : carrollt