


EXISTING TYPICAL CROSS SECTION

STA. 1493+22.04 TO STA. 1376+82.16**

F.A.I. RTE.	SECTION	COUNTY	TOTAL SHEETS	SHEET NO.
72		PI&I	13	7

CONTRACT NO. 70565
• D5 ANNUAL PATCHING 2007-1

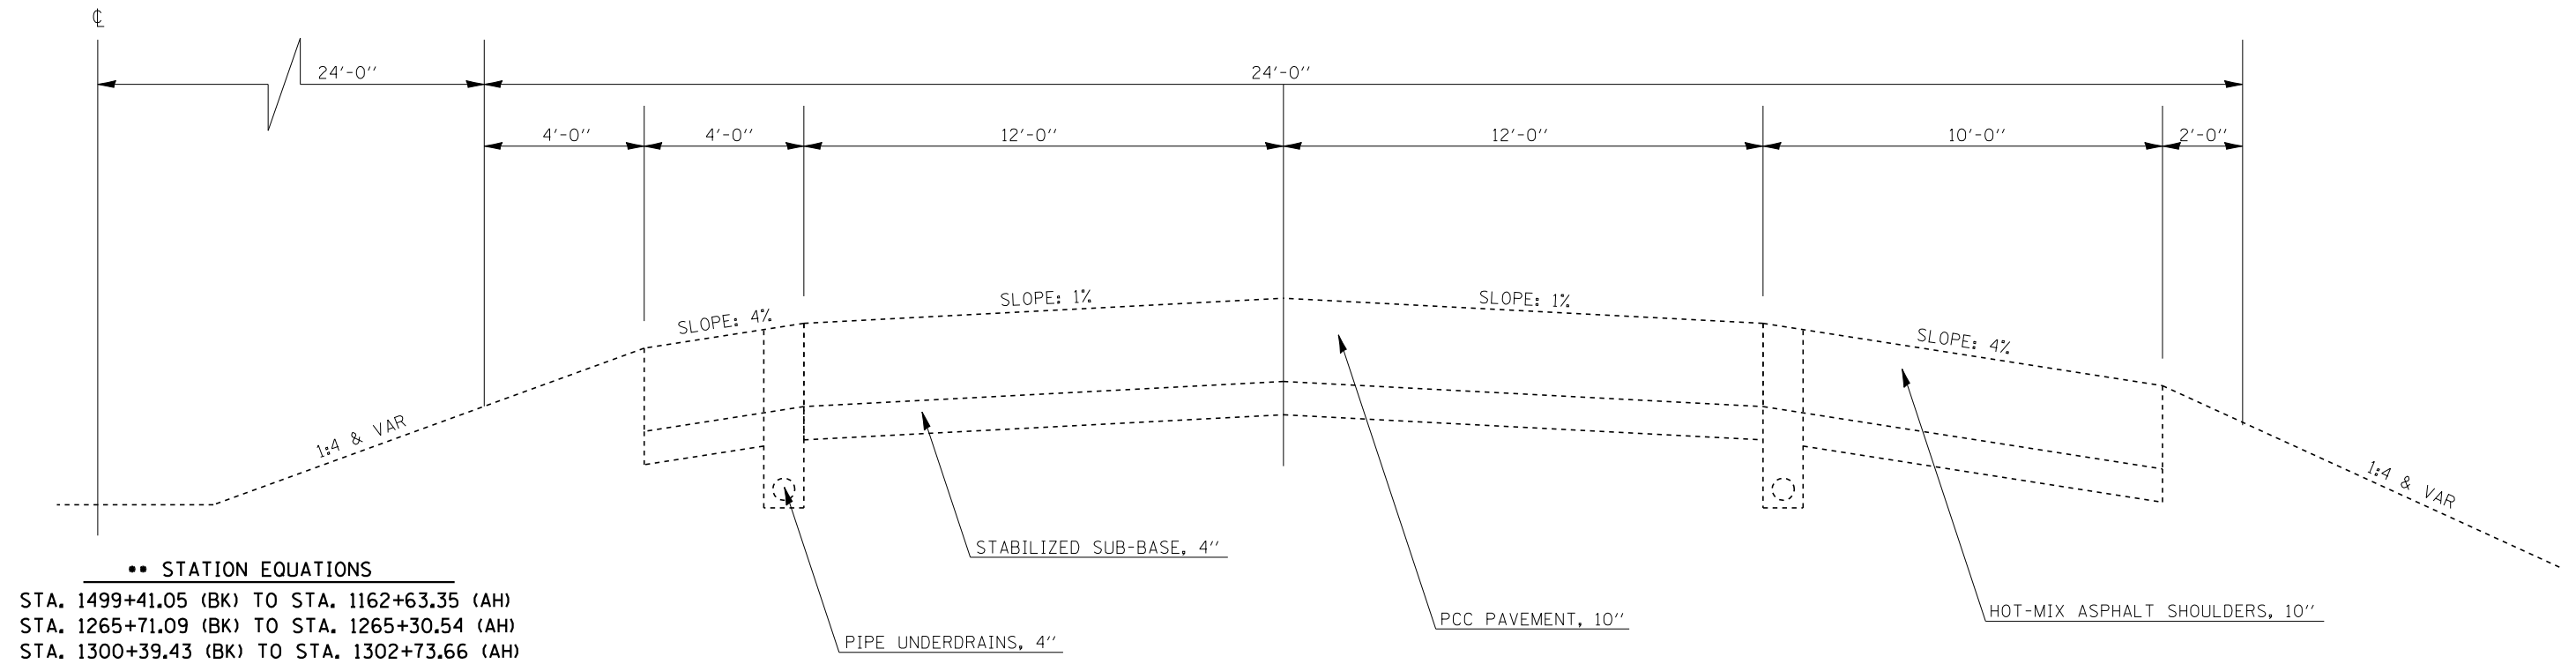

EXISTING TYPICAL CROSS SECTION

STA. 1376+82.16 TO STA. 1421+29.00

